




NORTH

0 2,000

APPROXIMATE SCALE
1 INCH = 2,000 FEET

Sources: Esri, HERE, Garmin, USGS, Intermap, INCREMENT P, NRCan, Esri Japan, METI, Esri China (Hong Kong), Esri Korea, Esri (Thailand), NGCC, (c) OpenStreetMap contributors, and the GIS User Community

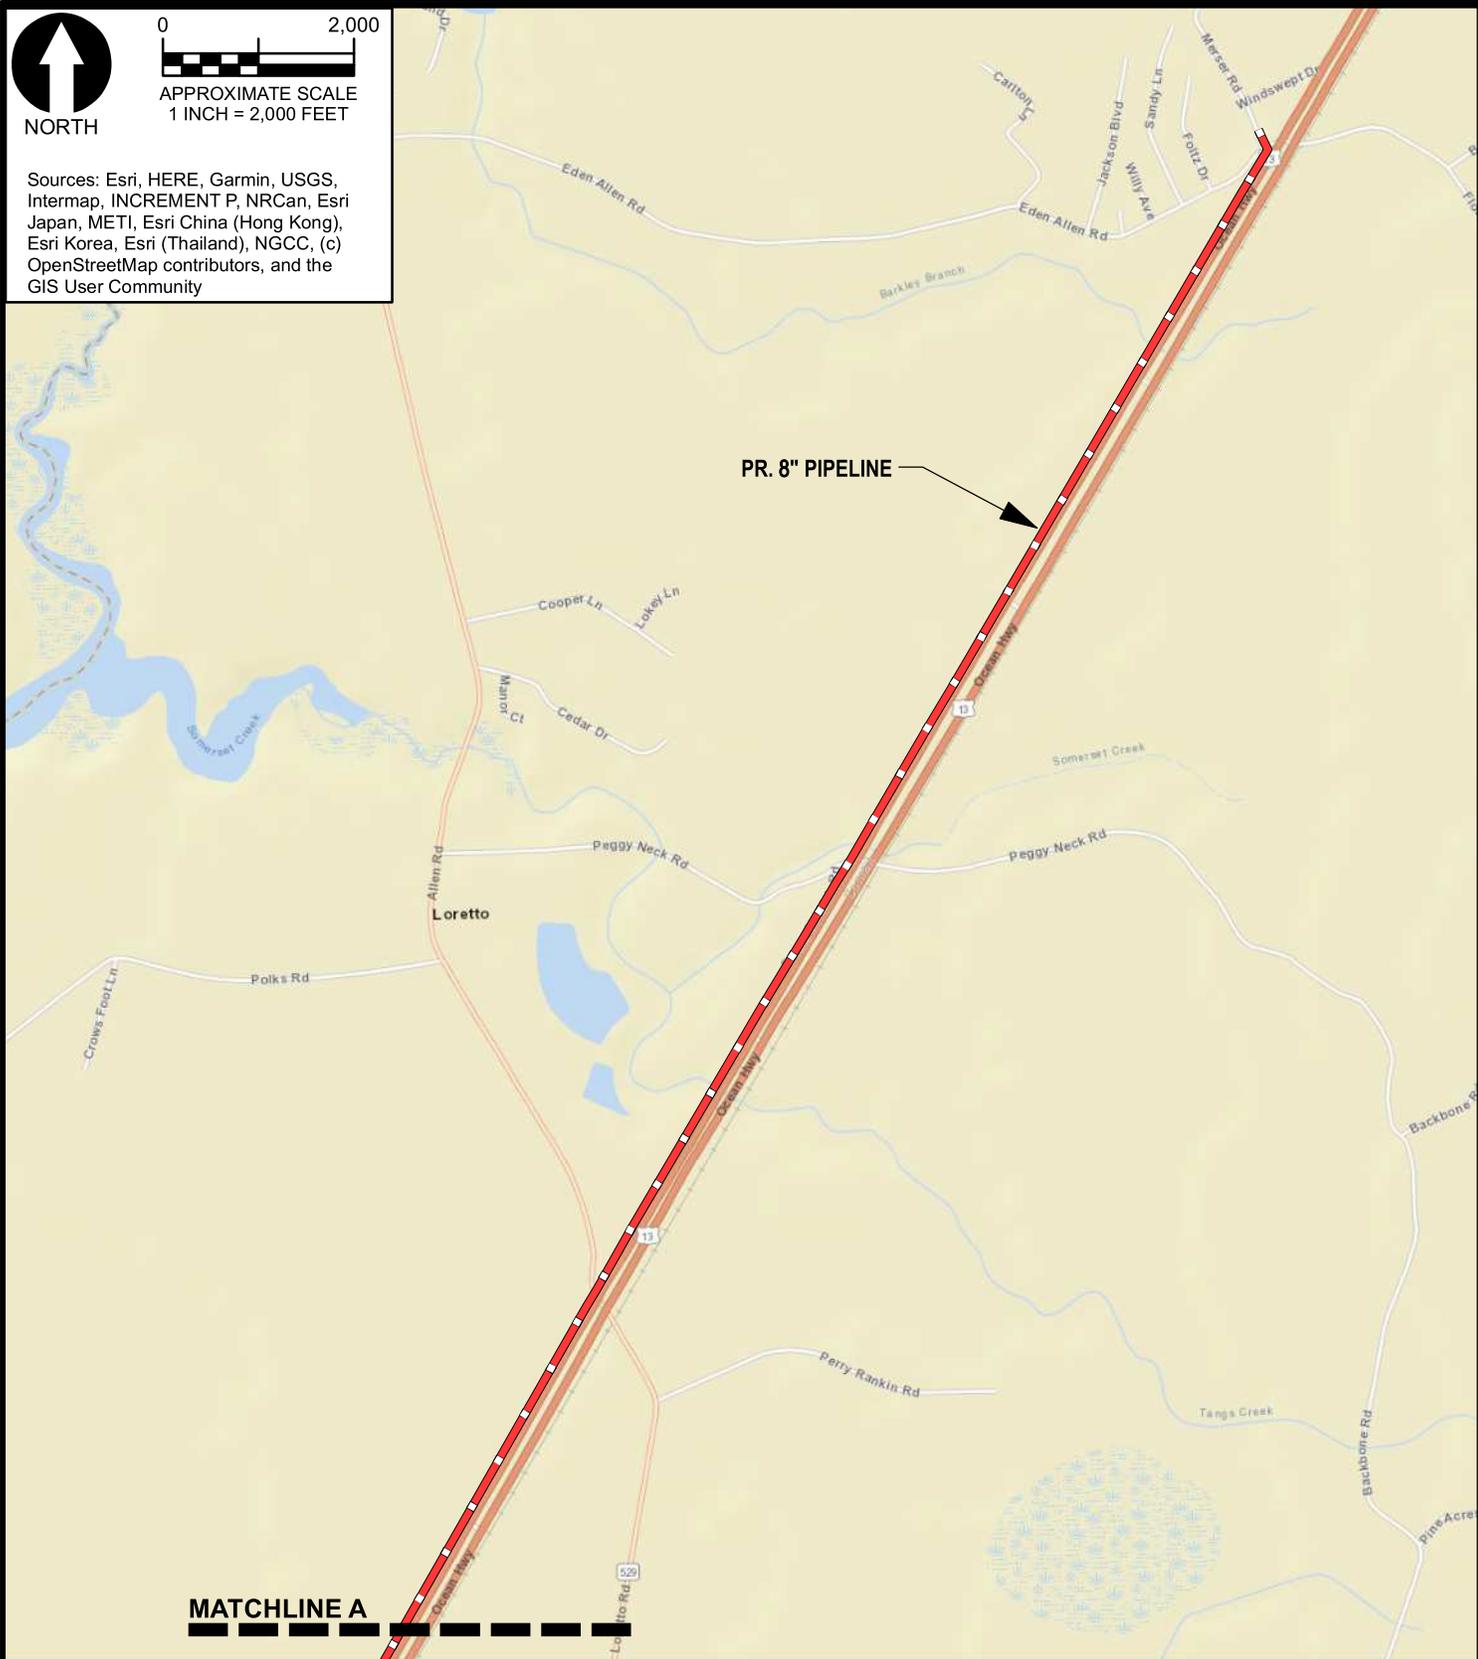

PR. 8" PIPELINE

MATCHLINE A



GEO-TECHNOLOGY ASSOCIATES, INC.
GEOTECHNICAL AND ENVIRONMENTAL CONSULTANTS

3445-A BOX HILL CORPORATE CENTER DRIVE
ABINGDON, MARYLAND 21009
410-515-9446
FAX: 410-515-4895
WWW.GTAENG.COM


© GEO-TECHNOLOGY ASSOCIATES, INC.

SITE LOCATION MAP SOMERSET COUNTY EXPANSION PROJECT

SOMERSET COUNTY, MARYLAND

JOB NO.	31191824	SCALE:	1" = 2,000'	DATE:	MARCH 24, 2020	DRAWN BY:	MAJ	REVIEW BY:	TAS	FIGURE:	1A
---------	----------	--------	-------------	-------	----------------	-----------	-----	------------	-----	---------	----

L:\Shared\Project Files\2019\31191824 - Somerset County Gas Main Expansion\WET\CAD\GIS\31191824 SLM2.mxd

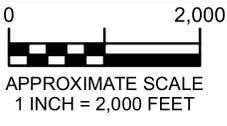


APPROXIMATE SCALE
1 INCH = 2,000 FEET

Sources: Esri, HERE, Garmin, USGS, Intermap, INCREMENT P, NRCan, Esri Japan, METI, Esri China (Hong Kong), Esri Korea, Esri (Thailand), NGCC, (c) OpenStreetMap contributors, and the GIS User Community

MATCHLINE A

PR. 8" PIPELINE

MATCHLINE B

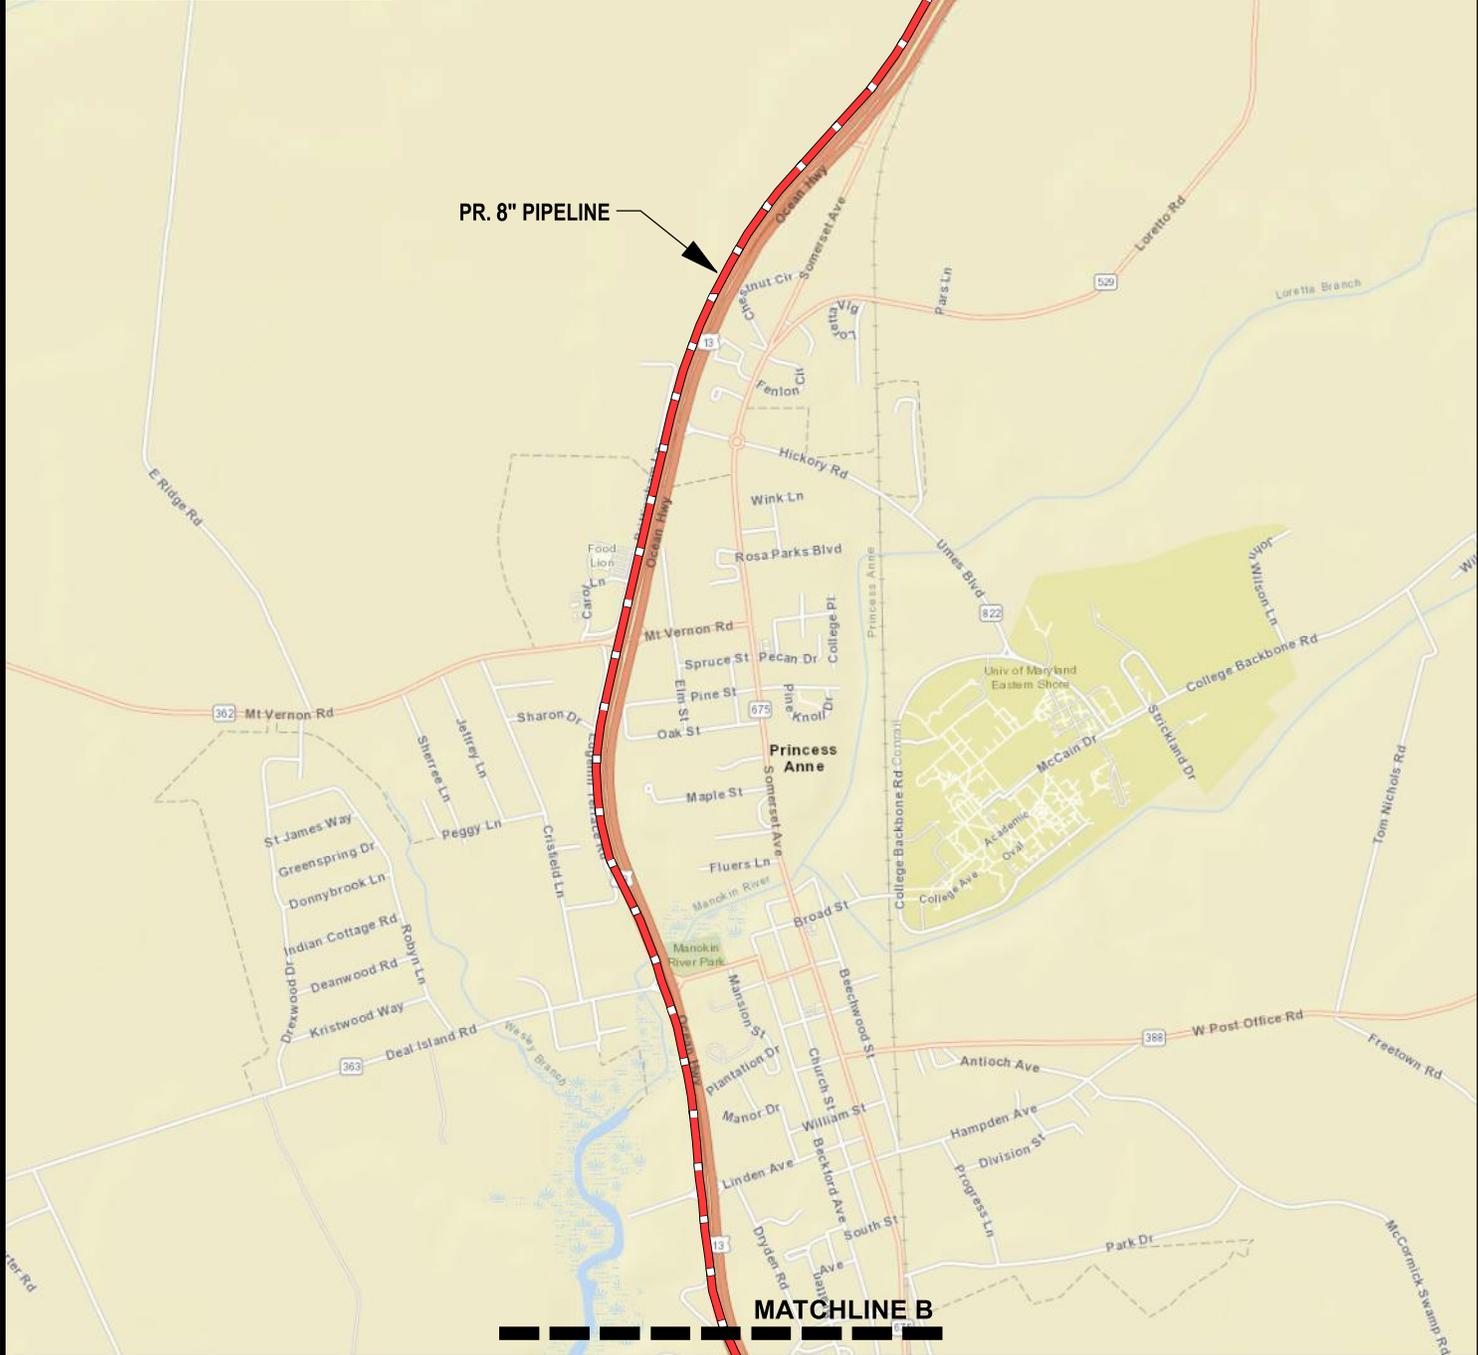

GEO-TECHNOLOGY ASSOCIATES, INC.
GEOTECHNICAL AND ENVIRONMENTAL CONSULTANTS


3445-A BOX HILL CORPORATE CENTER DRIVE
ABINGDON, MARYLAND 21009
410-515-9446
FAX: 410-515-4895
WWW.GTAENG.COM

© GEO-TECHNOLOGY ASSOCIATES, INC.

SITE LOCATION MAP SOMERSET COUNTY EXPANSION PROJECT

SOMERSET COUNTY, MARYLAND


JOB NO.	31191824	SCALE:	1" = 2,000'	DATE:	MARCH 24, 2020	DRAWN BY:	MAJ	REVIEW BY:	TAS	FIGURE:	1B
---------	----------	--------	-------------	-------	----------------	-----------	-----	------------	-----	---------	----

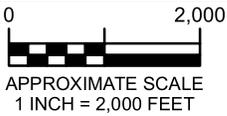

APPROXIMATE SCALE
1 INCH = 2,000 FEET

Sources: Esri, HERE, Garmin, USGS, Intermap, INCREMENT P, NRCan, Esri Japan, METI, Esri China (Hong Kong), Esri Korea, Esri (Thailand), NGCC, (c) OpenStreetMap contributors, and the GIS User Community

MATCHLINE B

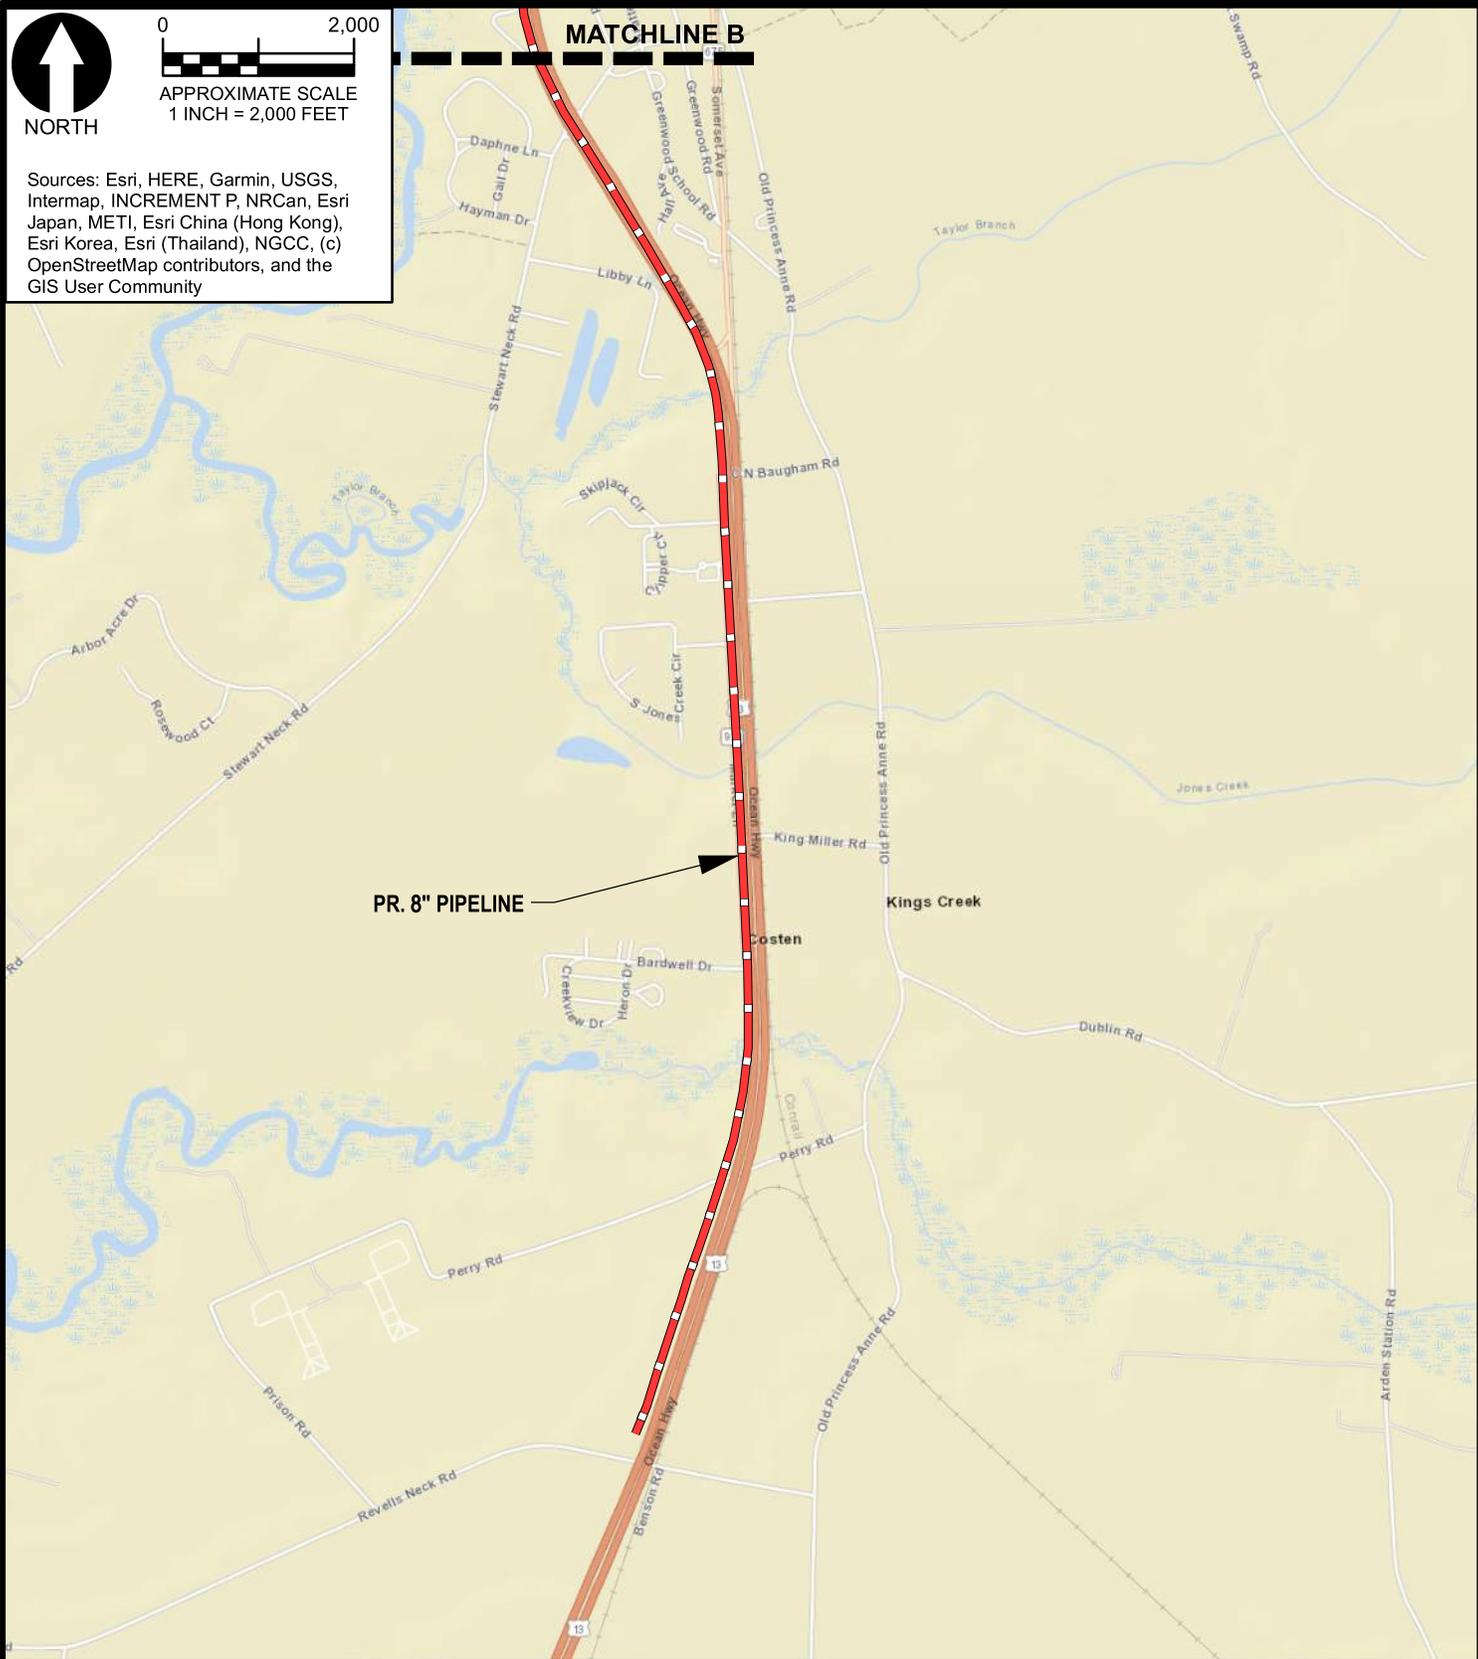

PR. 8" PIPELINE



GEO-TECHNOLOGY ASSOCIATES, INC.
GEOTECHNICAL AND ENVIRONMENTAL CONSULTANTS

3445-A BOX HILL CORPORATE CENTER DRIVE
ABINGDON, MARYLAND 21009
410-515-9446
FAX: 410-515-4895
WWW.GTAENG.COM

© GEO-TECHNOLOGY ASSOCIATES, INC.

**SITE LOCATION MAP
SOMERSET COUNTY
EXPANSION PROJECT**

SOMERSET COUNTY, MARYLAND

JOB NO.	31191824	SCALE:	1" = 2,000'	DATE:	MARCH 24, 2020	DRAWN BY:	MAJ	REVIEW BY:	TAS	FIGURE:	1C
---------	----------	--------	-------------	-------	----------------	-----------	-----	------------	-----	---------	----




0 2,000

APPROXIMATE SCALE
1 INCH = 2,000 FEET

NORTH

SOURCE: UNITED STATES GEOLOGICAL SURVEY, EDEN, MD AND PRINCESS ANNE, MD QUADRANGLES, 7.5 MINUTES TOPOGRAPHIC MAP SERIES. DATED 2019.

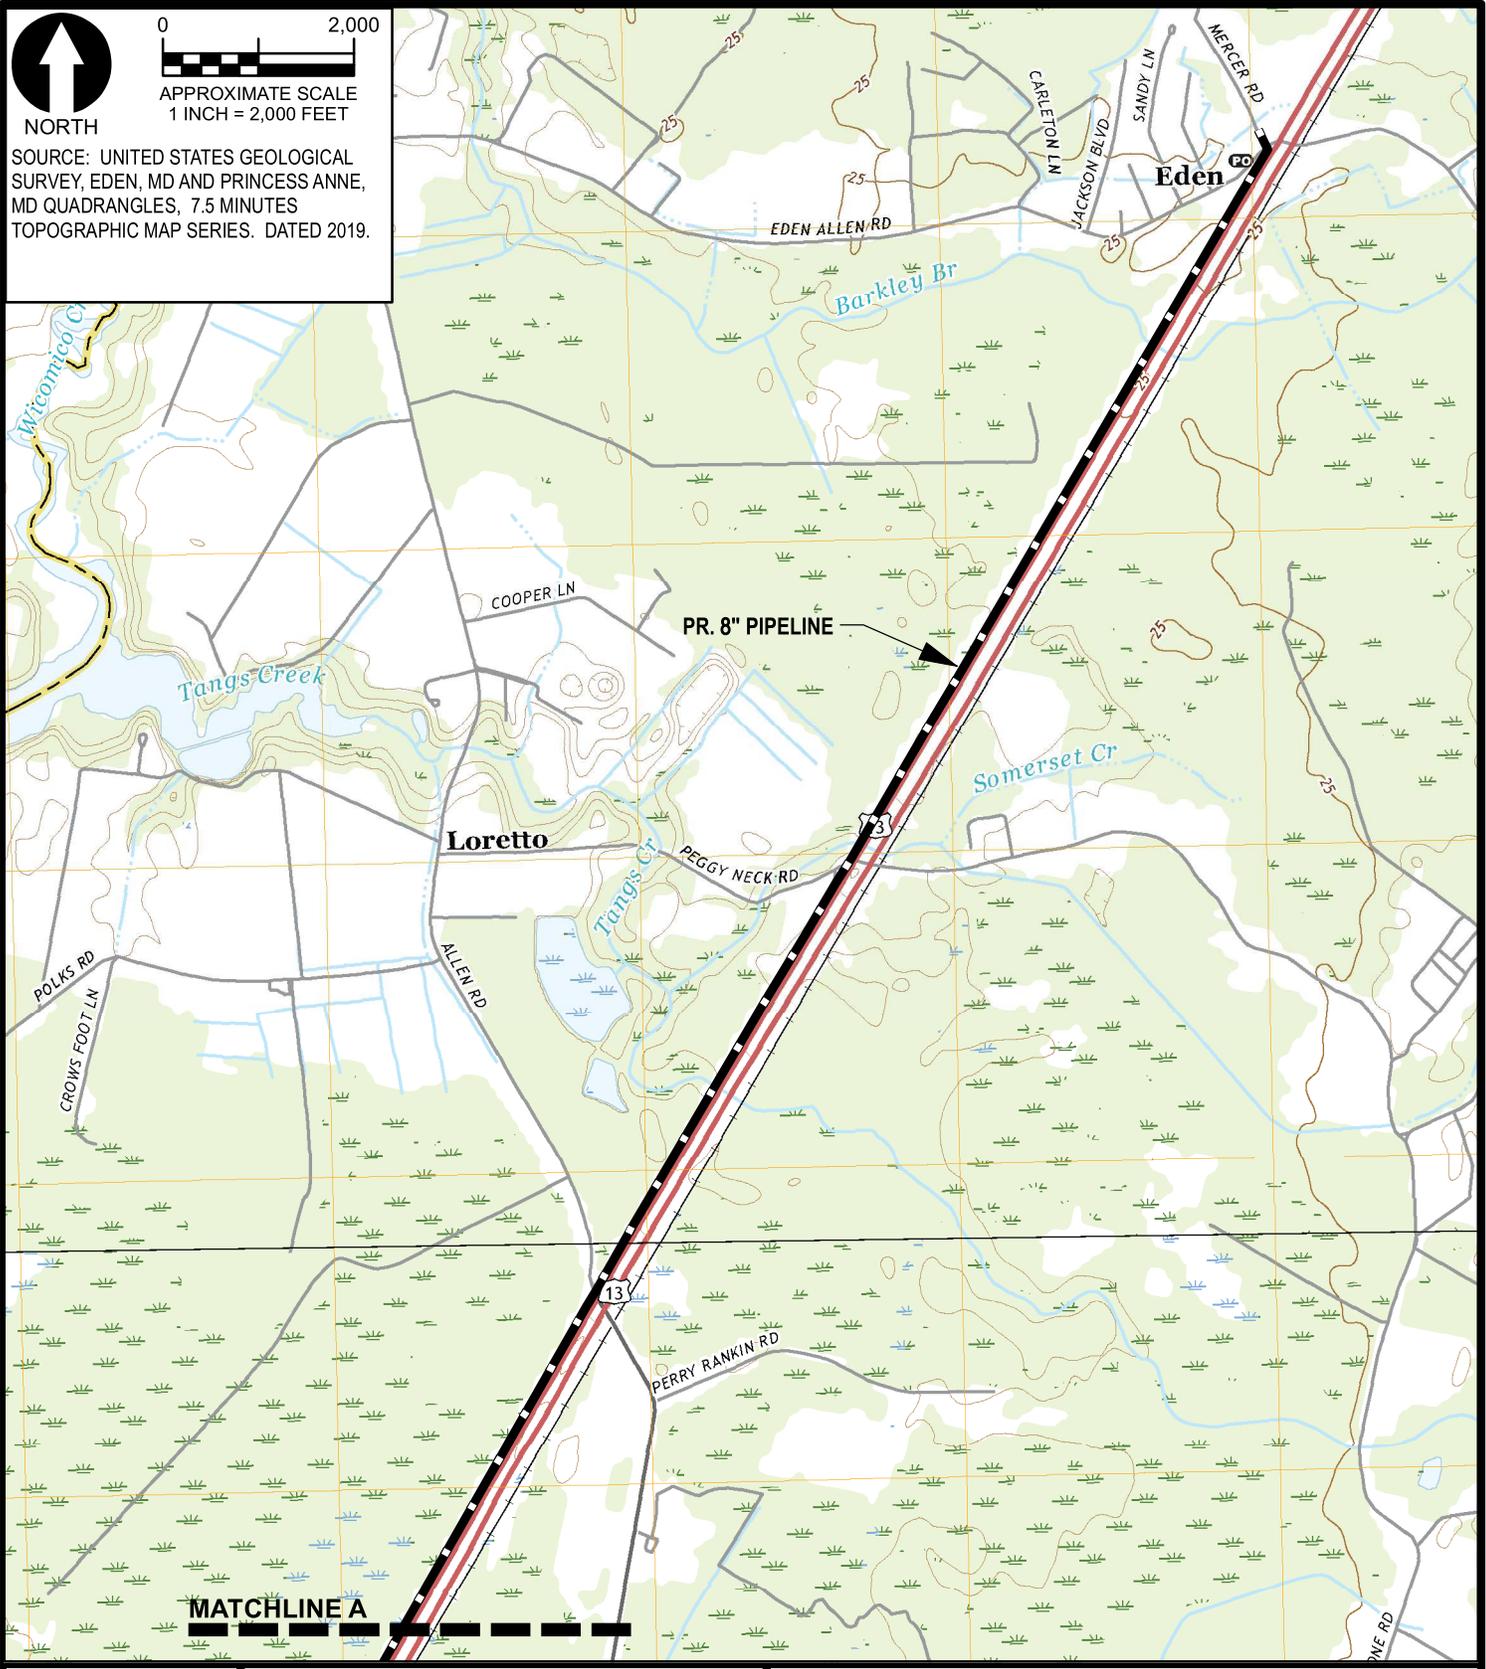

GEO-TECHNOLOGY ASSOCIATES, INC.
GEOTECHNICAL AND ENVIRONMENTAL CONSULTANTS

3445-A BOX HILL CORPORATE CENTER DRIVE
ABINGDON, MARYLAND 21009
410-515-9446
FAX: 410-515-4895
WWW.GTAENG.COM

© GEO-TECHNOLOGY ASSOCIATES, INC.

USGS TOPOGRAPHIC MAP SOMERSET COUNTY EXPANSION PROJECT

SOMERSET COUNTY, MARYLAND

JOB NO.	31191824	SCALE:	1" = 2,000'	DATE:	MARCH 24, 2020	DRAWN BY:	MAJ	REVIEW BY:	TAS	FIGURE:	2A
---------	----------	--------	-------------	-------	----------------	-----------	-----	------------	-----	---------	----




0 2,000

APPROXIMATE SCALE
1 INCH = 2,000 FEET

SOURCE: UNITED STATES GEOLOGICAL
SURVEY, EDEN, MD AND PRINCESS ANNE,
MD QUADRANGLES, 7.5 MINUTES
TOPOGRAPHIC MAP SERIES. DATED 2019.

MATCHLINE A

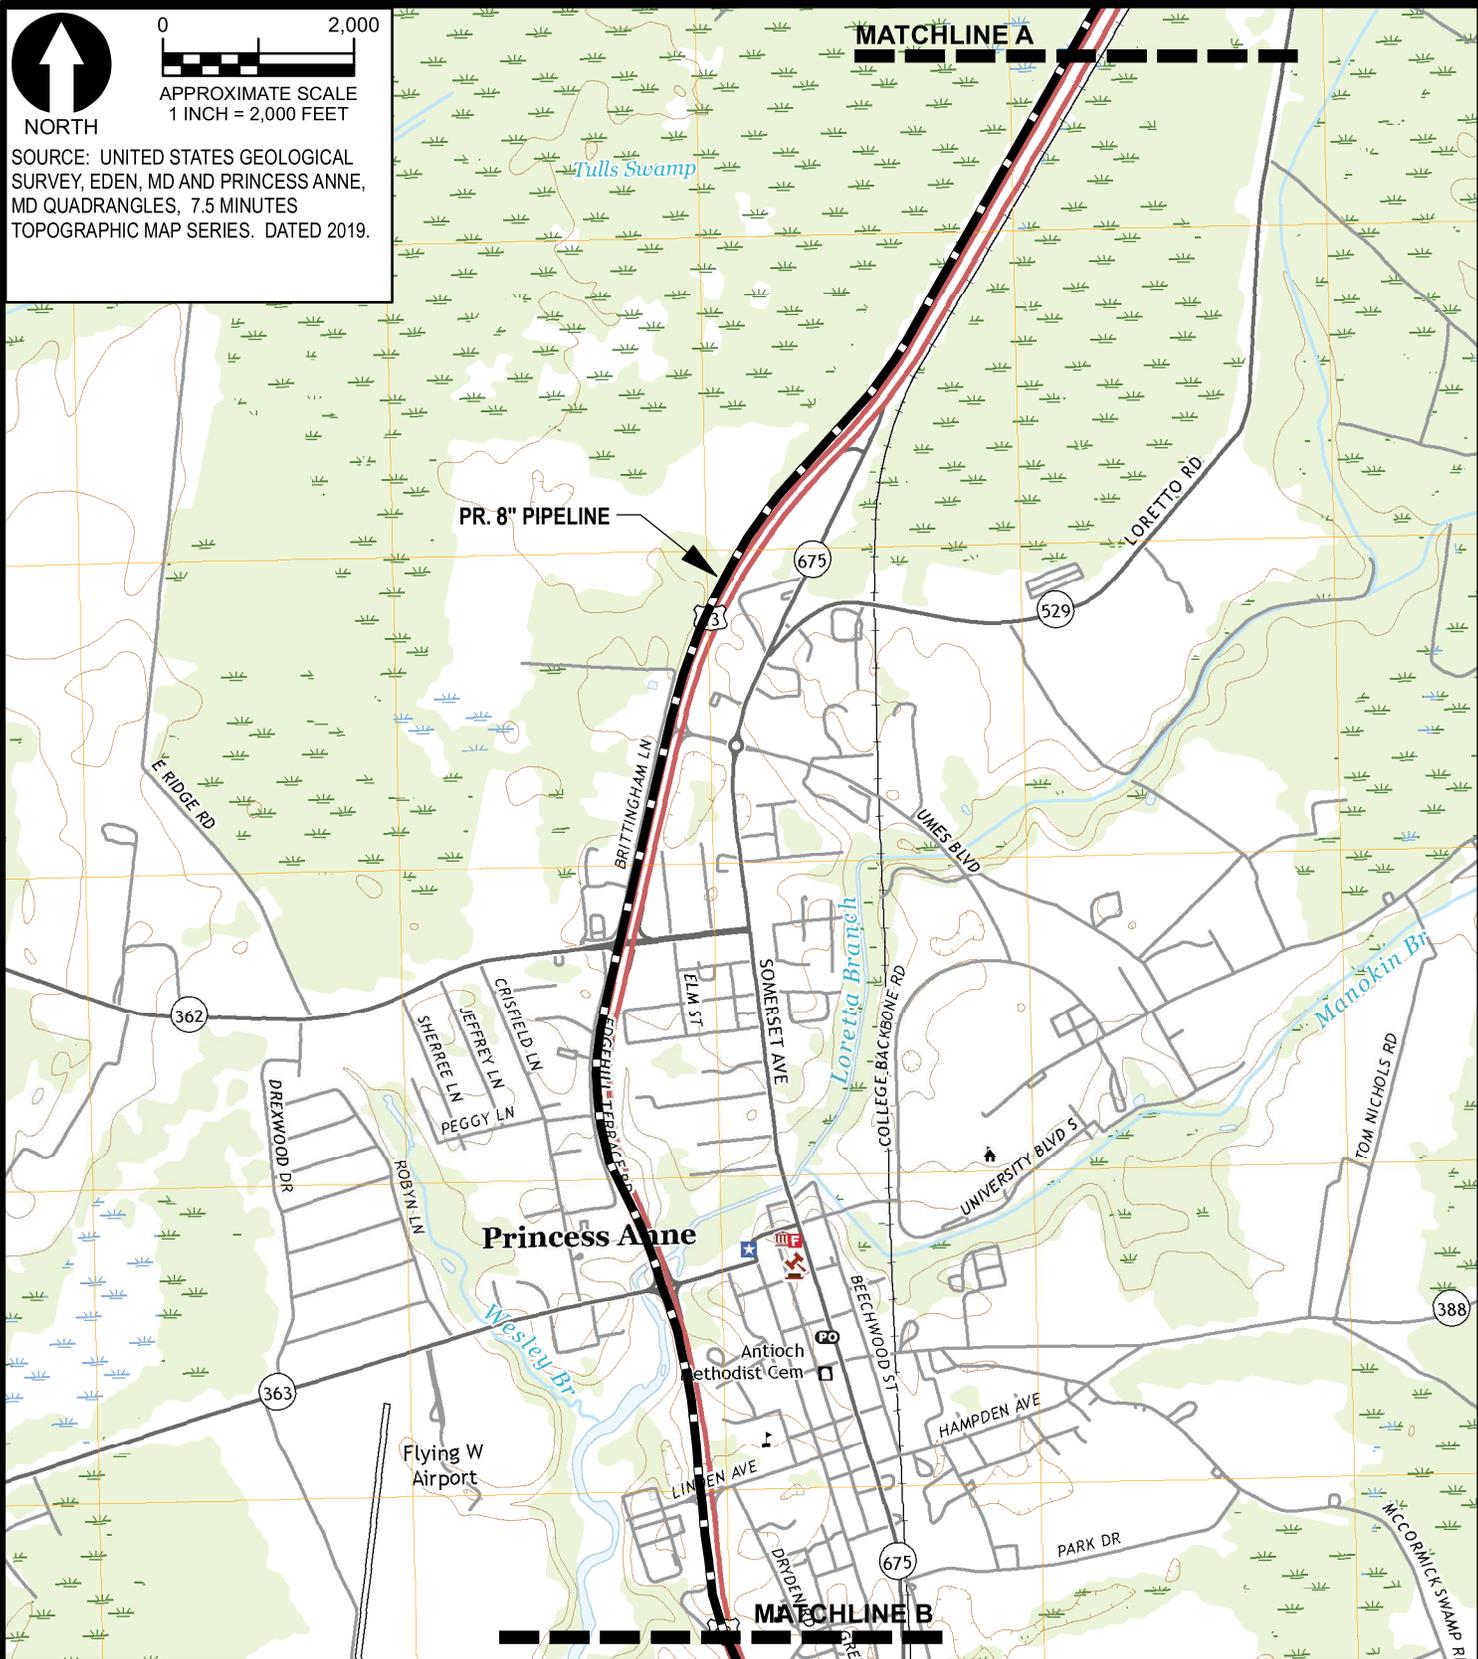

PR. 8" PIPELINE

Princess Anne

MATCHLINE B



GEO-TECHNOLOGY ASSOCIATES, INC.
GEOTECHNICAL AND ENVIRONMENTAL CONSULTANTS

3445-A BOX HILL CORPORATE CENTER DRIVE
ABINGDON, MARYLAND 21009
410-515-9446
FAX: 410-515-4895
WWW.GTAENG.COM

© GEO-TECHNOLOGY ASSOCIATES, INC.

**USGS TOPOGRAPHIC MAP
SOMERSET COUNTY
EXPANSION PROJECT**

SOMERSET COUNTY, MARYLAND

JOB NO.	31191824	SCALE:	1" = 2,000'	DATE:	MARCH 24, 2020	DRAWN BY:	MAJ	REVIEW BY:	TAS	FIGURE:	2B
---------	----------	--------	-------------	-------	----------------	-----------	-----	------------	-----	---------	----




0 2,000

APPROXIMATE SCALE
1 INCH = 2,000 FEET

SOURCE: UNITED STATES GEOLOGICAL
SURVEY, EDEN, MD AND PRINCESS ANNE,
MD QUADRANGLES, 7.5 MINUTES
TOPOGRAPHIC MAP SERIES. DATED 2019.

MATCHLINE B

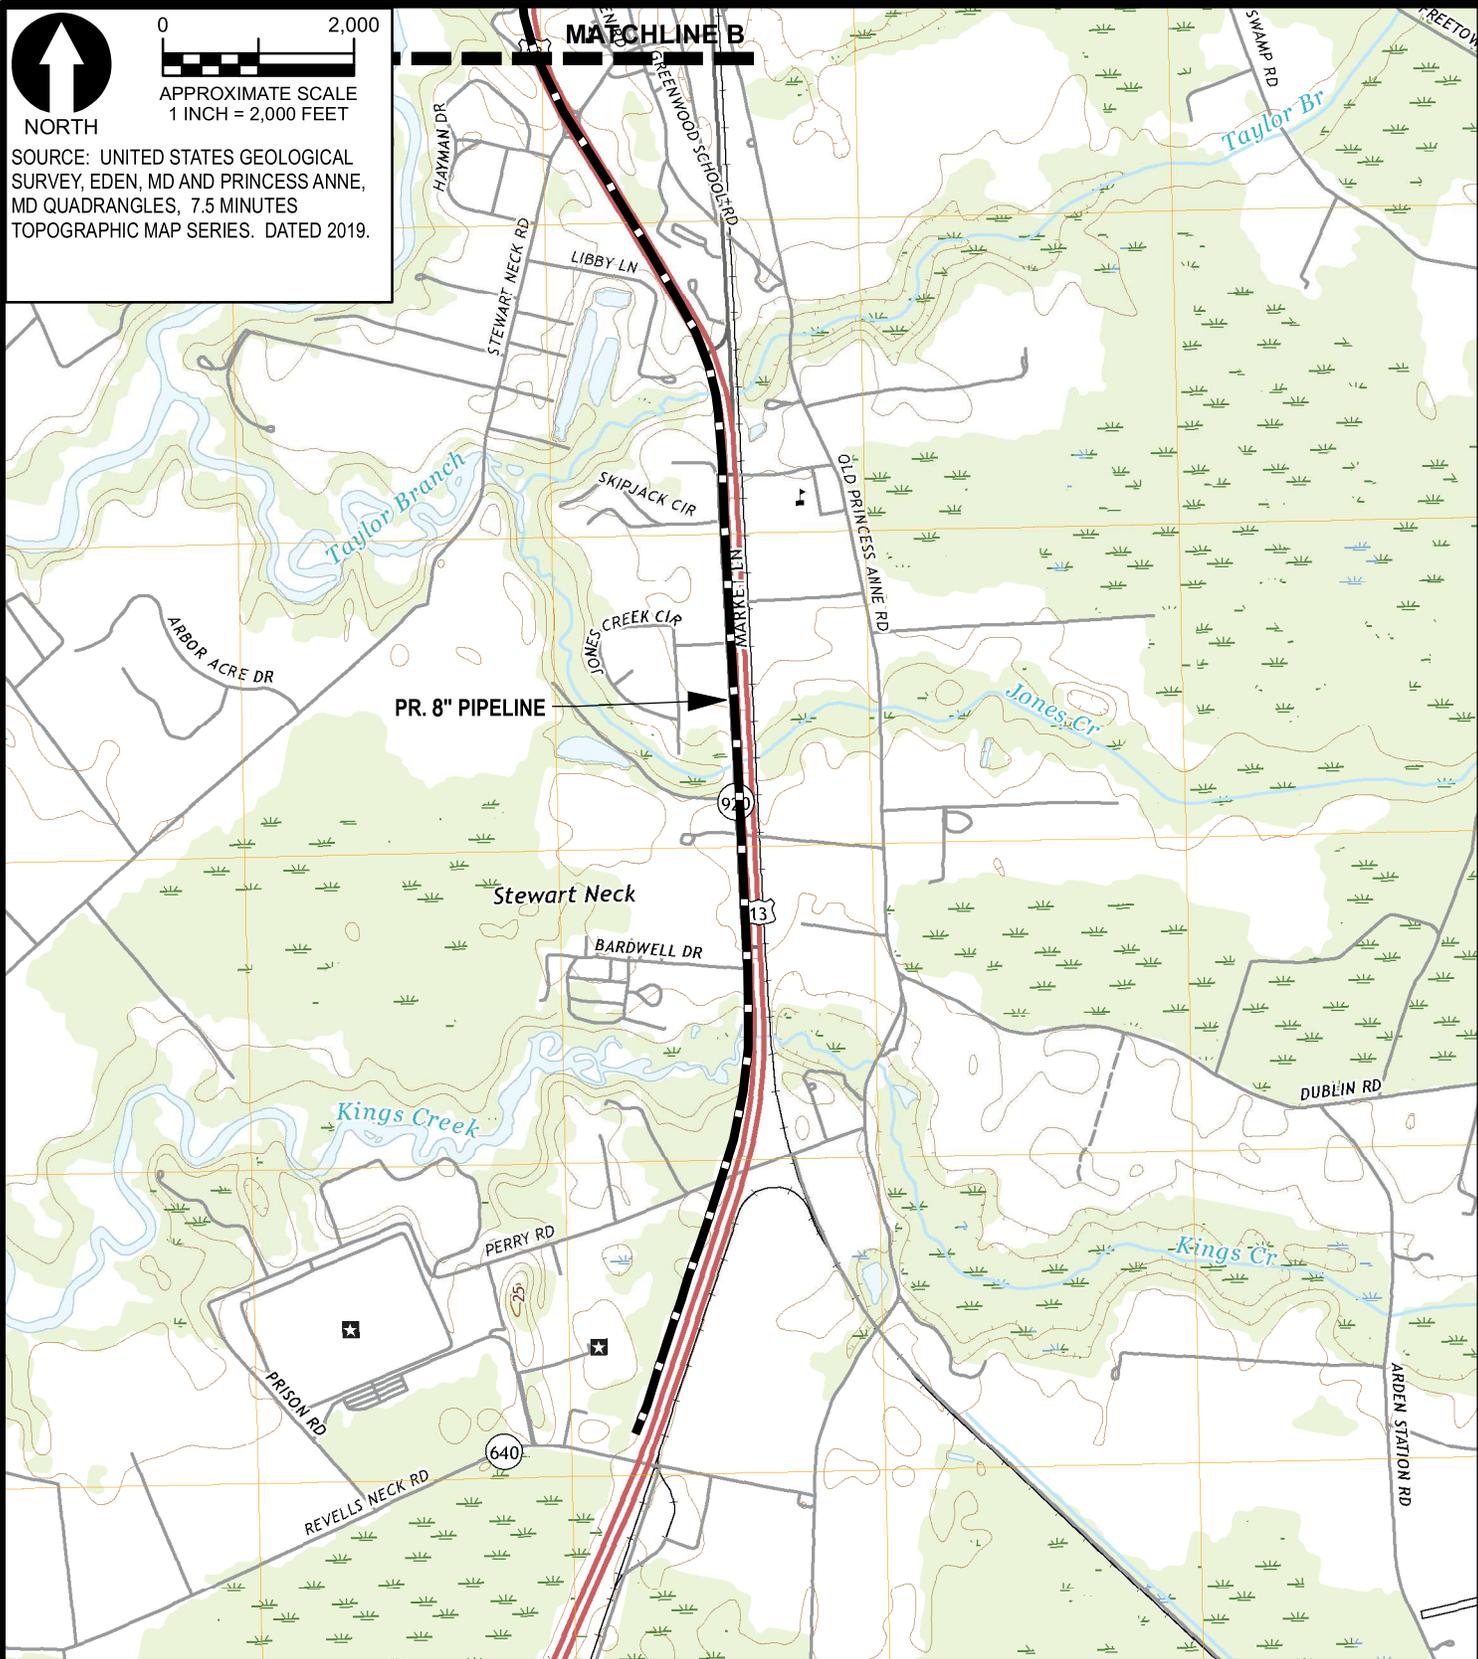

PR. 8" PIPELINE

Stewart Neck

USGS TOPOGRAPHIC MAP SOMERSET COUNTY EXPANSION PROJECT

SOMERSET COUNTY, MARYLAND




GEO-TECHNOLOGY ASSOCIATES, INC.
GEOTECHNICAL AND ENVIRONMENTAL CONSULTANTS


3445-A BOX HILL CORPORATE CENTER DRIVE
ABINGDON, MARYLAND 21009
410-515-9446
FAX: 410-515-4895
WWW.GTAENG.COM

© GEO-TECHNOLOGY ASSOCIATES, INC.

JOB NO.	31191824	SCALE:	1" = 2,000'	DATE:	MARCH 24, 2020	DRAWN BY:	MAJ	REVIEW BY:	TAS	FIGURE:	2C
---------	----------	--------	-------------	-------	----------------	-----------	-----	------------	-----	---------	----

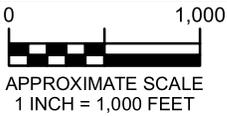

SOURCE: UNITED STATES DEPARTMENT OF AGRICULTURE, NATURAL RESOURCES CONSERVATION SERVICE. GRIDDED SOIL SURVEY GEOGRAPHIC (gSSURGO) DATABASE FOR MARYLAND. I MAP. MD I MAP, USDA

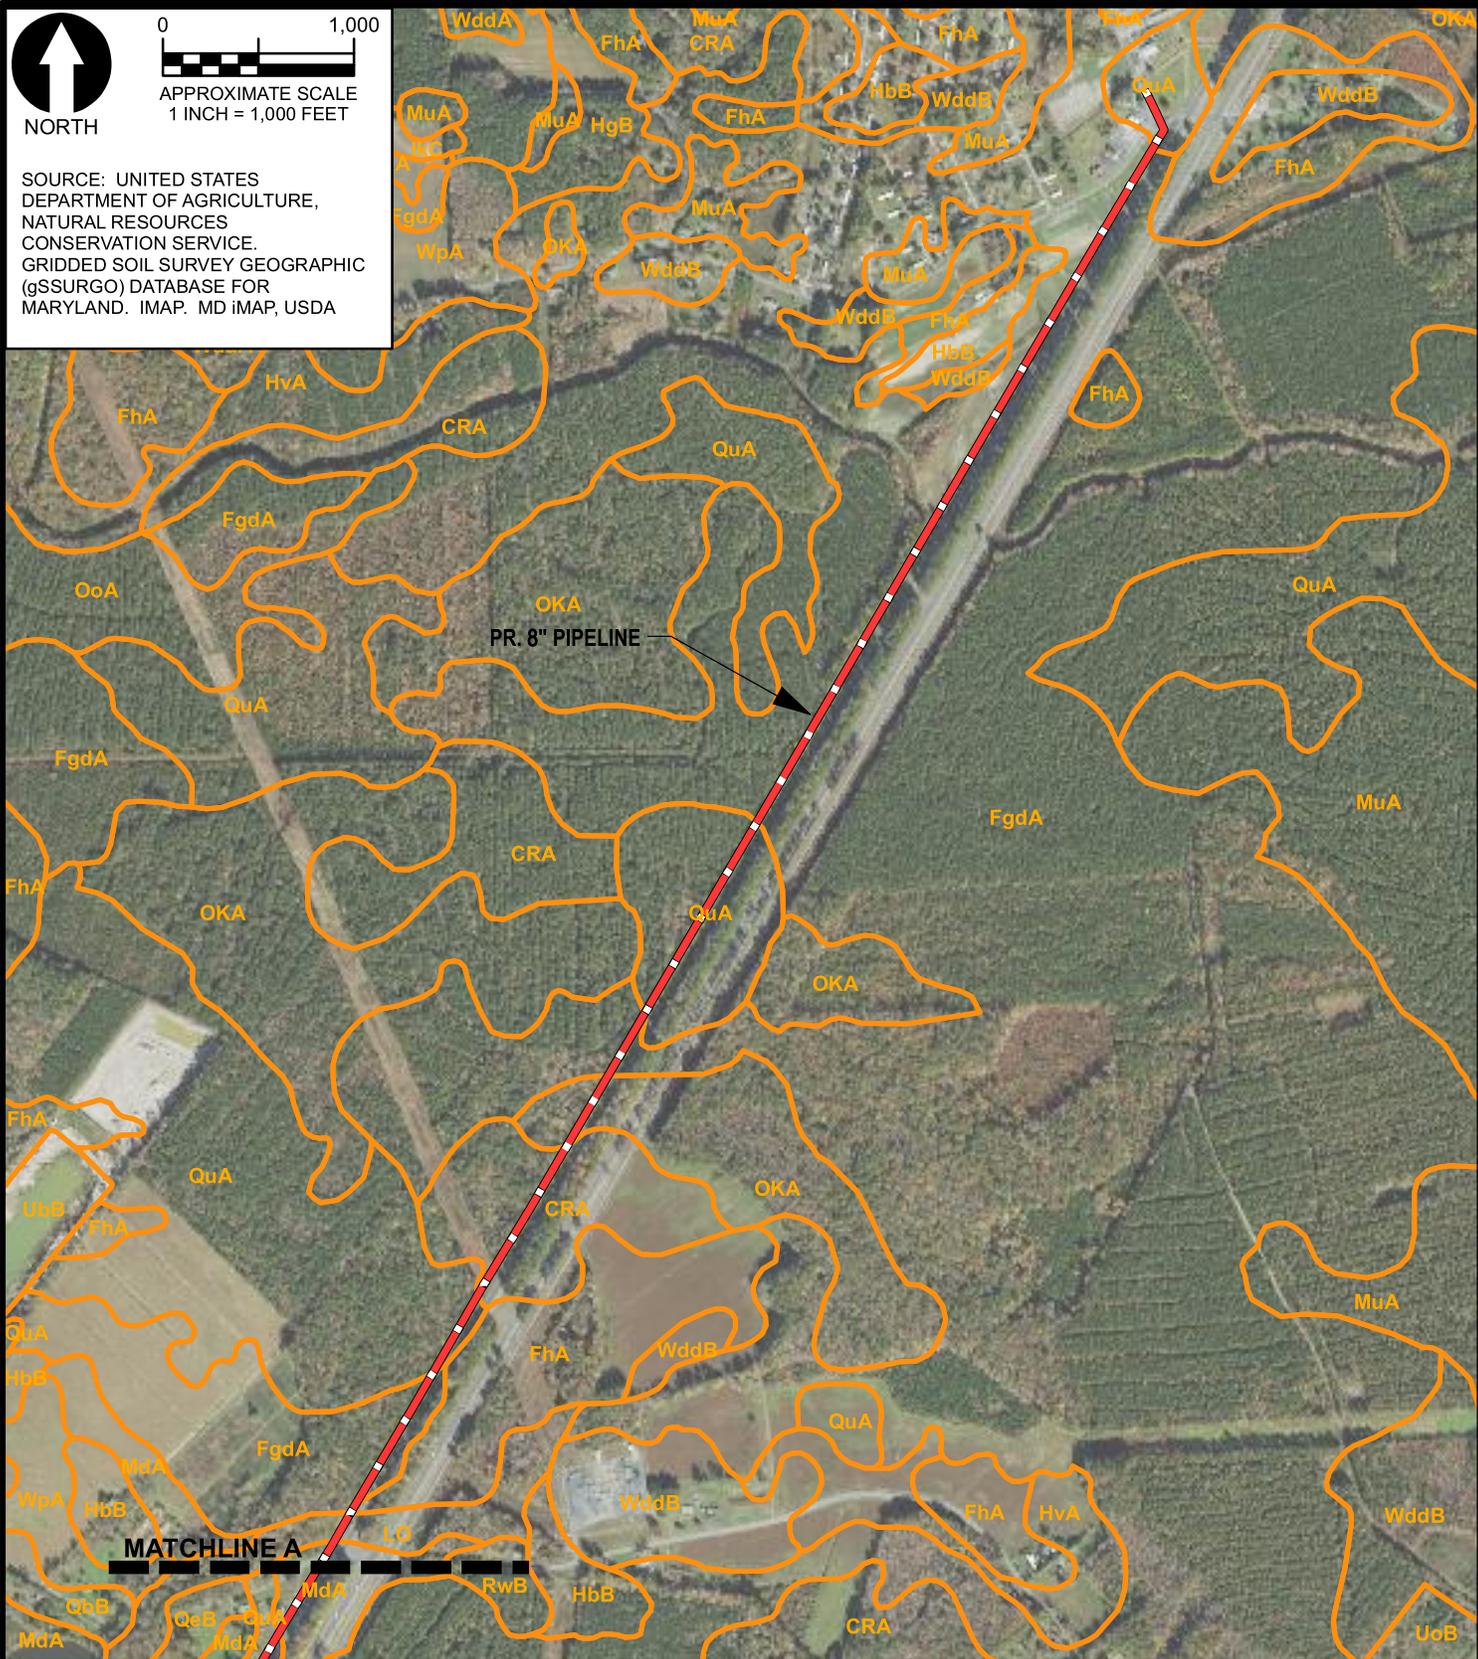

MATCHLINE A



GEO-TECHNOLOGY ASSOCIATES, INC.
 GEOTECHNICAL AND ENVIRONMENTAL CONSULTANTS
 3445-A BOX HILL CORPORATE CENTER DRIVE
 ABINGDON, MARYLAND 21009
 410-515-9446
 FAX: 410-515-4895
 WWW.GTAENG.COM
 © GEO-TECHNOLOGY ASSOCIATES, INC.

SOIL SURVEY MAP
SOMERSET COUNTY
EXPANSION PROJECT
 SOMERSET COUNTY, MARYLAND

JOB NO.	31191824	SCALE:	1" = 1,000'	DATE:	MARCH 24, 2020	DRAWN BY:	MAJ	REVIEW BY:	TAS	FIGURE:	3A
---------	----------	--------	-------------	-------	----------------	-----------	-----	------------	-----	---------	----




NORTH

0 1,000



APPROXIMATE SCALE
1 INCH = 1,000 FEET

SOURCE: UNITED STATES
DEPARTMENT OF AGRICULTURE,
NATURAL RESOURCES
CONSERVATION SERVICE.
GRIDDED SOIL SURVEY GEOGRAPHIC
(gSSURGO) DATABASE FOR
MARYLAND. IMAP. MD iMAP, USDA

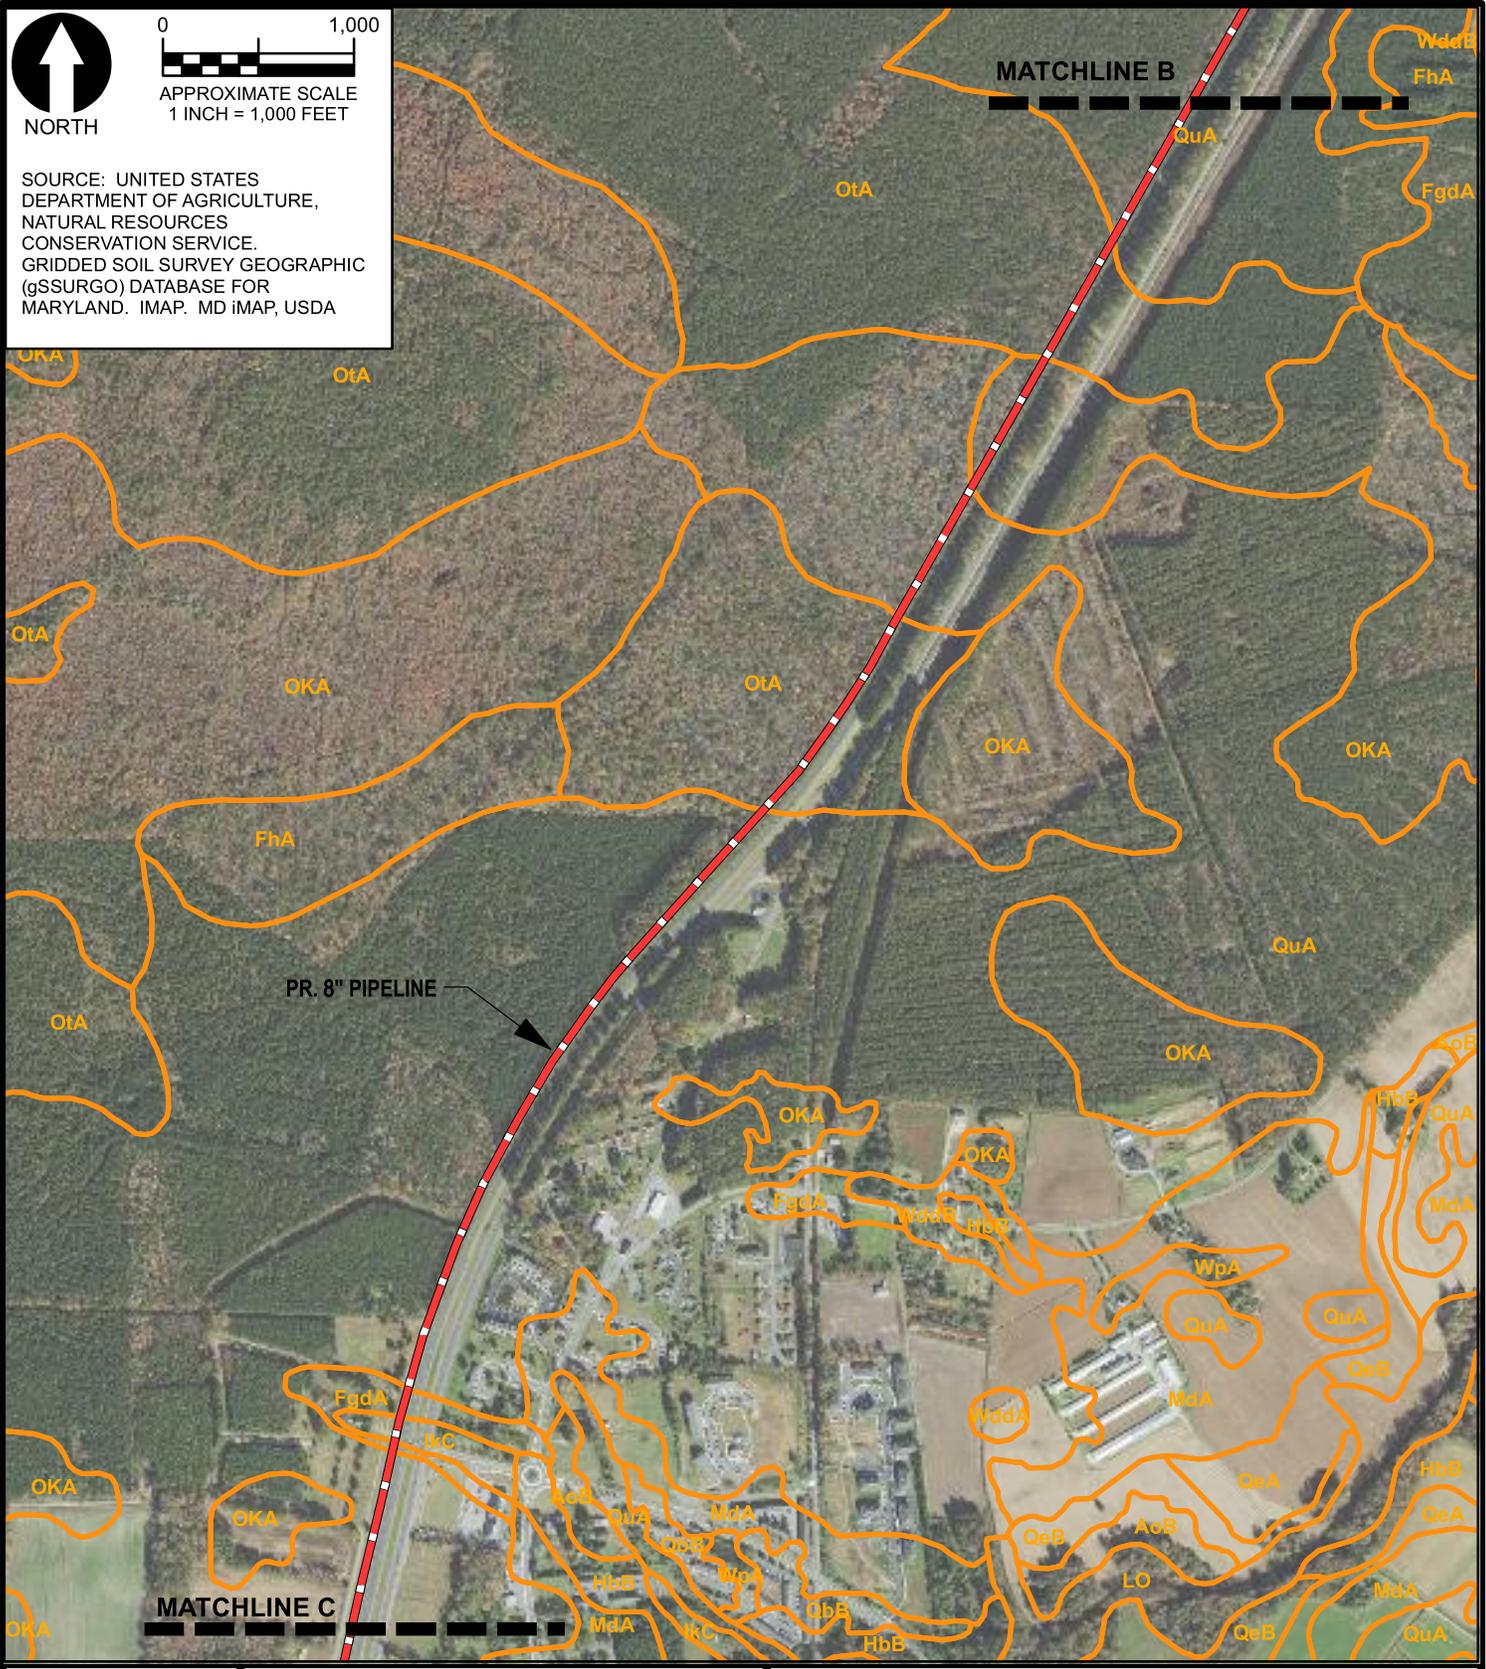

PR. 8" PIPELINE

MATCHLINE B

MATCHLINE C



GEO-TECHNOLOGY ASSOCIATES, INC.
GEOTECHNICAL AND ENVIRONMENTAL CONSULTANTS


3445-A BOX HILL CORPORATE CENTER DRIVE
ABINGDON, MARYLAND 21009
410-515-9446
FAX: 410-515-4895
WWW.GTAENG.COM

© GEO-TECHNOLOGY ASSOCIATES, INC.

SOIL SURVEY MAP SOMERSET COUNTY EXPANSION PROJECT


SOMERSET COUNTY, MARYLAND

JOB NO.	31191824	SCALE:	1" = 1,000'	DATE:	MARCH 24, 2020	DRAWN BY:	MAJ	REVIEW BY:	TAS	FIGURE:	3C
---------	----------	--------	-------------	-------	----------------	-----------	-----	------------	-----	---------	----

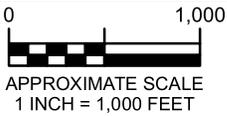

SOURCE: UNITED STATES DEPARTMENT OF AGRICULTURE, NATURAL RESOURCES CONSERVATION SERVICE. GRIDDED SOIL SURVEY GEOGRAPHIC (gSSURGO) DATABASE FOR MARYLAND. IMAP. MD iMAP, USDA

MATCHLINE C

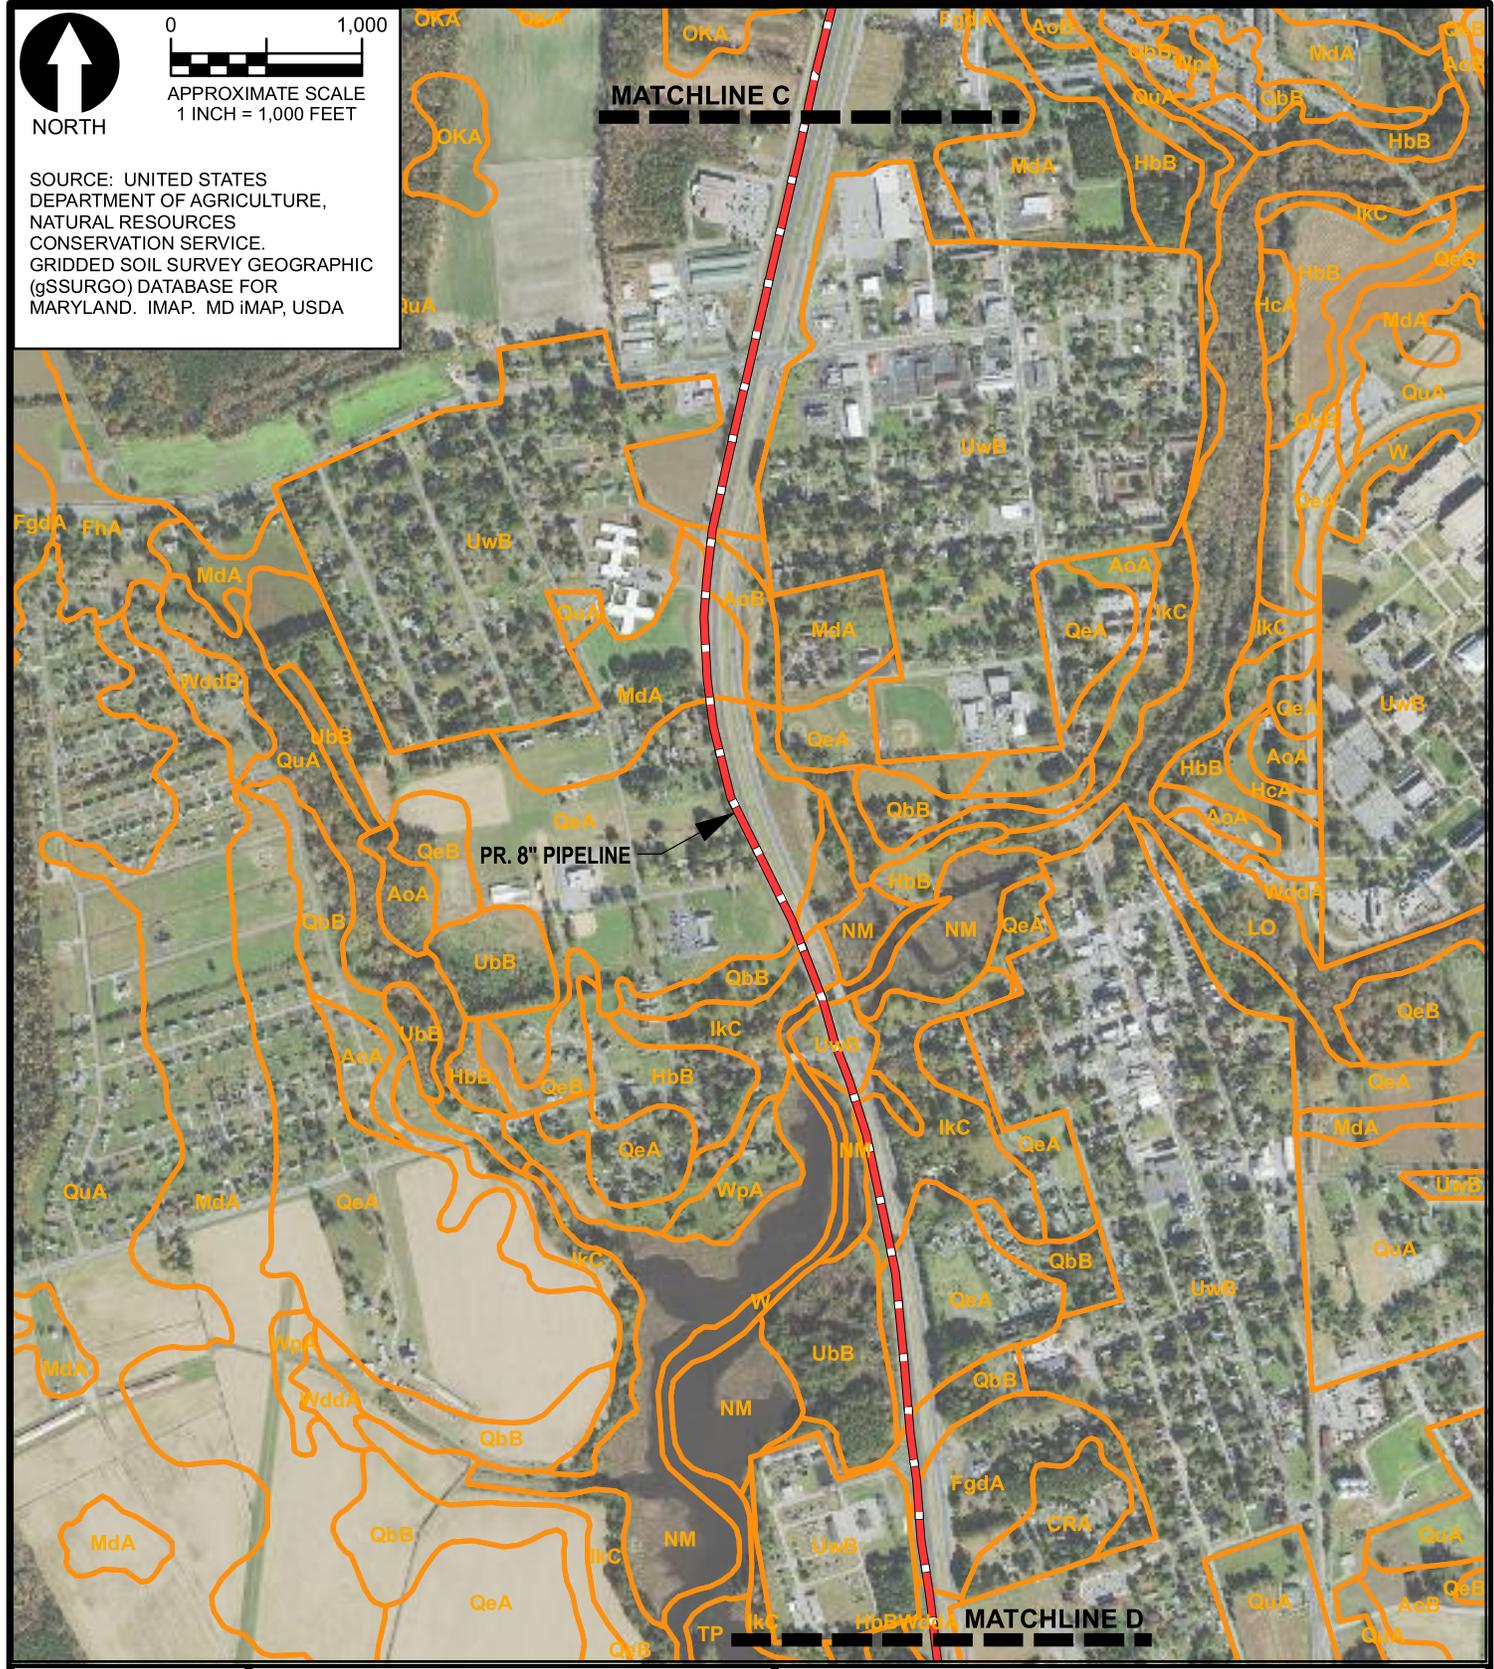

PR. 8" PIPELINE

MATCHLINE D




GEO-TECHNOLOGY ASSOCIATES, INC.
 GEOTECHNICAL AND ENVIRONMENTAL CONSULTANTS
 3445-A BOX HILL CORPORATE CENTER DRIVE
 ABINGDON, MARYLAND 21009
 410-515-9446
 FAX: 410-515-4895
 WWW.GTAENG.COM

© GEO-TECHNOLOGY ASSOCIATES, INC.


SOIL SURVEY MAP
**SOMERSET COUNTY
 EXPANSION PROJECT**

SOMERSET COUNTY, MARYLAND

JOB NO.	31191824	SCALE:	1" = 1,000'	DATE:	MARCH 24, 2020	DRAWN BY:	MAJ	REVIEW BY:	TAS	FIGURE:	3D
---------	----------	--------	-------------	-------	----------------	-----------	-----	------------	-----	---------	----

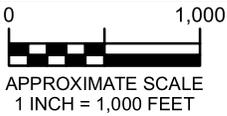


SOURCE: UNITED STATES DEPARTMENT OF AGRICULTURE, NATURAL RESOURCES CONSERVATION SERVICE. GRIDDED SOIL SURVEY GEOGRAPHIC (gSSURGO) DATABASE FOR MARYLAND. I MAP. MD I MAP, USDA

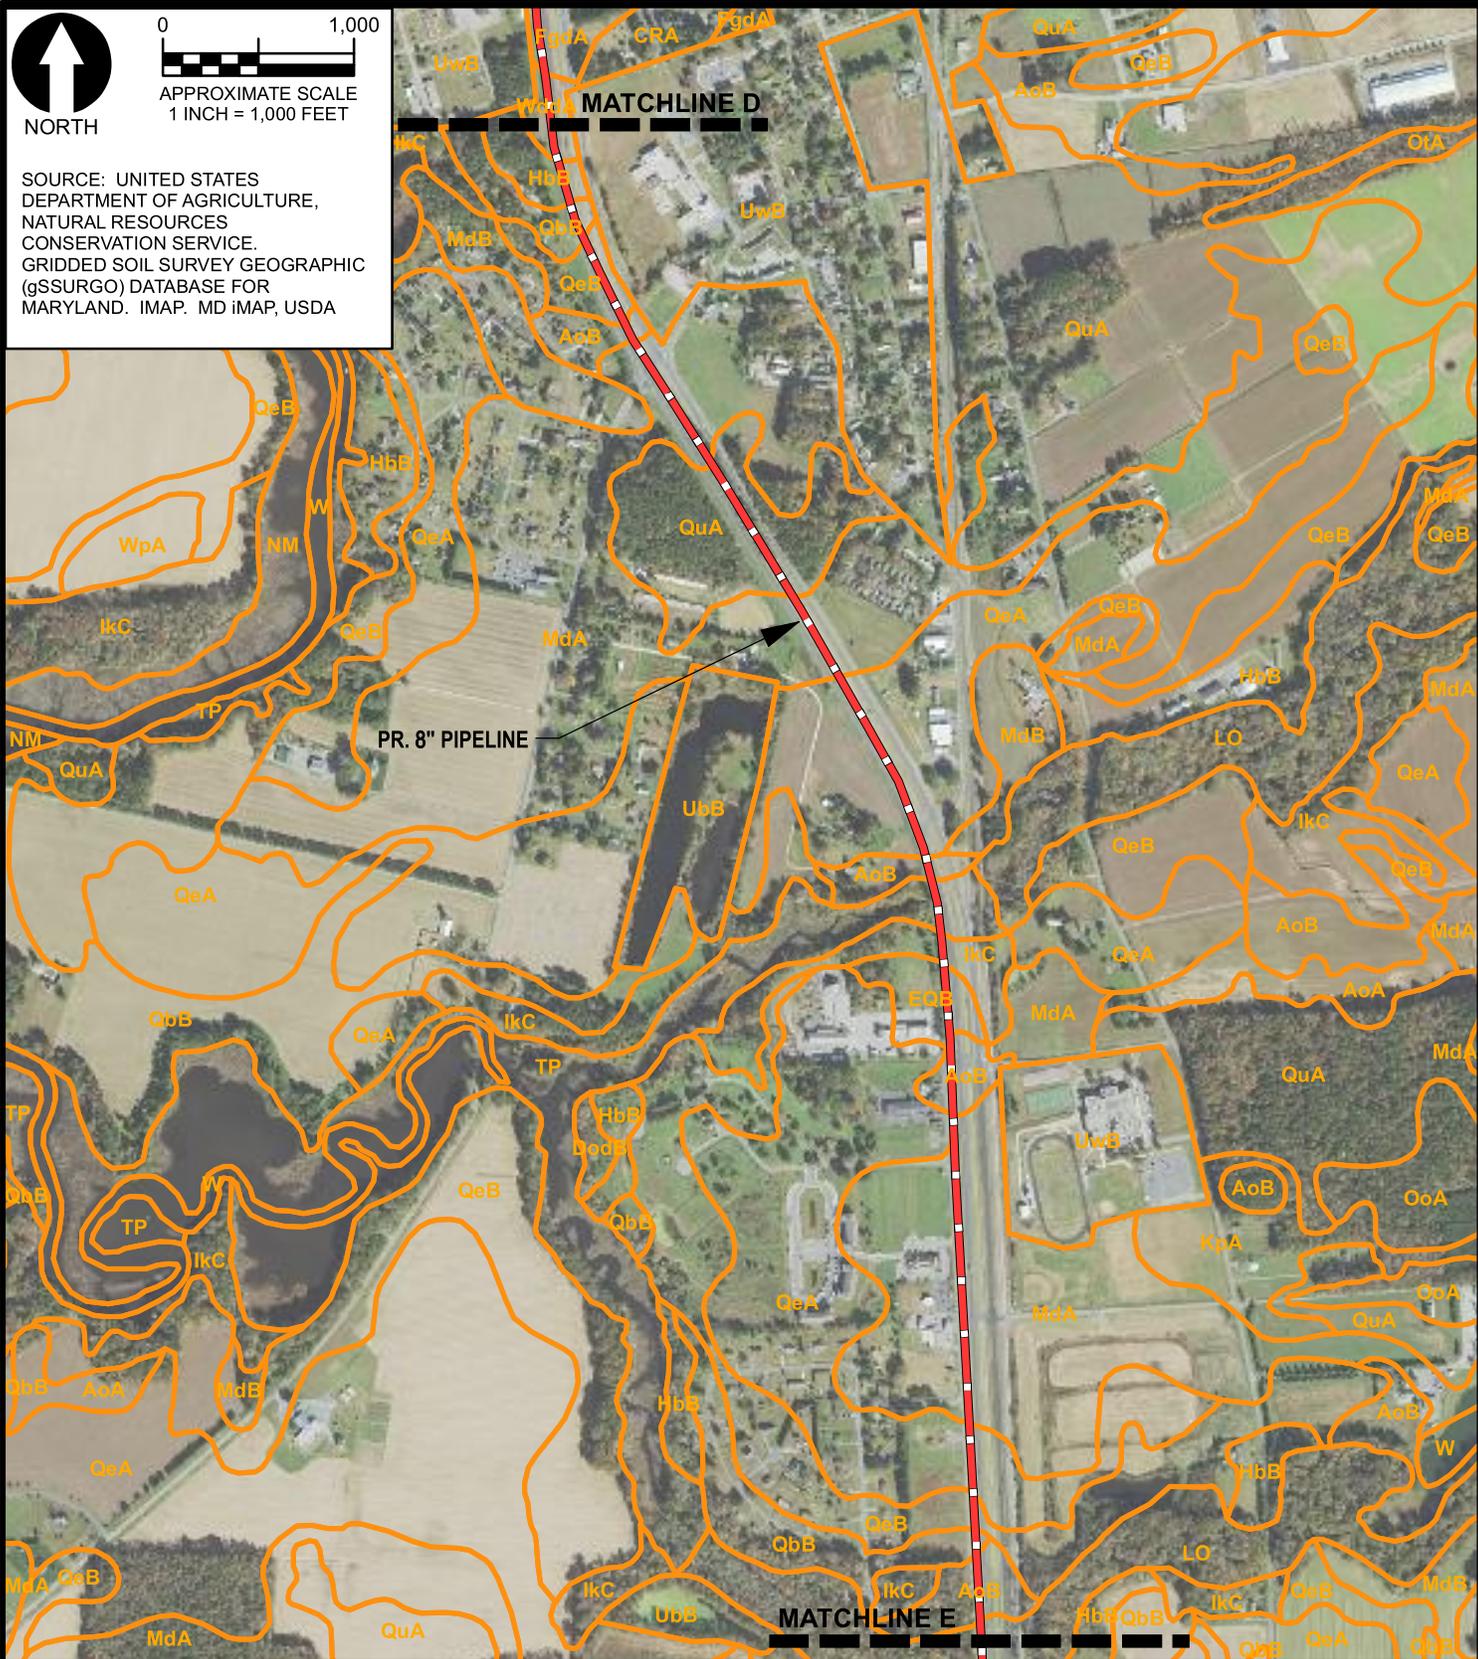


GEO-TECHNOLOGY ASSOCIATES, INC.
 GEOTECHNICAL AND ENVIRONMENTAL CONSULTANTS
 3445-A BOX HILL CORPORATE CENTER DRIVE
 ABINGDON, MARYLAND 21009
 410-515-9446
 FAX: 410-515-4895
 WWW.GTAENG.COM
 © GEO-TECHNOLOGY ASSOCIATES, INC.

SOIL SURVEY MAP
**SOMERSET COUNTY
 EXPANSION PROJECT**
 SOMERSET COUNTY, MARYLAND

JOB NO.	31191824	SCALE:	1" = 1,000'	DATE:	MARCH 24, 2020	DRAWN BY:	MAJ	REVIEW BY:	TAS	FIGURE:	3E
---------	----------	--------	-------------	-------	----------------	-----------	-----	------------	-----	---------	----

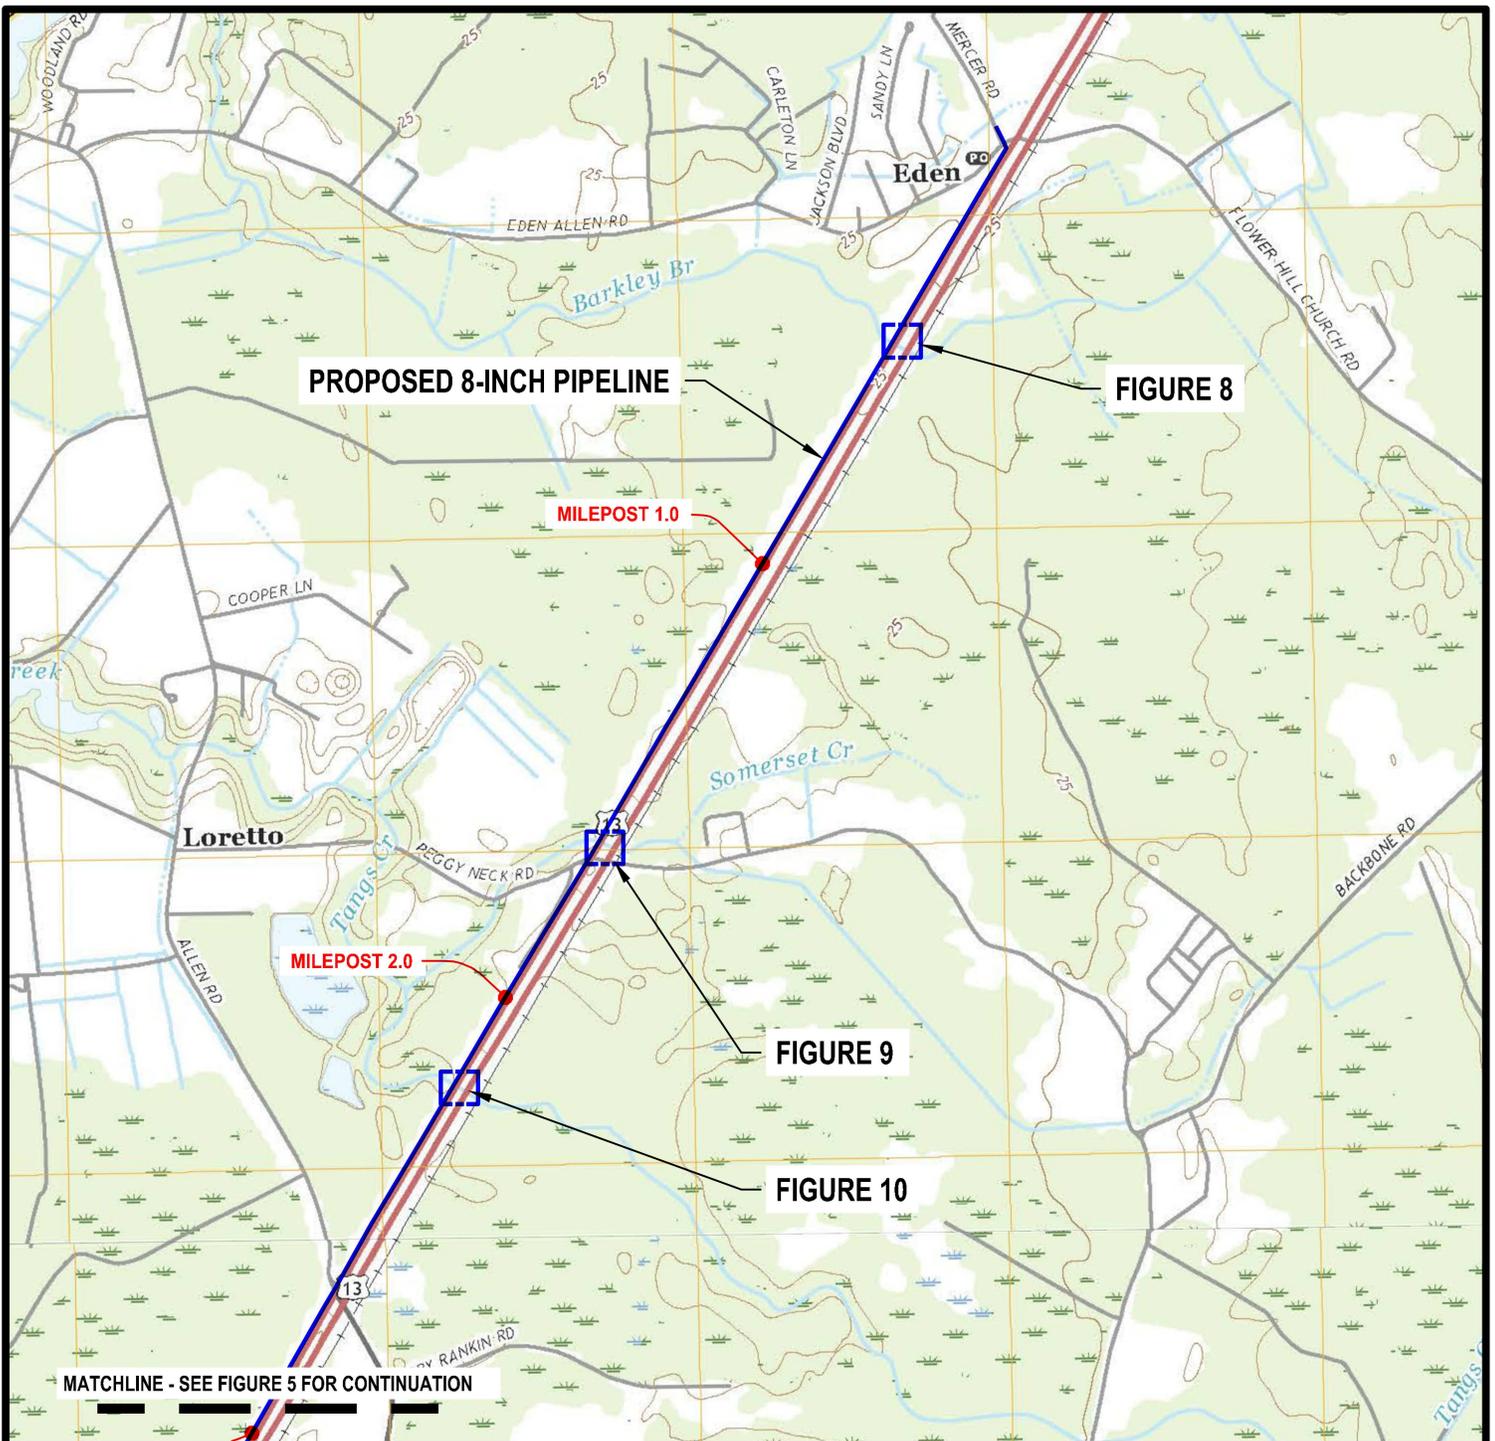

SOURCE: PLAN ADAPTED FROM 2019 TOPOGRAPHIC QUADRANGLES OF EDEN, MARYLAND AND PRINCESS ANNE, MARYLAND

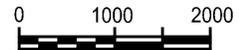

Approximate Scale
1 inch = 2000 feet



GEO-TECHNOLOGY ASSOCIATES, INC.

GEOTECHNICAL AND ENVIRONMENTAL CONSULTANTS

3445-A BOX HILL CORPORATE CENTER DRIVE
ABINGDON, MARYLAND 21009
410-515-9446
FAX: 410-515-4895
WWW.GTAENG.COM


© 2019 GEO-TECHNOLOGY ASSOCIATES, INC.

WETLAND/WATERWAY IMPACT PLATE INDEX


**SOMERSET COUNTY
EXPANSION PROJECT**

SOMERSET COUNTY, MARYLAND

JOB NO.	31191824	SCALE:	1"=2,000'	DATE:	MARCH 2020	DRAWN BY:	JMW	REVIEW BY:	TAS	FIGURE:	4
---------	----------	--------	-----------	-------	------------	-----------	-----	------------	-----	---------	---

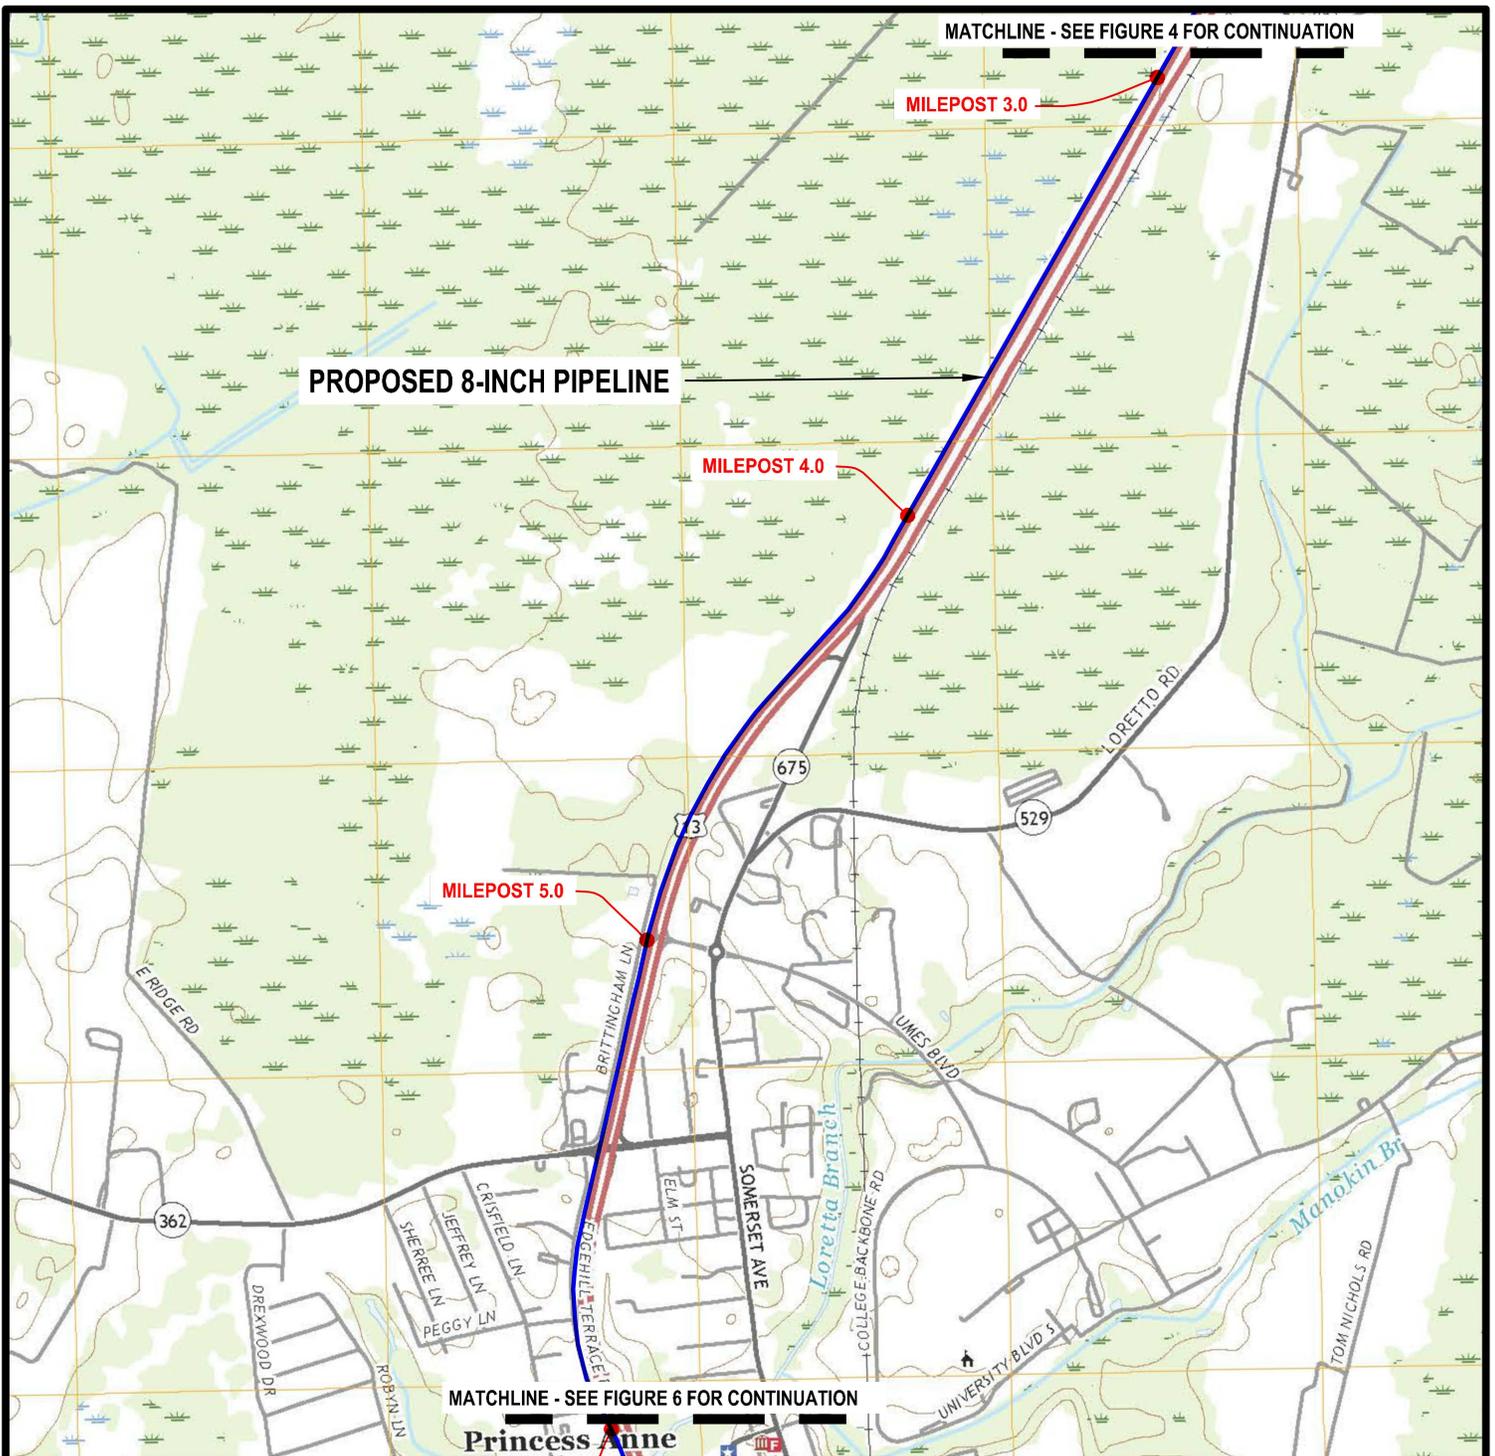

SOURCE: PLAN ADAPTED FROM 2019 TOPOGRAPHIC QUADRANGLES OF EDEN, MARYLAND AND PRINCESS ANNE, MARYLAND

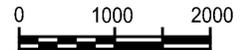

Approximate Scale
1 inch = 2000 feet



GEO-TECHNOLOGY ASSOCIATES, INC.

GEOTECHNICAL AND ENVIRONMENTAL CONSULTANTS

3445-A BOX HILL CORPORATE CENTER DRIVE
ABINGDON, MARYLAND 21009
410-515-9446
FAX: 410-515-4895
WWW.GTAENG.COM


© 2019 GEO-TECHNOLOGY ASSOCIATES, INC.

WETLAND/WATERWAY IMPACT PLATE INDEX


**SOMERSET COUNTY
EXPANSION PROJECT**

SOMERSET COUNTY, MARYLAND

JOB NO.	31191824	SCALE:	1"=2,000'	DATE:	MARCH 2020	DRAWN BY:	JMW	REVIEW BY:	TAS	FIGURE:	5
---------	----------	--------	-----------	-------	------------	-----------	-----	------------	-----	---------	---

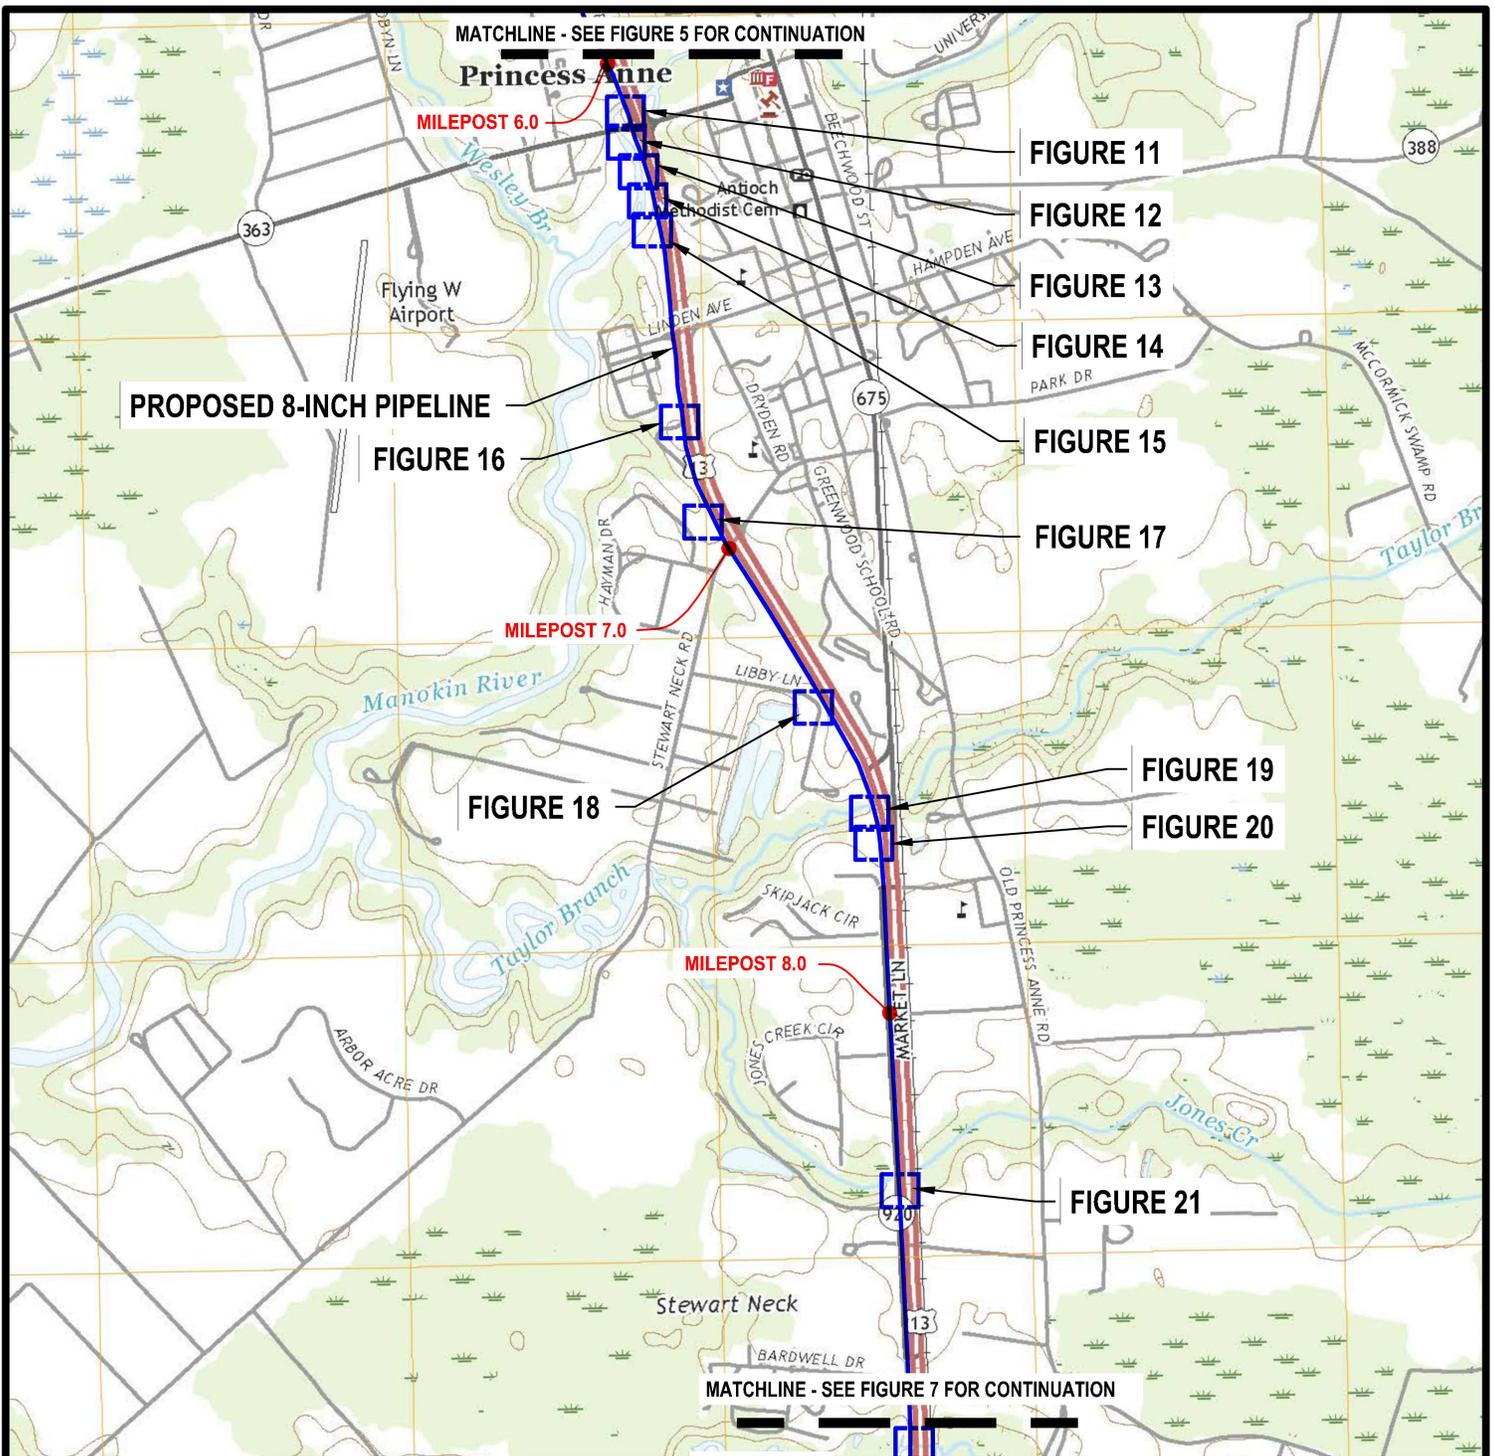

SOURCE: PLAN ADAPTED FROM 2019 TOPOGRAPHIC QUADRANGLES OF EDEN, MARYLAND AND PRINCESS ANNE, MARYLAND

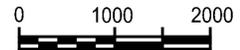

Approximate Scale
1 inch = 2000 feet



GEO-TECHNOLOGY ASSOCIATES, INC.

GEOTECHNICAL AND ENVIRONMENTAL CONSULTANTS


3445-A BOX HILL CORPORATE CENTER DRIVE
ABINGDON, MARYLAND 21009
410-515-9446
FAX: 410-515-4895
WWW.GTAENG.COM

© 2019 GEO-TECHNOLOGY ASSOCIATES, INC.


WETLAND/WATERWAY IMPACT PLATE INDEX

**SOMERSET COUNTY
EXPANSION PROJECT**

SOMERSET COUNTY, MARYLAND

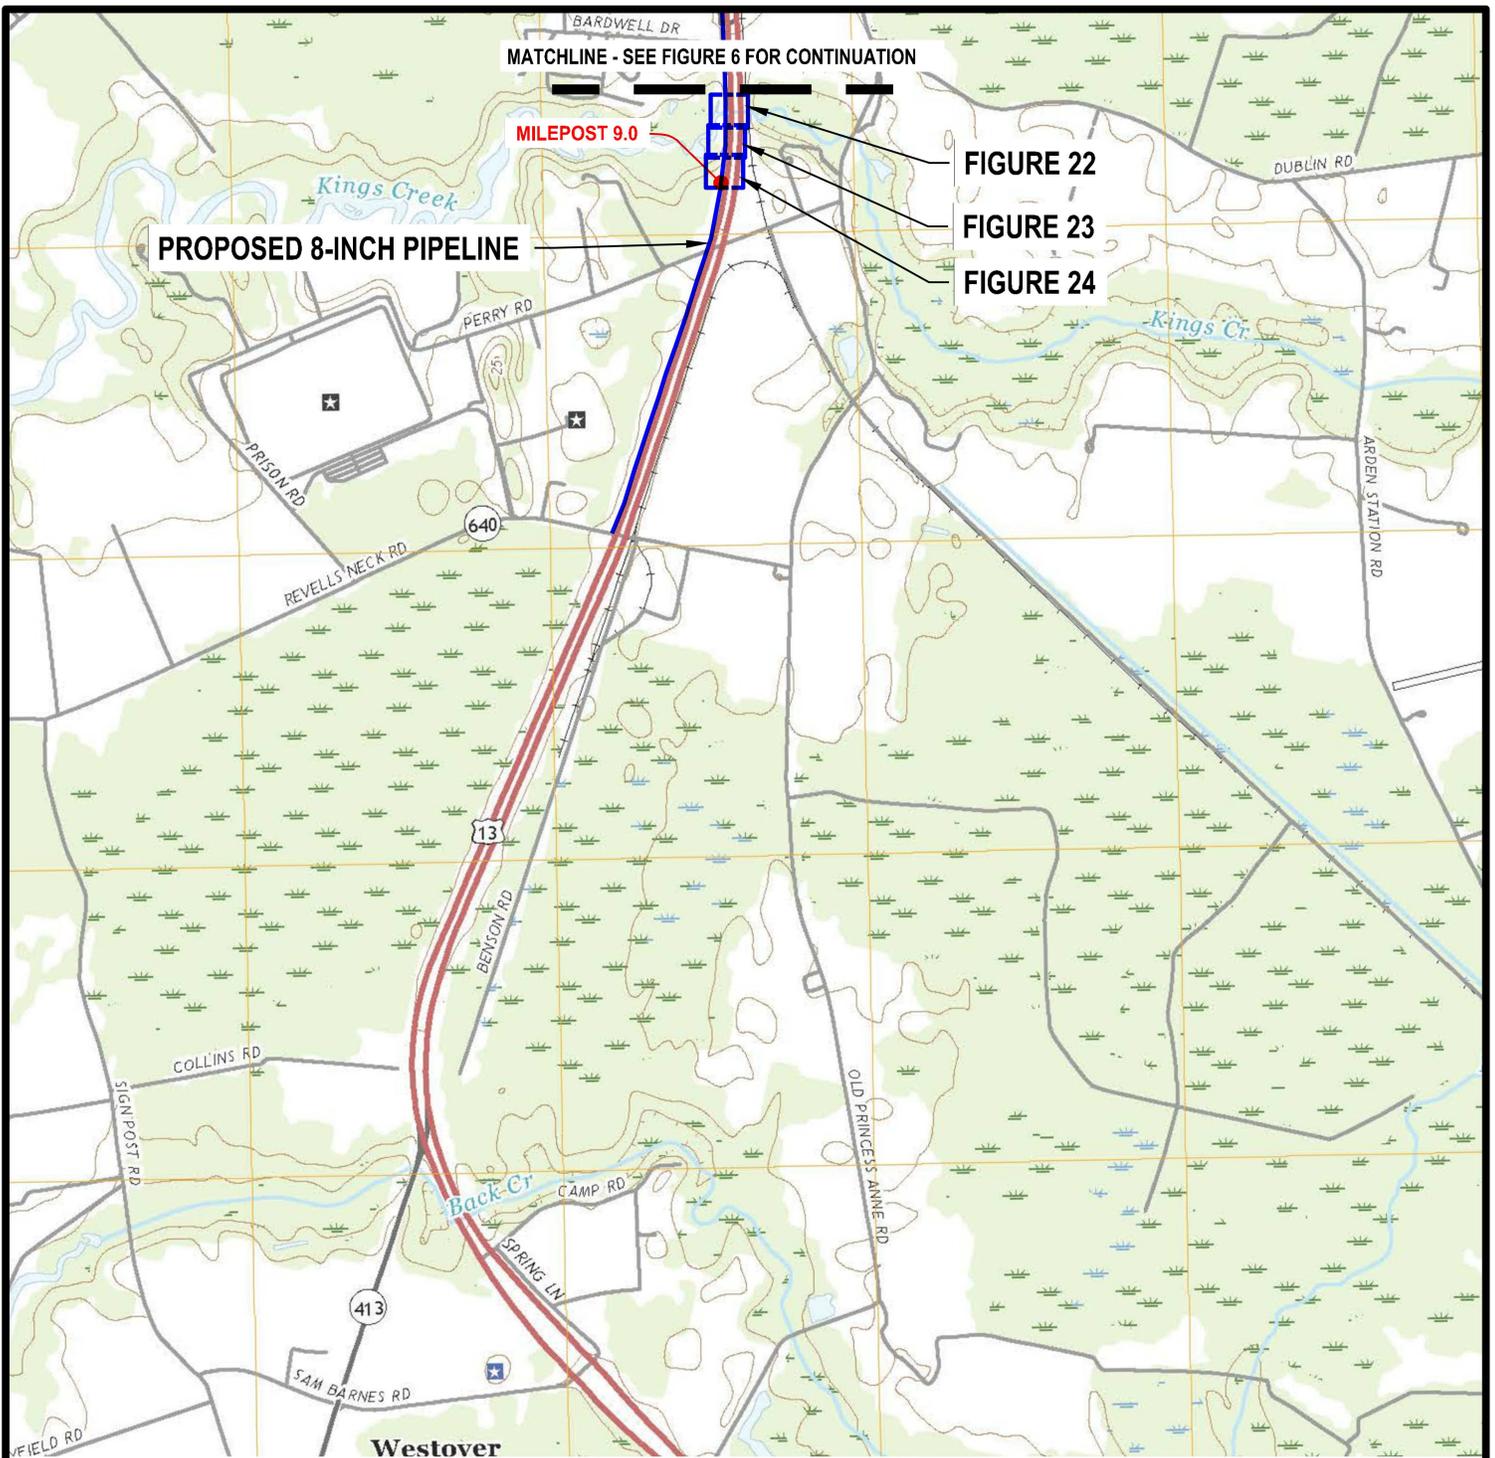

SOURCE: PLAN ADAPTED FROM 2019 TOPOGRAPHIC QUADRANGLES OF EDEN, MARYLAND AND PRINCESS ANNE, MARYLAND

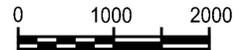

Approximate Scale
1 inch = 2000 feet



GEO-TECHNOLOGY ASSOCIATES, INC.

GEOTECHNICAL AND ENVIRONMENTAL CONSULTANTS

3445-A BOX HILL CORPORATE CENTER DRIVE
ABINGDON, MARYLAND 21009
410-515-9446
FAX: 410-515-4895
WWW.GTAENG.COM


© 2019 GEO-TECHNOLOGY ASSOCIATES, INC.

WETLAND/WATERWAY IMPACT PLATE INDEX

**SOMERSET COUNTY
EXPANSION PROJECT**

SOMERSET COUNTY, MARYLAND

JOB NO.	31191824	SCALE:	1"=2,000'	DATE:	MARCH 2020	DRAWN BY:	JMW	REVIEW BY:	TAS	FIGURE:	7
---------	----------	--------	-----------	-------	------------	-----------	-----	------------	-----	---------	---

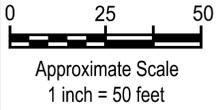

WATERBODY A (BARKLEY BRANCH)

PROPOSED 8" PIPELINE

U.S. ROUTE 13 SOUTHBOUND

U.S. ROUTE 13 NORTHBOUND

EXISTING RAILROAD

EXISTING CULVERT

LEGEND

— US — US — WATERS OF THE U.S. BOUNDARY

PROPOSED IMPACTS

NO PROPOSED IMPACTS; WATERBODY TO BE
CROSSED VIA HDD

REVISED JULY 7, 2020



GEO-TECHNOLOGY ASSOCIATES, INC.

GEOTECHNICAL AND ENVIRONMENTAL CONSULTANTS

3445-A BOX HILL CORPORATE CENTER DRIVE
ABINGDON, MARYLAND 21009
410-515-9446
FAX: 410-515-4895
WWW.GTAENG.COM


© 2019 GEO-TECHNOLOGY ASSOCIATES, INC.

WETLAND/WATERWAY IMPACT PLATE

**SOMERSET COUNTY
EXPANSION PROJECT**

SOMERSET COUNTY, MARYLAND

JOB NO.	31191824	SCALE:	1"=50'	DATE:	MARCH 2020	DRAWN BY:	JMW	REVIEW BY:	TAS	FIGURE:	8
---------	----------	--------	--------	-------	------------	-----------	-----	------------	-----	---------	---

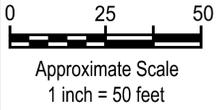

WATERBODY B (PEGGY NECK BRANCH)

PROPOSED 8" PIPELINE

U.S. ROUTE 13 SOUTHBOUND

U.S. ROUTE 13 NORTHBOUND

EXISTING CULVERT

EXISTING RAILROAD

PEGGY NECK ROAD

LEGEND

— US — US — WATERS OF THE U.S. BOUNDARY

PROPOSED IMPACTS

NO PROPOSED IMPACTS; WATERBODY TO BE
CROSSED VIA HDD

REVISED JULY 7, 2020



GEO-TECHNOLOGY ASSOCIATES, INC.

GEOTECHNICAL AND ENVIRONMENTAL CONSULTANTS

3445-A BOX HILL CORPORATE CENTER DRIVE
ABINGDON, MARYLAND 21009
410-515-9446
FAX: 410-515-4895
WWW.GTAENG.COM


© 2019 GEO-TECHNOLOGY ASSOCIATES, INC.

WETLAND/WATERWAY IMPACT PLATE

**SOMERSET COUNTY
EXPANSION PROJECT**

SOMERSET COUNTY, MARYLAND

JOB NO.	31191824	SCALE:	1"=50'	DATE:	MARCH 2020	DRAWN BY:	JMW	REVIEW BY:	TAS	FIGURE:	9
---------	----------	--------	--------	-------	------------	-----------	-----	------------	-----	---------	---

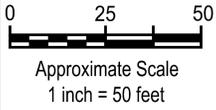

WATERBODY C (TANGS CREEK)

PROPOSED 8" PIPELINE

U.S. ROUTE 13 SOUTHBOUND

U.S. ROUTE 13 NORTHBOUND

EXISTING CULVERT

LEGEND

— US — US — WATERS OF THE U.S. BOUNDARY

PROPOSED IMPACTS

NO PROPOSED IMPACTS; WATERBODY TO BE
CROSSED VIA HDD

REVISED JULY 7, 2020



GEO-TECHNOLOGY ASSOCIATES, INC.

GEOTECHNICAL AND ENVIRONMENTAL CONSULTANTS

3445-A BOX HILL CORPORATE CENTER DRIVE
ABINGDON, MARYLAND 21009
410-515-9446
FAX: 410-515-4895
WWW.GTAENG.COM


© 2019 GEO-TECHNOLOGY ASSOCIATES, INC.

WETLAND/WATERWAY IMPACT PLATE

**SOMERSET COUNTY
EXPANSION PROJECT**

SOMERSET COUNTY, MARYLAND

JOB NO.	31191824	SCALE:	1"=50'	DATE:	MARCH 2020	DRAWN BY:	JMW	REVIEW BY:	TAS	FIGURE:	10
---------	----------	--------	--------	-------	------------	-----------	-----	------------	-----	---------	----

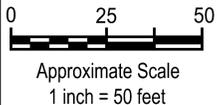

PROPOSED 8" PIPELINE

WETLAND 1

FLOW

EBB

APPROXIMATE LOCATION OF WSSC

U.S. ROUTE 13 SOUTHBOUND

U.S. ROUTE 13 NORTHBOUND

EXISTING BRIDGE

WATERBODY D (MANOKIN RIVER)
APPROXIMATE STREAM BOTTOM ELEV. -4.0

MATCHLINE-SEE FIGURE 12 FOR CONTINUATION

LEGEND

- NONTIDAL WETLANDS
- MEAN HIGH WATER LINE
- MEAN LOW WATER LINE
- WSSC BUFFER

PROPOSED IMPACTS

TIDAL WATERS IMPACTS =
46 SF, 69.0 LINEAR FEET

***HDD SENDING/RECEIVING PITS TO BE LOCATED OUTSIDE OF WETLAND BUFFERS, SEE HDD PROFILE PLANS FOR SENDING/RECEIVING PIT LOCATIONS**

REVISED JULY 7, 2020



GEO-TECHNOLOGY ASSOCIATES, INC.

GEOTECHNICAL AND ENVIRONMENTAL CONSULTANTS

3445-A BOX HILL CORPORATE CENTER DRIVE
ABINGDON, MARYLAND 21009
410-515-9446
FAX: 410-515-4895
WWW.GTAENG.COM



© 2019 GEO-TECHNOLOGY ASSOCIATES, INC.

WETLAND/WATERWAY IMPACT PLATE

**SOMERSET COUNTY
EXPANSION PROJECT**

SOMERSET COUNTY, MARYLAND

JOB NO.	31191824	SCALE:	1"=50'	DATE:	MARCH 2020	DRAWN BY:	JMW	REVIEW BY:	TAS	FIGURE:	11
---------	----------	--------	--------	-------	------------	-----------	-----	------------	-----	---------	----

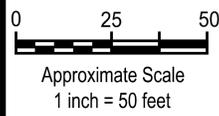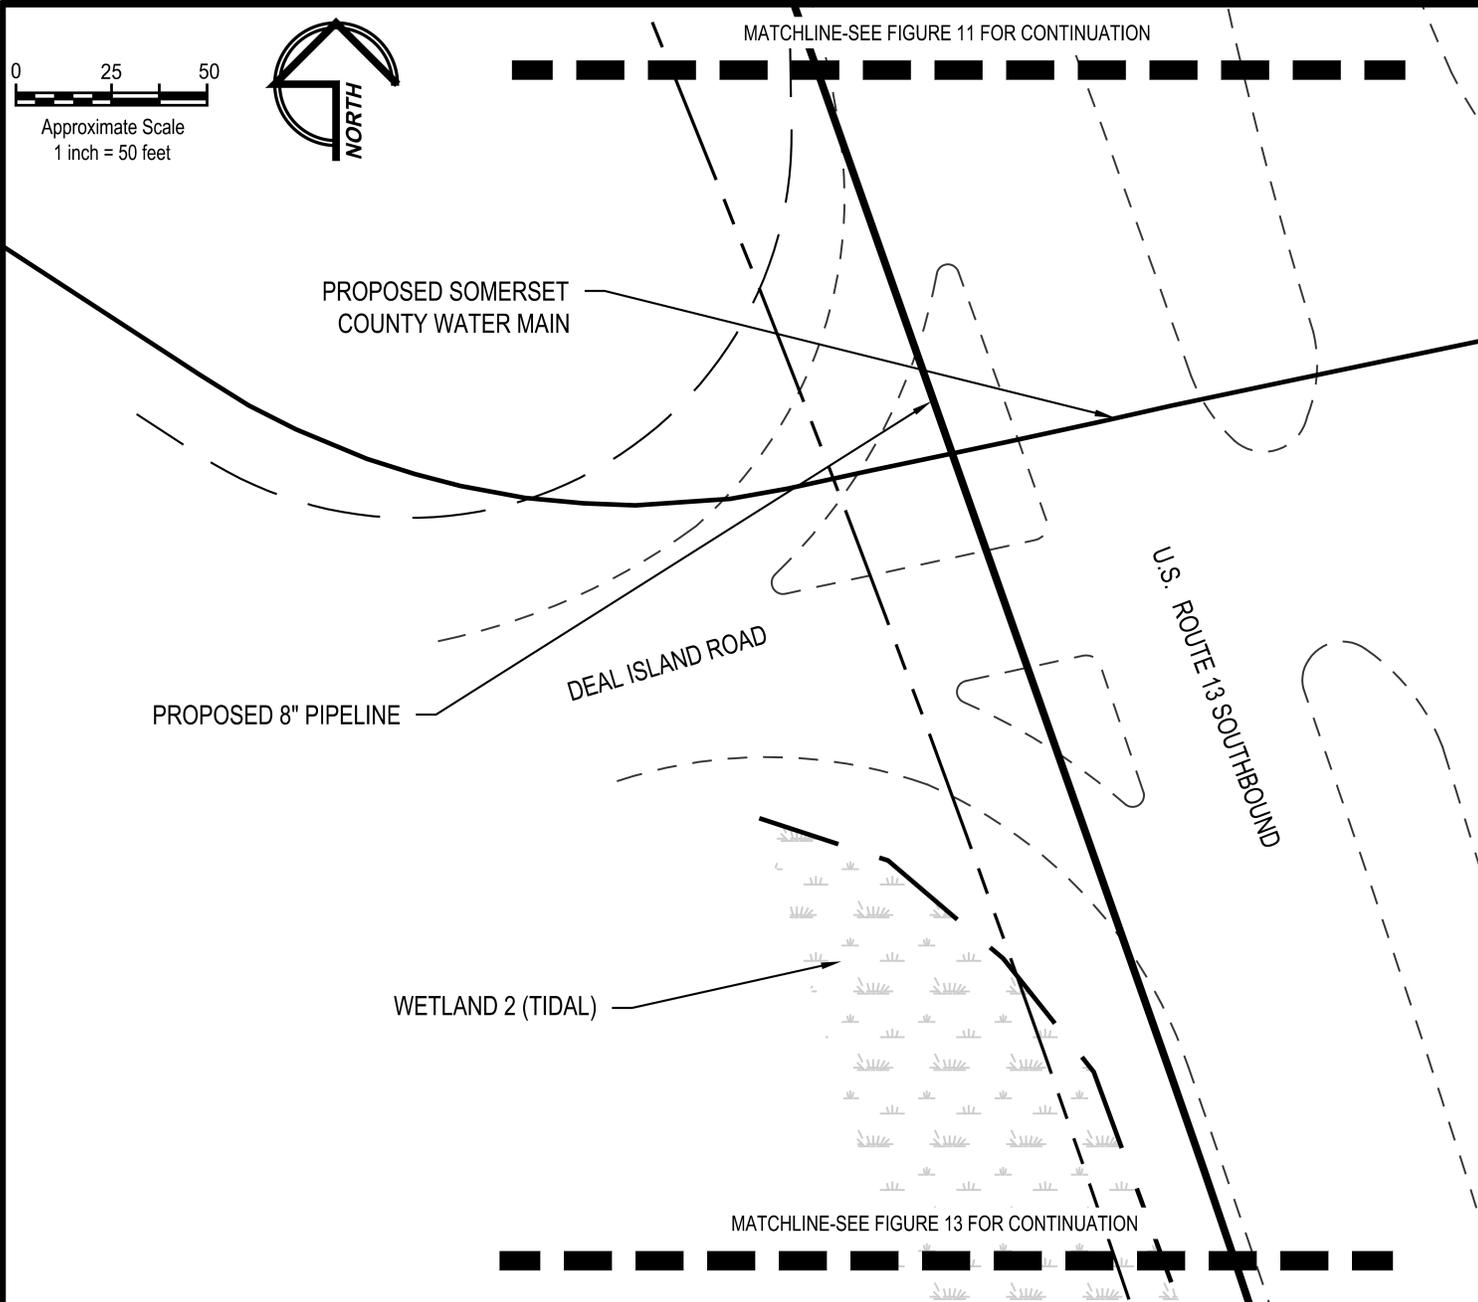

LEGEND

-  TIDAL WETLANDS
-  WSSC BUFFER

PROPOSED IMPACTS

NO PROPOSED IMPACTS; PIPELINE TO BE INSTALLED VIA HDD

***HDD SENDING/RECEIVING PITS TO BE LOCATED OUTSIDE OF WETLAND BUFFERS, SEE HDD PROFILE PLANS FOR SENDING/RECEIVING PIT LOCATIONS**


REVISED JULY 7, 2020



GEO-TECHNOLOGY ASSOCIATES, INC.
 GEOTECHNICAL AND ENVIRONMENTAL CONSULTANTS
 3445-A BOX HILL CORPORATE CENTER DRIVE
 ABINGDON, MARYLAND 21009
 410-515-9446
 FAX: 410-515-4895
 WWW.GTAENG.COM
 © 2019 GEO-TECHNOLOGY ASSOCIATES, INC.

WETLAND/WATERWAY IMPACT PLATE
**SOMERSET COUNTY
 EXPANSION PROJECT**
 SOMERSET COUNTY, MARYLAND

JOB NO.	31191824	SCALE:	1"=50'	DATE:	MARCH 2020	DRAWN BY:	JMW	REVIEW BY:	TAS	FIGURE:	12
---------	----------	--------	--------	-------	------------	-----------	-----	------------	-----	---------	----

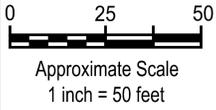

MATCHLINE-SEE FIGURE 12 FOR CONTINUATION

PROPOSED 8" PIPELINE

WETLAND 2 (TIDAL)

U.S. ROUTE 13 SOUTHBOUND

MATCHLINE-SEE FIGURE 14 FOR CONTINUATION

LEGEND



TIDAL WETLANDS

PROPOSED IMPACTS

NO PROPOSED IMPACTS; PIPELINE TO BE INSTALLED VIA HDD

*HDD SENDING/RECEIVING PITS TO BE LOCATED OUTSIDE OF WETLAND BUFFERS, SEE HDD PROFILE PLANS FOR SENDING/RECEIVING PIT LOCATIONS

REVISED JULY 7, 2020



GEO-TECHNOLOGY ASSOCIATES, INC.

GEOTECHNICAL AND ENVIRONMENTAL CONSULTANTS

3445-A BOX HILL CORPORATE CENTER DRIVE
 ABINGDON, MARYLAND 21009
 410-515-9446
 FAX: 410-515-4895
 WWW.GTAENG.COM


© 2019 GEO-TECHNOLOGY ASSOCIATES, INC.

WETLAND/WATERWAY IMPACT PLATE

**SOMERSET COUNTY
 EXPANSION PROJECT**

SOMERSET COUNTY, MARYLAND

JOB NO.	31191824	SCALE:	1"=50'	DATE:	MARCH 2020	DRAWN BY:	JMW	REVIEW BY:	TAS	FIGURE:	13
---------	----------	--------	--------	-------	------------	-----------	-----	------------	-----	---------	----

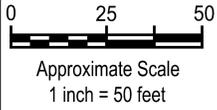

MATCHLINE-SEE FIGURE 13 FOR CONTINUATION

PROPOSED 8" PIPELINE

WETLAND 2 (TIDAL)

U.S. ROUTE 13 SOUTHBOUND

U.S. ROUTE 13 NORTHBOUND

MATCHLINE-SEE FIGURE 15 FOR CONTINUATION

LEGEND



TIDAL WETLANDS

PROPOSED IMPACTS

NO PROPOSED IMPACTS; PIPELINE TO BE INSTALLED VIA HDD

*HDD SENDING/RECEIVING PITS TO BE LOCATED OUTSIDE OF WETLAND BUFFERS, SEE HDD PROFILE PLANS FOR SENDING/RECEIVING PIT LOCATIONS

REVISED JULY 7, 2020



GEO-TECHNOLOGY ASSOCIATES, INC.

GEOTECHNICAL AND ENVIRONMENTAL CONSULTANTS

3445-A BOX HILL CORPORATE CENTER DRIVE
 ABINGDON, MARYLAND 21009
 410-515-9446
 FAX: 410-515-4895
 WWW.GTAENG.COM


© 2019 GEO-TECHNOLOGY ASSOCIATES, INC.

WETLAND/WATERWAY IMPACT PLATE

**SOMERSET COUNTY
 EXPANSION PROJECT**

SOMERSET COUNTY, MARYLAND

JOB NO.	31191824	SCALE:	1"=50'	DATE:	MARCH 2020	DRAWN BY:	JMW	REVIEW BY:	TAS	FIGURE:	14
---------	----------	--------	--------	-------	------------	-----------	-----	------------	-----	---------	----

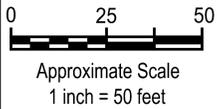

MATCHLINE-SEE FIGURE 14 FOR CONTINUATION

WETLAND 2 (TIDAL)


WETLAND 2 (NONTIDAL)

PROPOSED 8" PIPELINE

U.S. ROUTE 13 SOUTHBOUND

U.S. ROUTE 13 NORTHBOUND

LEGEND

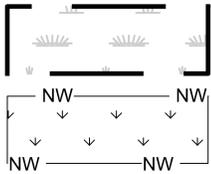

TIDAL WETLANDS

NONTIDAL WETLANDS

NONTIDAL WETLAND BUFFER

PROPOSED IMPACTS

NO PROPOSED IMPACTS; PIPELINE TO BE INSTALLED VIA HDD

*HDD SENDING/RECEIVING PITS TO BE LOCATED OUTSIDE OF WETLAND BUFFERS, SEE HDD PROFILE PLANS FOR SENDING/RECEIVING PIT LOCATIONS

REVISED JULY 7, 2020



GEO-TECHNOLOGY ASSOCIATES, INC.

GEOTECHNICAL AND ENVIRONMENTAL CONSULTANTS

3445-A BOX HILL CORPORATE CENTER DRIVE
 ABINGDON, MARYLAND 21009
 410-515-9446
 FAX: 410-515-4895
 WWW.GTAENG.COM


© 2019 GEO-TECHNOLOGY ASSOCIATES, INC.

WETLAND/WATERWAY IMPACT PLATE

**SOMERSET COUNTY
 EXPANSION PROJECT**

SOMERSET COUNTY, MARYLAND

JOB NO.	31191824	SCALE:	1"=50'	DATE:	MARCH 2020	DRAWN BY:	JMW	REVIEW BY:	TAS	FIGURE:	15
---------	----------	--------	--------	-------	------------	-----------	-----	------------	-----	---------	----

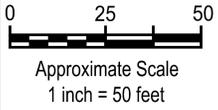

PROPOSED 8" PIPELINE

WATERBODY E

EXISTING CULVERT

U.S. ROUTE 13 SOUTHBOUND

U.S. ROUTE 13 NORTHBOUND

LEGEND

— US — US — WATERS OF THE U.S. BOUNDARY

PROPOSED IMPACTS

NO PROPOSED IMPACTS; WATERBODY TO BE
CROSSED VIA HDD

REVISED JULY 7, 2020



GEO-TECHNOLOGY ASSOCIATES, INC.

GEOTECHNICAL AND ENVIRONMENTAL CONSULTANTS

3445-A BOX HILL CORPORATE CENTER DRIVE
ABINGDON, MARYLAND 21009
410-515-9446
FAX: 410-515-4895
WWW.GTAENG.COM

© 2019 GEO-TECHNOLOGY ASSOCIATES, INC.

WETLAND/WATERWAY IMPACT PLATE

**SOMERSET COUNTY
EXPANSION PROJECT**

SOMERSET COUNTY, MARYLAND

JOB NO. 31191824



SCALE: 1"=50'

DATE: MARCH 2020

DRAWN BY: JMW

REVIEW BY: TAS

FIGURE: 16

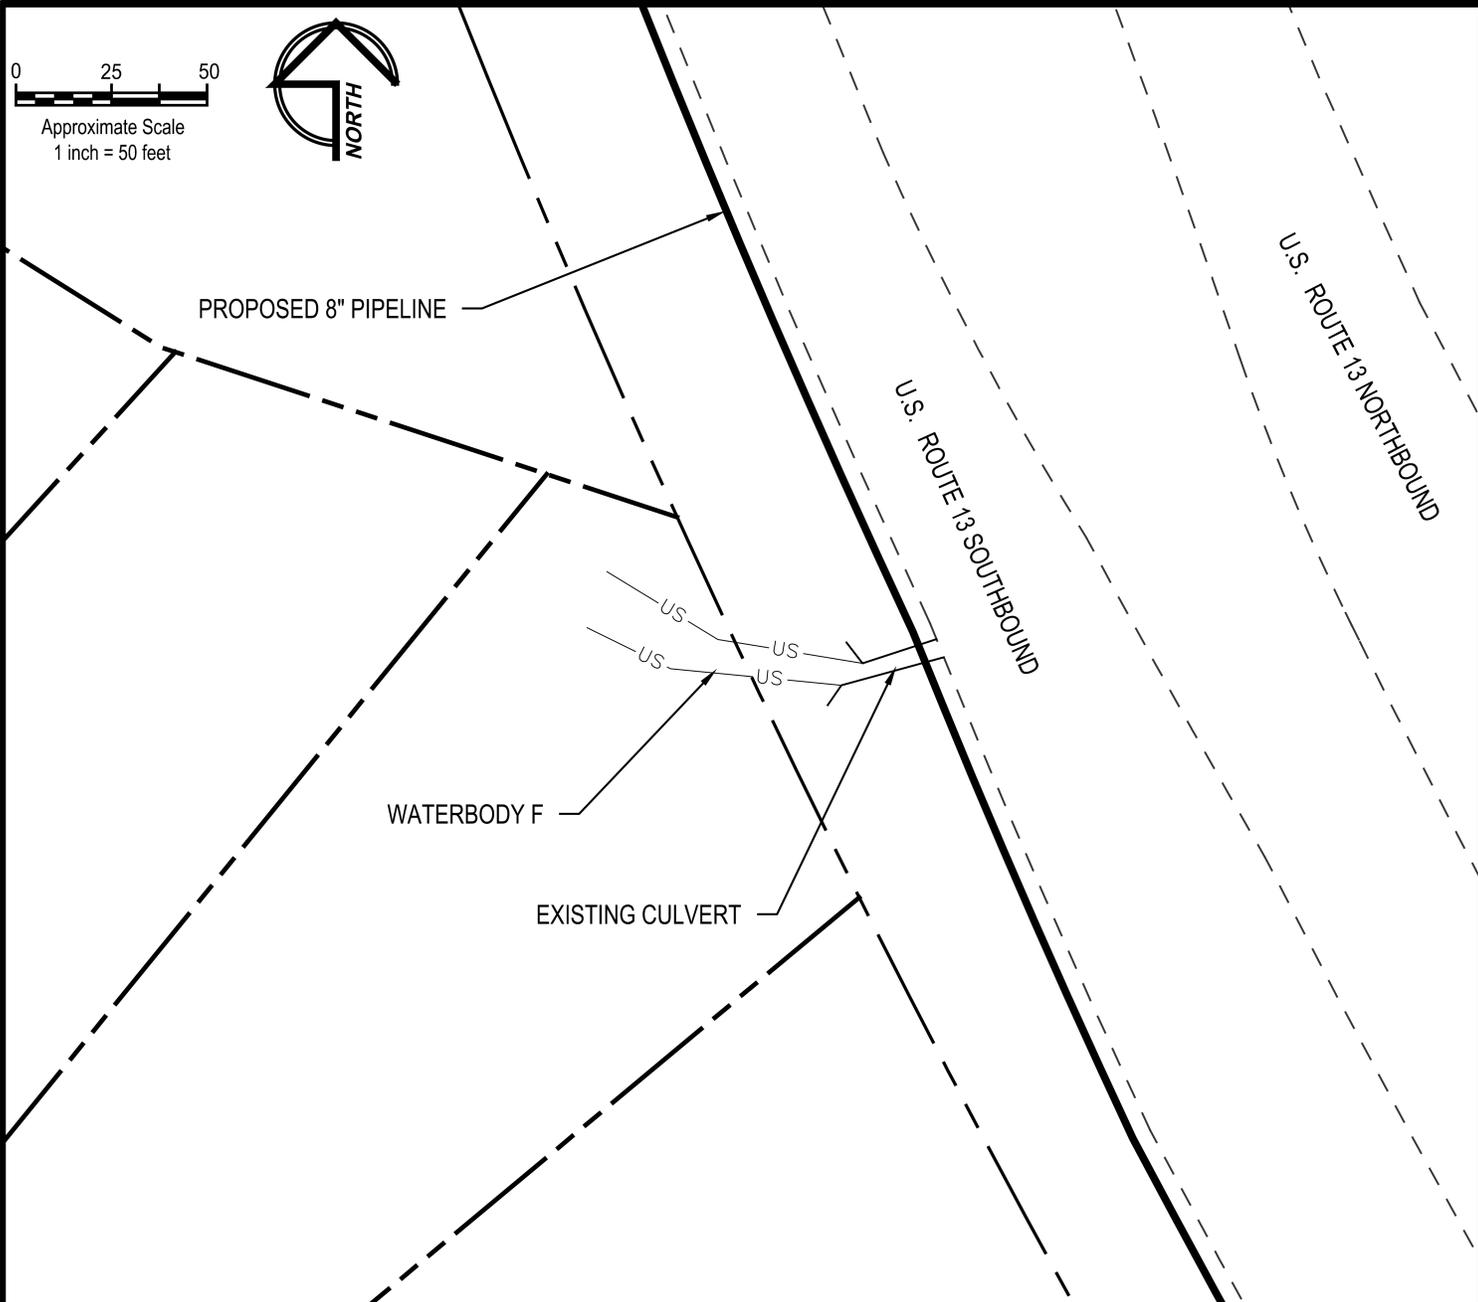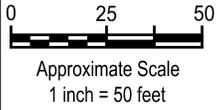

LEGEND

— US — US — WATERS OF THE U.S. BOUNDARY

PROPOSED IMPACTS

NO PROPOSED IMPACTS; WATERBODY TO BE
CROSSED VIA HDD

REVISED JULY 7, 2020



GEO-TECHNOLOGY ASSOCIATES, INC.

GEOTECHNICAL AND ENVIRONMENTAL CONSULTANTS

3445-A BOX HILL CORPORATE CENTER DRIVE
ABINGDON, MARYLAND 21009
410-515-9446
FAX: 410-515-4895
WWW.GTAENG.COM



© 2019 GEO-TECHNOLOGY ASSOCIATES, INC.

WETLAND/WATERWAY IMPACT PLATE

**SOMERSET COUNTY
EXPANSION PROJECT**

SOMERSET COUNTY, MARYLAND

JOB NO.	31191824	SCALE:	1"=50'	DATE:	MARCH 2020	DRAWN BY:	JMW	REVIEW BY:	TAS	FIGURE:	17
---------	----------	--------	--------	-------	------------	-----------	-----	------------	-----	---------	----

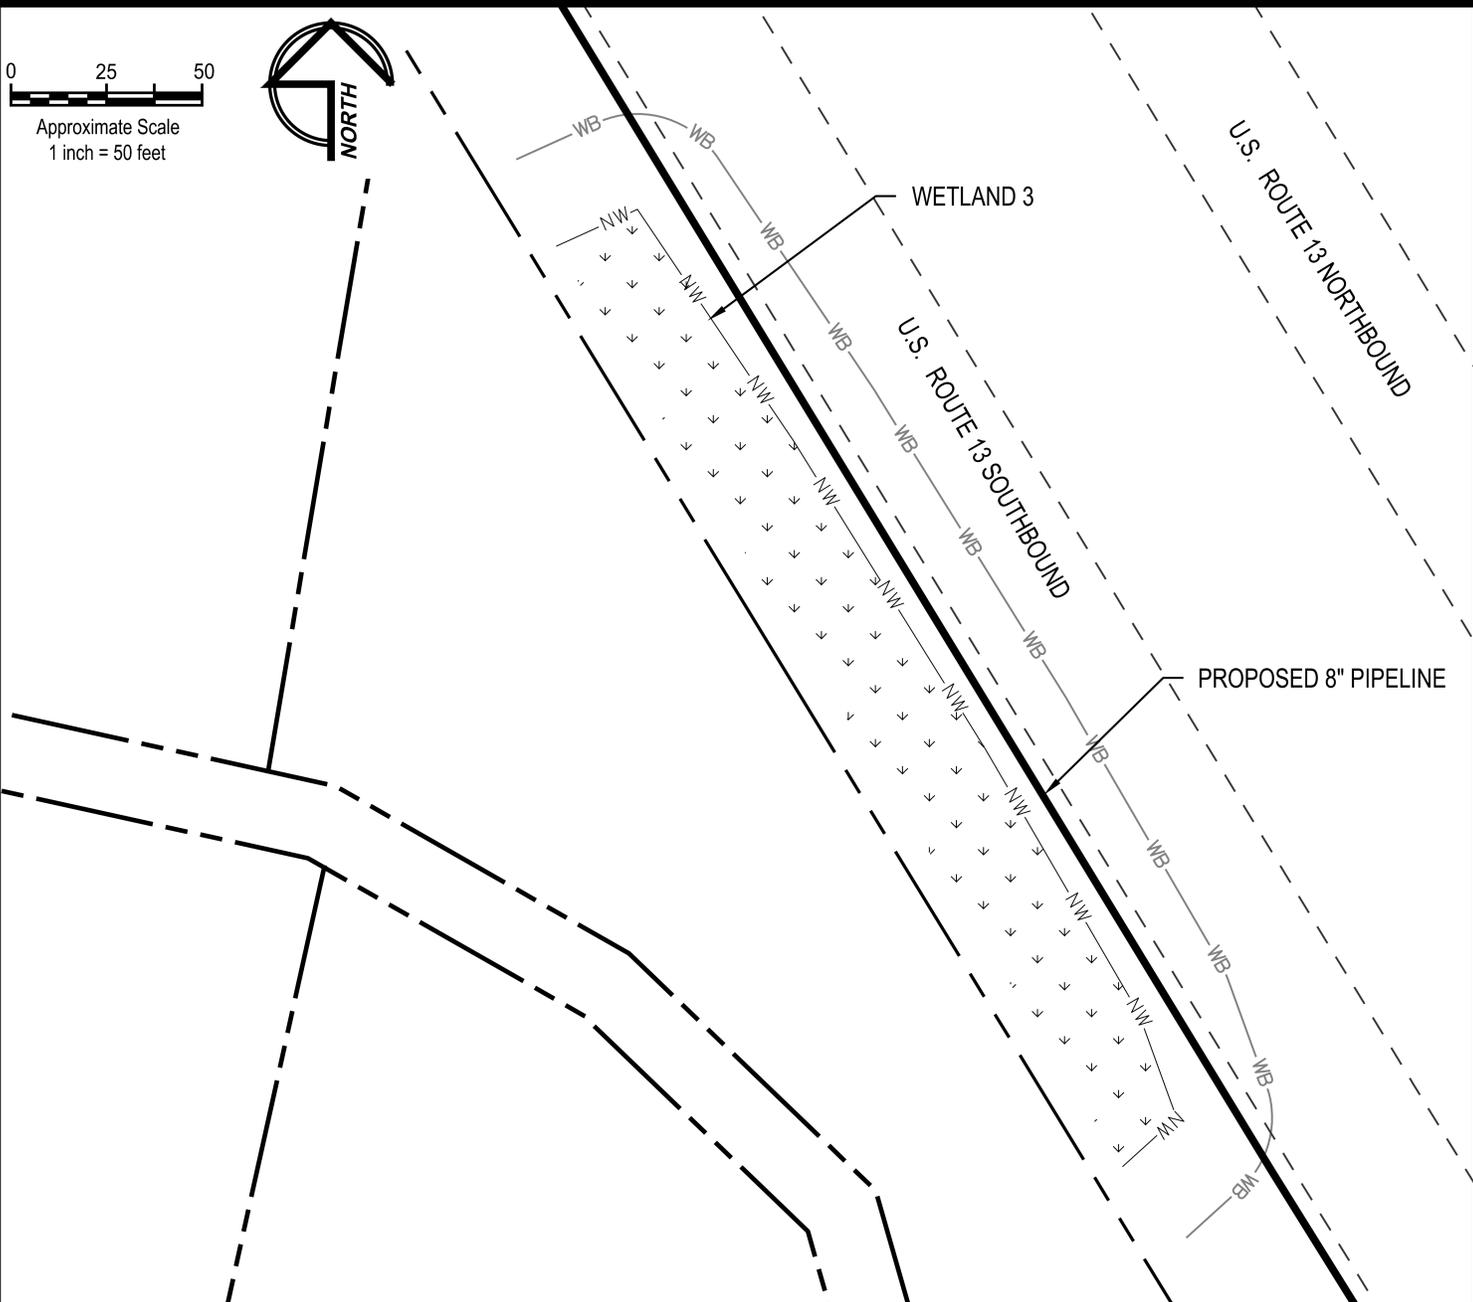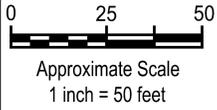

LEGEND

- NONTIDAL WETLANDS
- NONTIDAL WETLAND BUFFER

PROPOSED IMPACTS

NO PROPOSED IMPACTS; WETLAND BUFFER TO BE
CROSSED VIA HDD

REVISED JULY 7, 2020



GEO-TECHNOLOGY ASSOCIATES, INC.

GEOTECHNICAL AND ENVIRONMENTAL CONSULTANTS

3445-A BOX HILL CORPORATE CENTER DRIVE
ABINGDON, MARYLAND 21009
410-515-9446
FAX: 410-515-4895
WWW.GTAENG.COM


© 2019 GEO-TECHNOLOGY ASSOCIATES, INC.

WETLAND/WATERWAY IMPACT PLATE

**SOMERSET COUNTY
EXPANSION PROJECT**

SOMERSET COUNTY, MARYLAND

JOB NO.	31191824	SCALE:	1"=50'	DATE:	MARCH 2020	DRAWN BY:	JMW	REVIEW BY:	TAS	FIGURE:	18
---------	----------	--------	--------	-------	------------	-----------	-----	------------	-----	---------	----

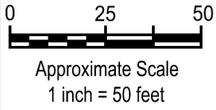

PROPOSED 8" PIPELINE

WETLAND 4 (NONTIDAL)

WATERBODY G (TAYLOR BRANCH)
APPROXIMATE STREAM BOTTOM ELEV. -4.0

FLOW
EBB

WETLAND 4 (TIDAL)

U.S. ROUTE 13 SOUTHBOUND

U.S. ROUTE 13 NORTHBOUND

EXISTING CULVERT

MATCHLINE-SEE FIGURE 20 FOR CONTINUATION

LEGEND

- TIDAL WETLANDS
- NONTIDAL WETLANDS
- MEAN HIGH WATER LINE
- MEAN LOW WATER LINE
- WSSC BUFFER

PROPOSED IMPACTS

TIDAL WATERS IMPACTS =
14 SF, 21.0 LINEAR FEET

***HDD SENDING/RECEIVING PITS TO BE LOCATED OUTSIDE OF WETLAND BUFFERS, SEE HDD PROFILE PLANS FOR SENDING/RECEIVING PIT LOCATIONS**

REVISED JULY 7, 2020



GEO-TECHNOLOGY ASSOCIATES, INC.

GEOTECHNICAL AND ENVIRONMENTAL CONSULTANTS

3445-A BOX HILL CORPORATE CENTER DRIVE
ABINGDON, MARYLAND 21009
410-515-9446
FAX: 410-515-4895
WWW.GTAENG.COM


© 2019 GEO-TECHNOLOGY ASSOCIATES, INC.

WETLAND/WATERWAY IMPACT PLATE

**SOMERSET COUNTY
EXPANSION PROJECT**

SOMERSET COUNTY, MARYLAND

JOB NO.	31191824	SCALE:	1"=50'	DATE:	MARCH 2020	DRAWN BY:	JMW	REVIEW BY:	TAS	FIGURE:	19
---------	----------	--------	--------	-------	------------	-----------	-----	------------	-----	---------	----

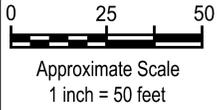

MATCHLINE-SEE FIGURE 19 FOR CONTINUATION


WETLAND 4 (NONTIDAL)

PROPOSED 8" PIPELINE

U.S. ROUTE 13 SOUTHBOUND

U.S. ROUTE 13 NORTHBOUND

LEGEND

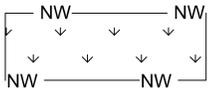

NONTIDAL WETLANDS

WSSC BUFFER

PROPOSED IMPACTS

NO PROPOSED IMPACTS; WETLAND BUFFER TO BE
CROSSED VIA HDD

***HDD SENDING/RECEIVING PITS TO BE LOCATED OUTSIDE
OF WETLAND BUFFERS, SEE HDD PROFILE PLANS FOR
SENDING/RECEIVING PIT LOCATIONS**

REVISED JULY 7, 2020



GEO-TECHNOLOGY ASSOCIATES, INC.

GEOTECHNICAL AND ENVIRONMENTAL CONSULTANTS

3445-A BOX HILL CORPORATE CENTER DRIVE
ABINGDON, MARYLAND 21009
410-515-9446
FAX: 410-515-4895
WWW.GTAENG.COM


© 2019 GEO-TECHNOLOGY ASSOCIATES, INC.

WETLAND/WATERWAY IMPACT PLATE

**SOMERSET COUNTY
EXPANSION PROJECT**

SOMERSET COUNTY, MARYLAND

JOB NO.	31191824	SCALE:	1"=50'	DATE:	MARCH 2020	DRAWN BY:	JMW	REVIEW BY:	TAS	FIGURE:	20
---------	----------	--------	--------	-------	------------	-----------	-----	------------	-----	---------	----

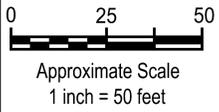

MARKET LANE

U.S. ROUTE 13 SOUTHBOUND

U.S. ROUTE 13 NORTHBOUND

PROPOSED 8" PIPELINE

APPROXIMATE LOCATION OF EXISTING CULVERT WATERS OF THE U.S. (JONES CREEK) WITHIN CULVERT

LEGEND

— FP — FP — LIMITS OF 100-YEAR FLOODPLAIN (NONTIDAL)

PROPOSED IMPACTS

NO PROPOSED IMPACTS; WATERBODY TO BE CROSSED VIA HDD

REVISED JULY 7, 2020



GEO-TECHNOLOGY ASSOCIATES, INC.

GEOTECHNICAL AND ENVIRONMENTAL CONSULTANTS

3445-A BOX HILL CORPORATE CENTER DRIVE
 ABINGDON, MARYLAND 21009
 410-515-9446
 FAX: 410-515-4895
 WWW.GTAENG.COM



© 2019 GEO-TECHNOLOGY ASSOCIATES, INC.

WETLAND/WATERWAY IMPACT PLATE

**SOMERSET COUNTY
 EXPANSION PROJECT**

SOMERSET COUNTY, MARYLAND

JOB NO.	31191824	SCALE:	1"=50'	DATE:	MARCH 2020	DRAWN BY:	JMW	REVIEW BY:	TAS	FIGURE:	21
---------	----------	--------	--------	-------	------------	-----------	-----	------------	-----	---------	----

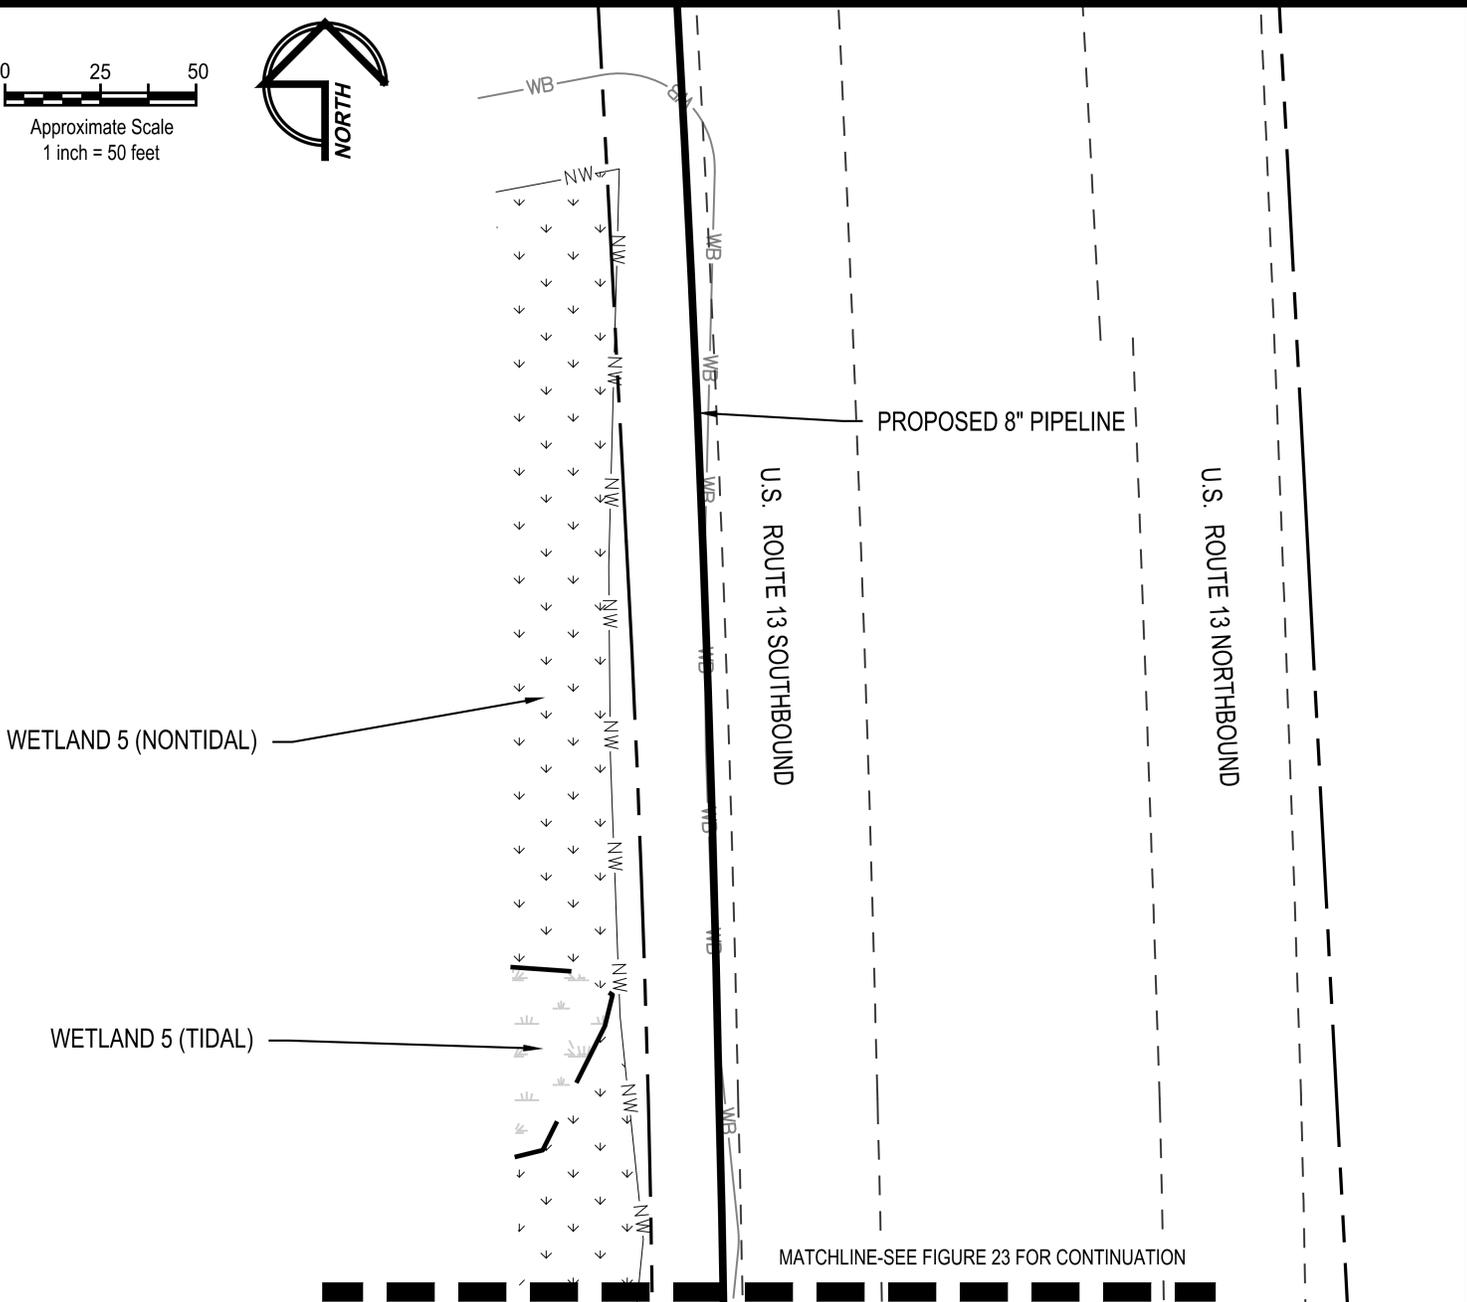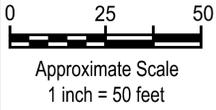

LEGEND

- TIDAL WETLANDS
- NONTIDAL WETLANDS
- NONTIDAL WETLAND BUFFER

PROPOSED IMPACTS

NO PROPOSED IMPACTS; WETLAND BUFFER TO BE CROSSED VIA HDD

***HDD SENDING/RECEIVING PITS TO BE LOCATED OUTSIDE OF WETLAND BUFFERS, SEE HDD PROFILE PLANS FOR SENDING/RECEIVING PIT LOCATIONS**

REVISED JULY 7, 2020



GEO-TECHNOLOGY ASSOCIATES, INC.

GEOTECHNICAL AND ENVIRONMENTAL CONSULTANTS

3445-A BOX HILL CORPORATE CENTER DRIVE
 ABINGDON, MARYLAND 21009
 410-515-9446
 FAX: 410-515-4895
 WWW.GTAENG.COM


© 2019 GEO-TECHNOLOGY ASSOCIATES, INC.

WETLAND/WATERWAY IMPACT PLATE

**SOMERSET COUNTY
 EXPANSION PROJECT**

SOMERSET COUNTY, MARYLAND

JOB NO.	31191824	SCALE:	1"=50'	DATE:	MARCH 2020	DRAWN BY:	JMW	REVIEW BY:	TAS	FIGURE:	22
---------	----------	--------	--------	-------	------------	-----------	-----	------------	-----	---------	----

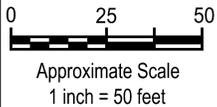

WETLAND 5 (NONTIDAL)

WETLAND 5 (TIDAL)

MATCHLINE-SEE FIGURE 22 FOR CONTINUATION

WATERBODY H (KINGS CREEK)
APPROXIMATE STREAM BOTTOM ELEV. -3.2

FLOW
EBB

EXISTING CULVERT

U.S. ROUTE 13 NORTHBOUND


U.S. ROUTE 13 SOUTHBOUND

WETLAND 5 (NONTIDAL)

PROPOSED 8" PIPELINE

MATCHLINE-SEE FIGURE 24 FOR CONTINUATION

LEGEND

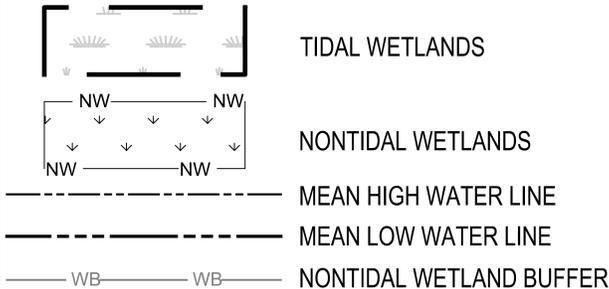

PROPOSED IMPACTS

TIDAL WATERS IMPACTS =
33 SF, 50.0 LINEAR FEET

*HDD SENDING/RECEIVING PITS TO BE LOCATED OUTSIDE OF WETLAND BUFFERS, SEE HDD PROFILE PLANS FOR SENDING/RECEIVING PIT LOCATIONS

REVISED JULY 7, 2020



GEO-TECHNOLOGY ASSOCIATES, INC.

GEOTECHNICAL AND ENVIRONMENTAL CONSULTANTS

3445-A BOX HILL CORPORATE CENTER DRIVE
ABINGDON, MARYLAND 21009
410-515-9446
FAX: 410-515-4895
WWW.GTAENG.COM


© 2019 GEO-TECHNOLOGY ASSOCIATES, INC.

WETLAND/WATERWAY IMPACT PLATE

**SOMERSET COUNTY
EXPANSION PROJECT**

SOMERSET COUNTY, MARYLAND

JOB NO.	31191824	SCALE:	1"=50'	DATE:	MARCH 2020	DRAWN BY:	JMW	REVIEW BY:	TAS	FIGURE:	23
---------	----------	--------	--------	-------	------------	-----------	-----	------------	-----	---------	----

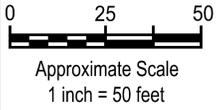

MATCHLINE-SEE FIGURE 23 FOR CONTINUATION


WETLAND 5 (NONTIDAL)

PROPOSED 8" PIPELINE

U.S. ROUTE 13 SOUTHBOUND

U.S. ROUTE 13 NORTHBOUND

LEGEND

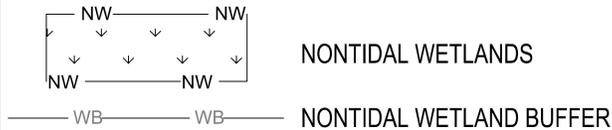

PROPOSED IMPACTS

NO PROPOSED IMPACTS; WETLAND BUFFER TO BE
CROSSED VIA HDD

***HDD SENDING/RECEIVING PITS TO BE LOCATED OUTSIDE
OF WETLAND BUFFERS, SEE HDD PROFILE PLANS FOR
SENDING/RECEIVING PIT LOCATIONS**

REVISED JULY 7, 2020



GEO-TECHNOLOGY ASSOCIATES, INC.

GEOTECHNICAL AND ENVIRONMENTAL CONSULTANTS

3445-A BOX HILL CORPORATE CENTER DRIVE
ABINGDON, MARYLAND 21009
410-515-9446
FAX: 410-515-4895
WWW.GTAENG.COM

© 2019 GEO-TECHNOLOGY ASSOCIATES, INC.

WETLAND/WATERWAY IMPACT PLATE

**SOMERSET COUNTY
EXPANSION PROJECT**

SOMERSET COUNTY, MARYLAND

JOB NO.	31191824	SCALE:	1"=50'	DATE:	MARCH 2020	DRAWN BY:	JMW	REVIEW BY:	TAS	FIGURE:	24
---------	----------	--------	--------	-------	------------	-----------	-----	------------	-----	---------	----

SUMMARY OF IMPACTS

WATERS OF THE U.S.

TIDAL WATERS IMPACTS =

93 SF

140 LINEAR FEET

REVISED JULY 7, 2020



GEO-TECHNOLOGY ASSOCIATES, INC.

GEOTECHNICAL AND ENVIRONMENTAL CONSULTANTS

3445-A BOX HILL CORPORATE CENTER DRIVE
ABINGDON, MARYLAND 21009
410-515-9446
FAX: 410-515-4895
WWW.GTAENG.COM


© 2019 GEO-TECHNOLOGY ASSOCIATES, INC.

WETLAND/WATERWAY IMPACT PLATE

**SOMERSET COUNTY
EXPANSION PROJECT**


SOMERSET COUNTY, MARYLAND

JOB NO.	31191824	SCALE:	1"=50'	DATE:	MARCH 2020	DRAWN BY:	JMW	REVIEW BY:	TAS	FIGURE:	25
---------	----------	--------	--------	-------	------------	-----------	-----	------------	-----	---------	----

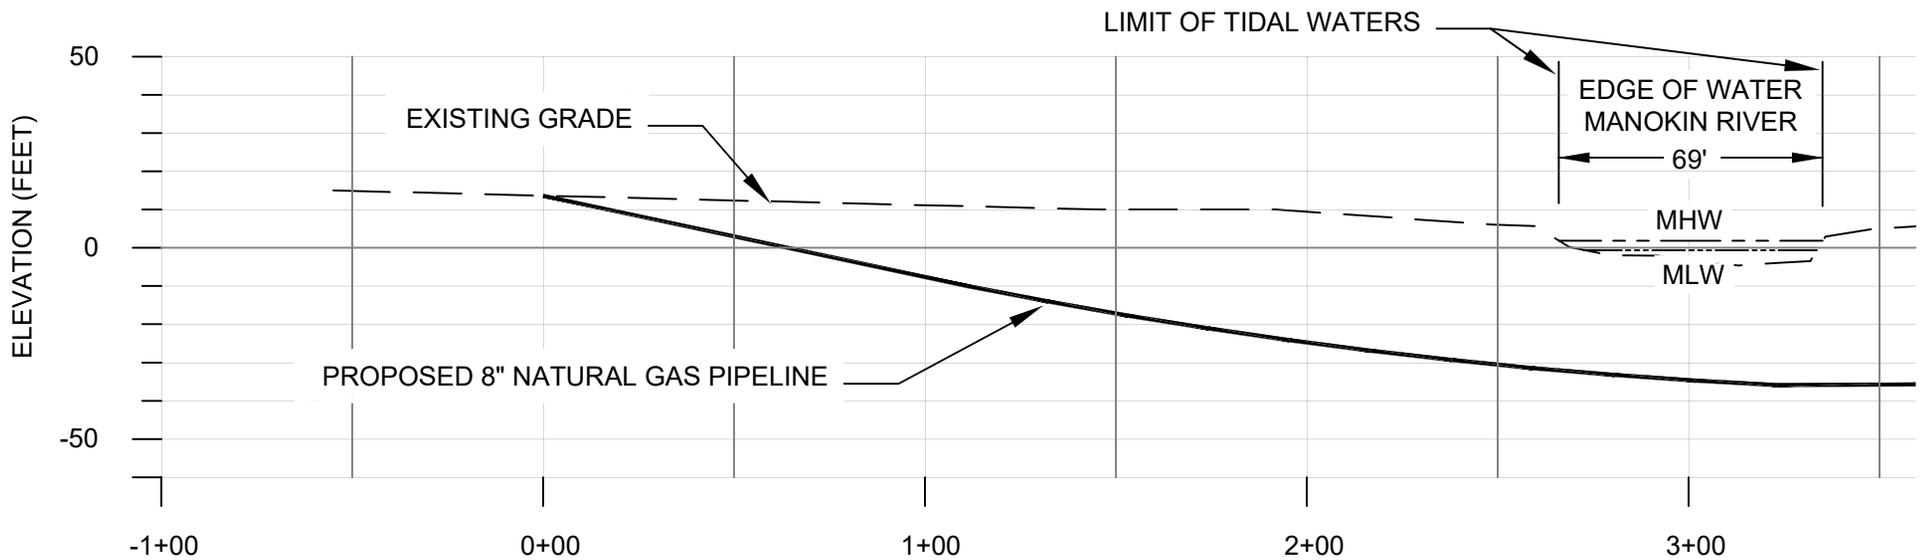

PROFILE SCALE:

H: 1" = 50'
V: 1" = 50'

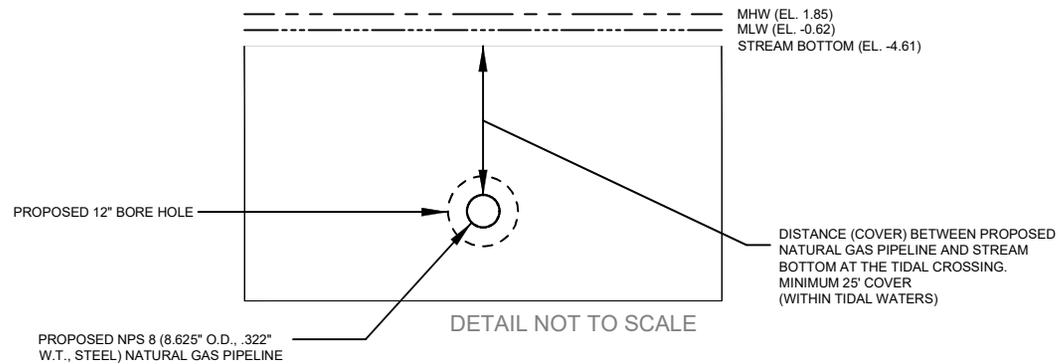

SCALE: 1" = 50'




500 ENERGY LANE, SUITE 100 • DOVER, DE 19901
32145 BEAVER RUN DRIVE • SALISBURY, MD 21804

8" PROPOSED PIPELINE
SOMERSET COUNTY EXPANSION PROJECT
MANOKIN RIVER CROSSING
(PRINCESS ANNE, MARYLAND)

DRAWN BY	JDT	3/12/2020
REVISED	JDT	7/1/2020

PROJECT NO.
2019.121.00
SHEET 1 OF 4

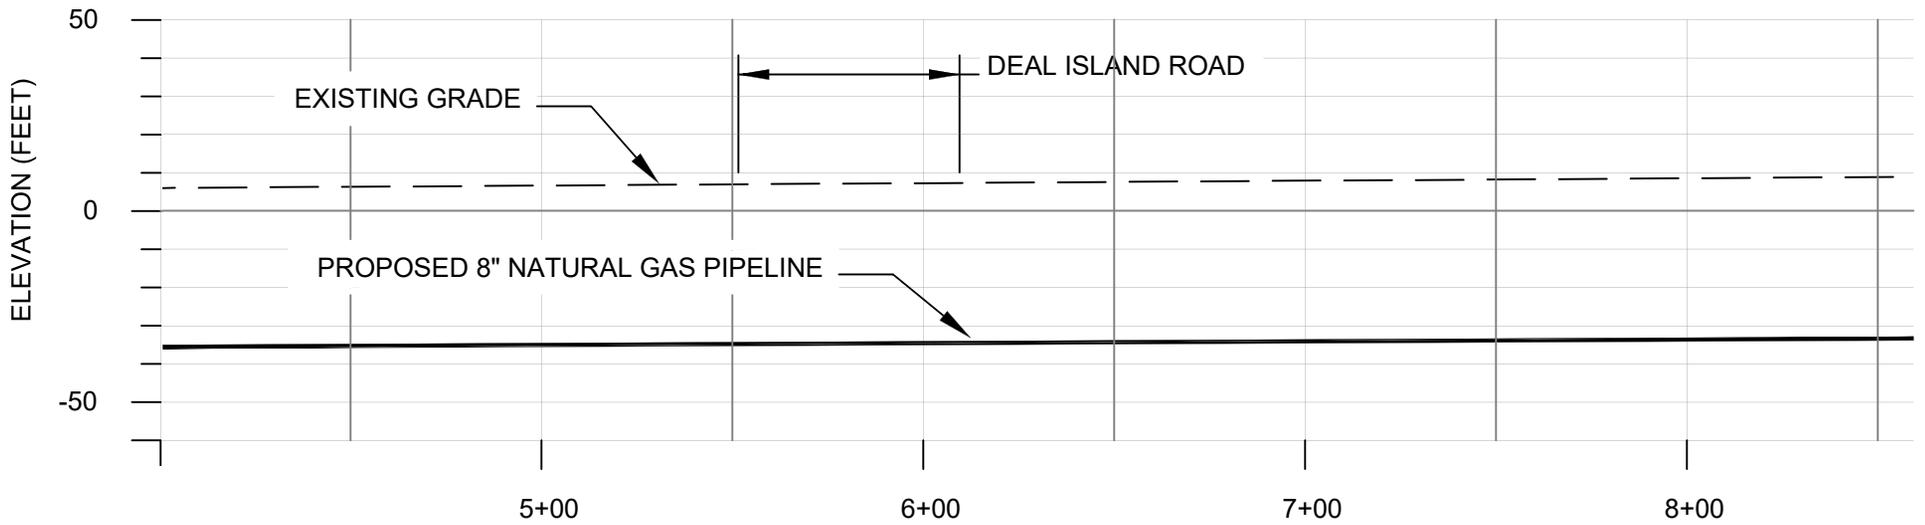

PROFILE SCALE:

H: 1" = 50'

V: 1" = 50'



GRAPHIC SCALE

SCALE: 1" = 50'



500 ENERGY LANE, SUITE 100 • DOVER, DE 19901
 32145 BEAVER RUN DRIVE • SALISBURY, MD 21804

8" PROPOSED PIPELINE
 SOMERSET COUNTY EXPANSION PROJECT
 MANOKIN RIVER CROSSING
 (PRINCESS ANNE, MARYLAND)


DRAWN BY	JDT	3/12/2020
----------	-----	-----------

REVISED	JDT	7/1/2020
---------	-----	----------

PROJECT NO.

2019.121.00

SHEET 2 OF 4

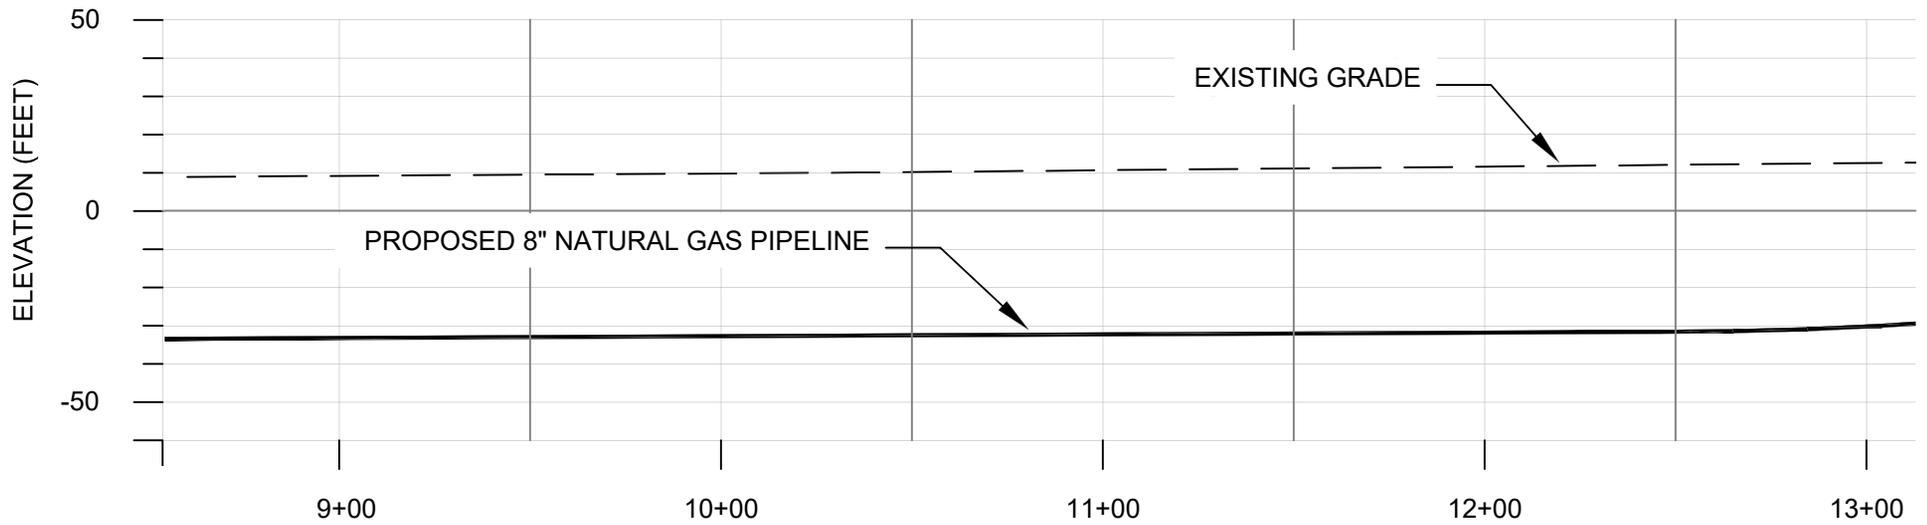

PROFILE SCALE:

H: 1" = 50'

V: 1" = 50'



GRAPHIC SCALE

SCALE: 1" = 50'



500 ENERGY LANE, SUITE 100 • DOVER, DE 19901
 32145 BEAVER RUN DRIVE • SALISBURY, MD 21804

8" PROPOSED PIPELINE
 SOMERSET COUNTY EXPANSION PROJECT
 MANOKIN RIVER CROSSING
 (PRINCESS ANNE, MARYLAND)


DRAWN BY	JDT	3/12/2020
----------	-----	-----------

REVISED	JDT	7/1/2020
---------	-----	----------

PROJECT NO.

2019.121.00

SHEET 3 OF 4

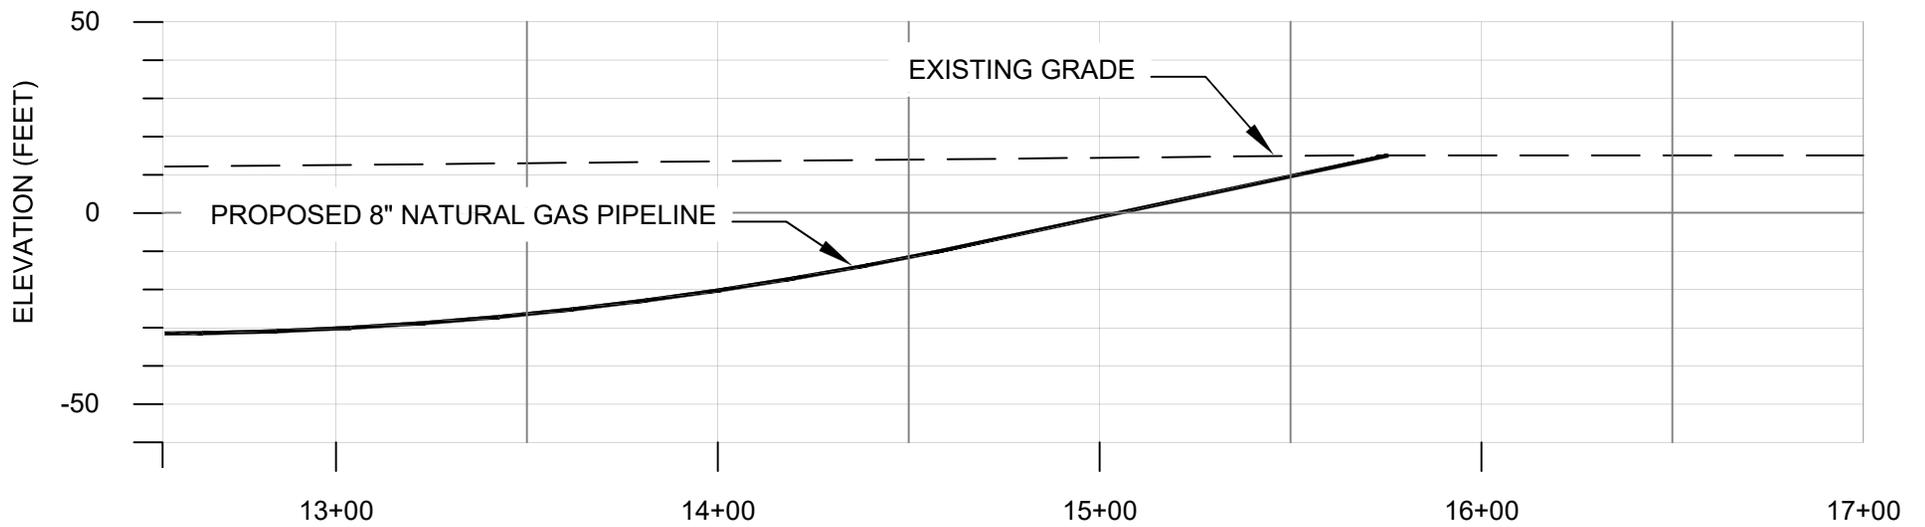

PROFILE SCALE:
H: 1" = 50'
V: 1" = 50'



GRAPHIC SCALE
SCALE: 1" = 50'




500 ENERGY LANE, SUITE 100 • DOVER, DE 19901
32145 BEAVER RUN DRIVE • SALISBURY, MD 21804

8" PROPOSED PIPELINE
SOMERSET COUNTY EXPANSION PROJECT
MANOKIN RIVER CROSSING
(PRINCESS ANNE, MARYLAND)

DRAWN BY	JDT	3/12/2020
REVISED	JDT	7/1/2020

PROJECT NO.
2019.121.00
SHEET 4 OF 4

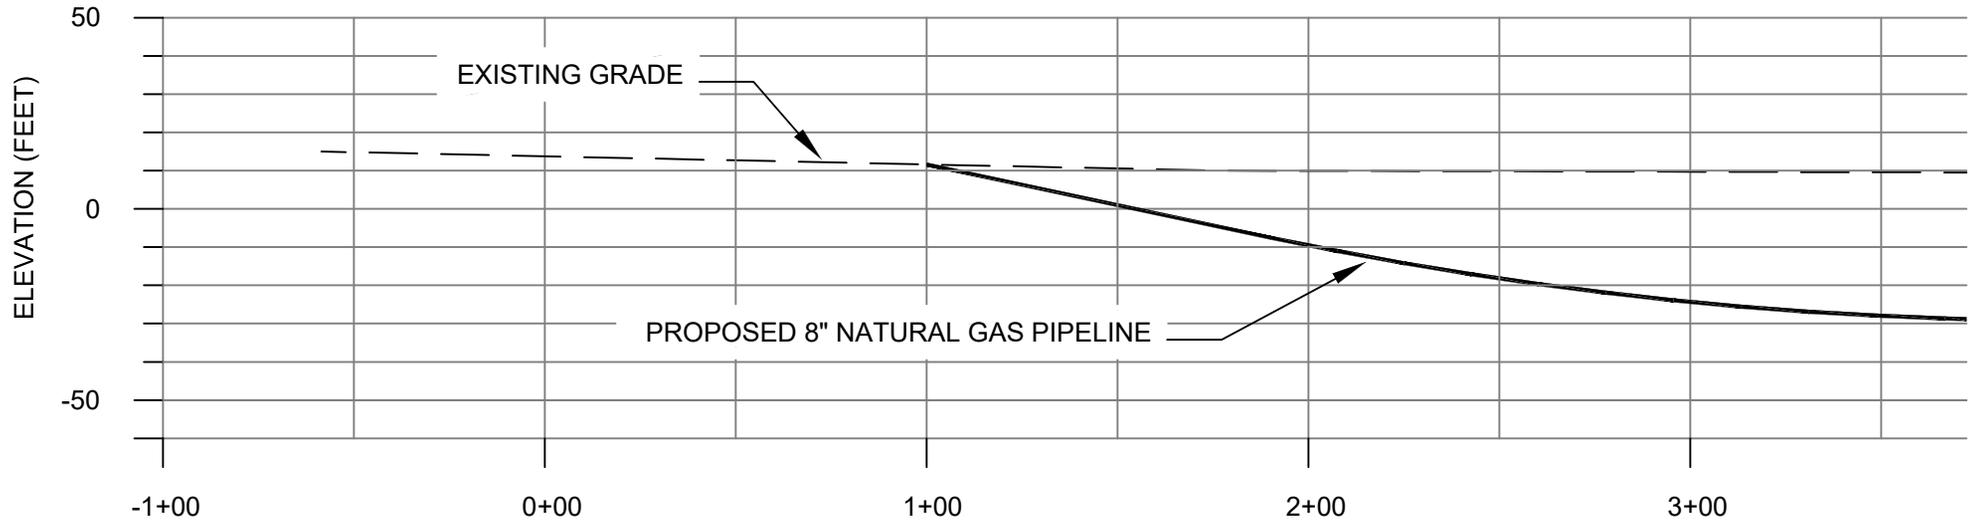

PROFILE SCALE:

H: 1" = 50'

V: 1" = 50'



GRAPHIC SCALE

SCALE: 1" = 50'



500 ENERGY LANE, SUITE 100 • DOVER, DE 19901
 32145 BEAVER RUN DRIVE • SALISBURY, MD 21804

8" PROPOSED PIPELINE
 SOMERSET COUNTY EXPANSION PROJECT
 TAYLOR BRANCH CROSSING
 (PRINCESS ANNE, MARYLAND)


DRAWN BY	JDT	3/12/2020
----------	-----	-----------

REVISED	JDT	7/1/2020
---------	-----	----------

PROJECT NO.

2019.121.00


SHEET 1 OF 2

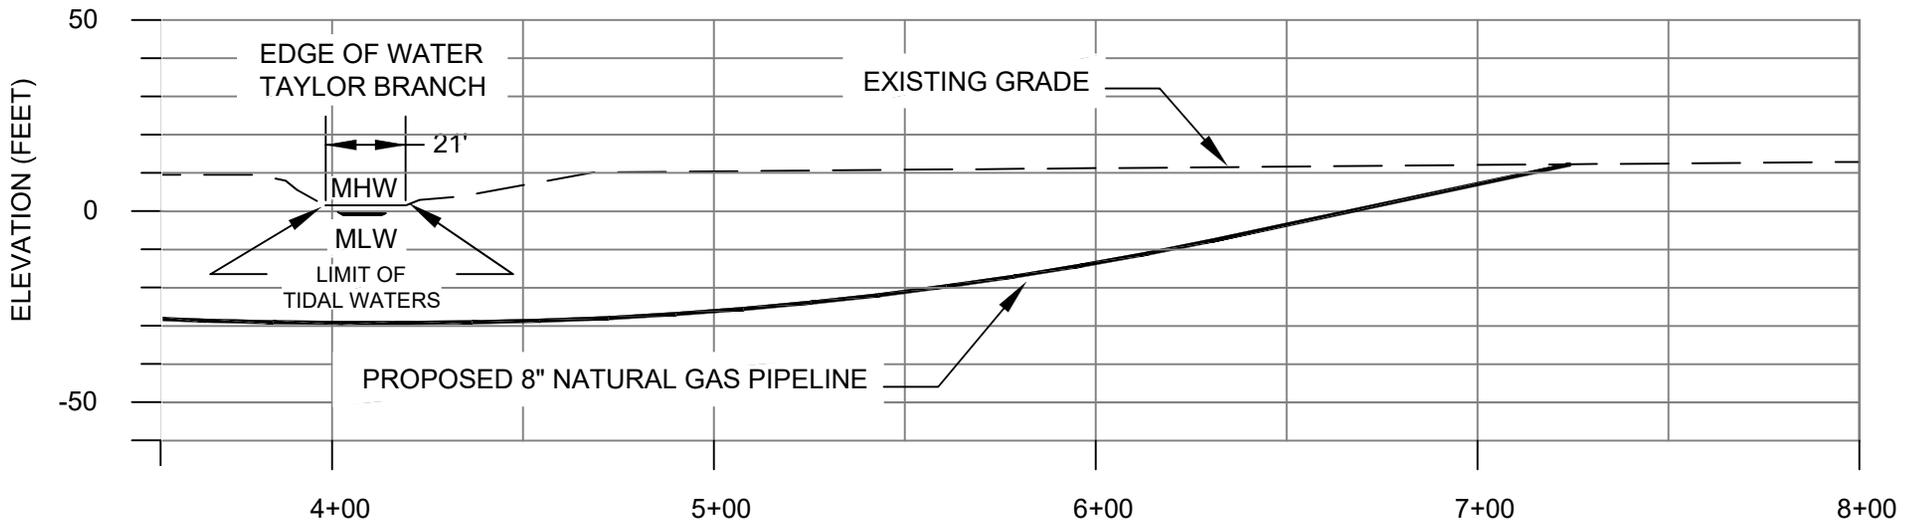

PROFILE SCALE:

H: 1" = 50'

V: 1" = 50'

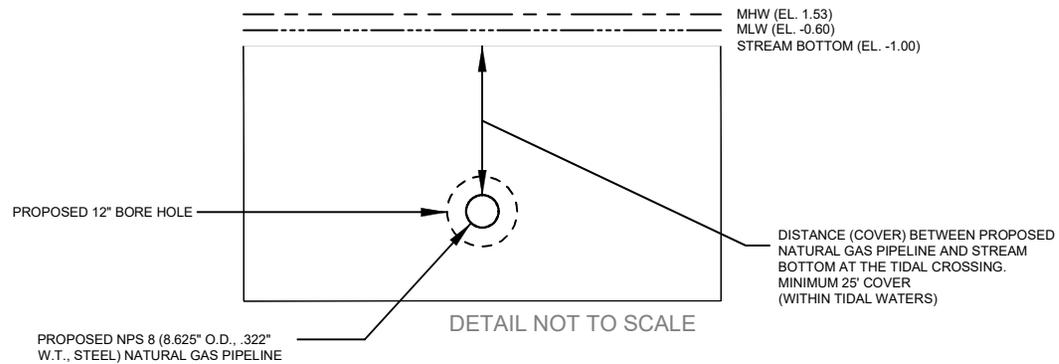

GRAPHIC SCALE

SCALE: 1" = 50'



500 ENERGY LANE, SUITE 100 • DOVER, DE 19901
32145 BEAVER RUN DRIVE • SALISBURY, MD 21804

8" PROPOSED PIPELINE
SOMERSET COUNTY EXPANSION PROJECT
TAYLOR BRANCH CROSSING
(PRINCESS ANNE, MARYLAND)


DRAWN BY	JDT	3/12/2020
----------	-----	-----------

REVISED	JDT	7/1/2020
---------	-----	----------

PROJECT NO.

2019.121.00

SHEET 2 OF 2

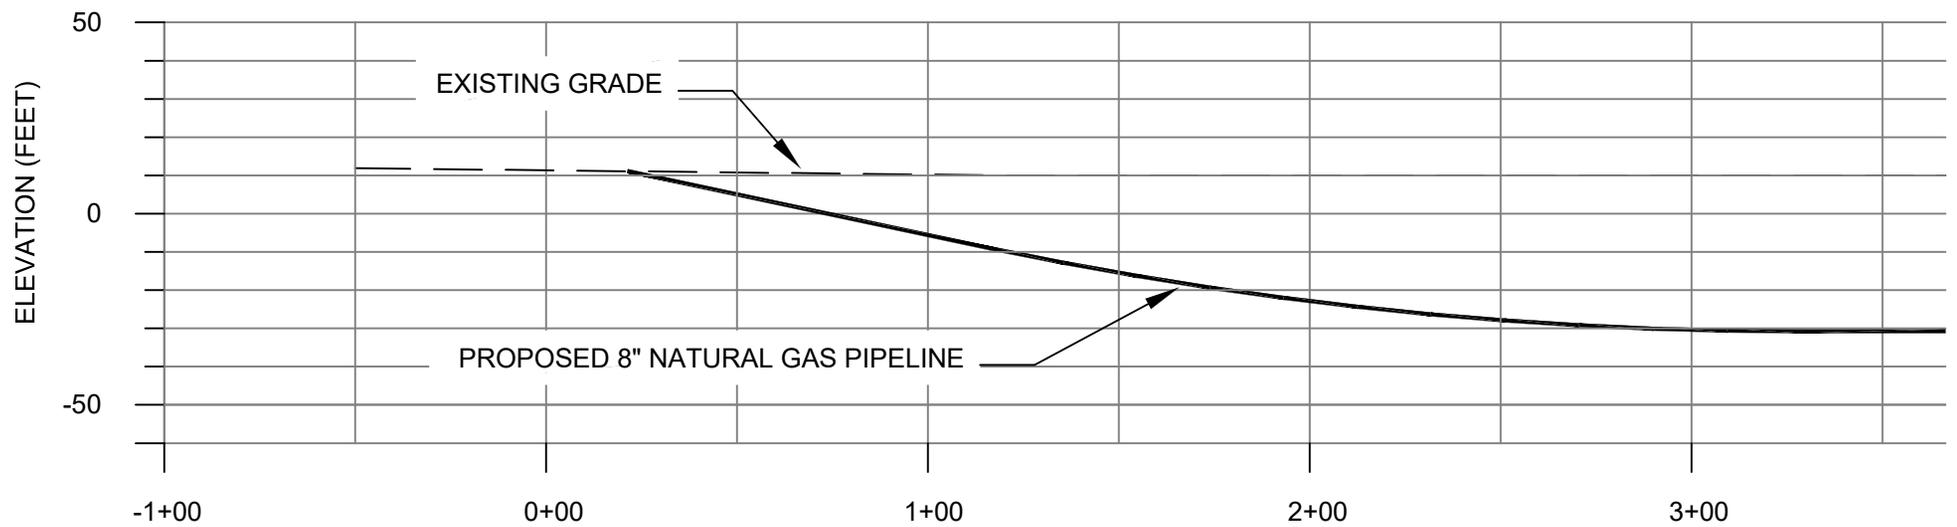

PROFILE SCALE:

H: 1" = 50'

V: 1" = 50'



GRAPHIC SCALE

SCALE: 1" = 50'



500 ENERGY LANE, SUITE 100 • DOVER, DE 19901
32145 BEAVER RUN DRIVE • SALISBURY, MD 21804

8" PROPOSED PIPELINE
SOMERSET COUNTY EXPANSION PROJECT
KINGS CREEK CROSSING
(PRINCESS ANNE, MARYLAND)


DRAWN BY	JDT	3/12/2020
----------	-----	-----------

REVISED	JDT	7/1/2020
---------	-----	----------

PROJECT NO.

2019.121.00


SHEET 1 OF 3

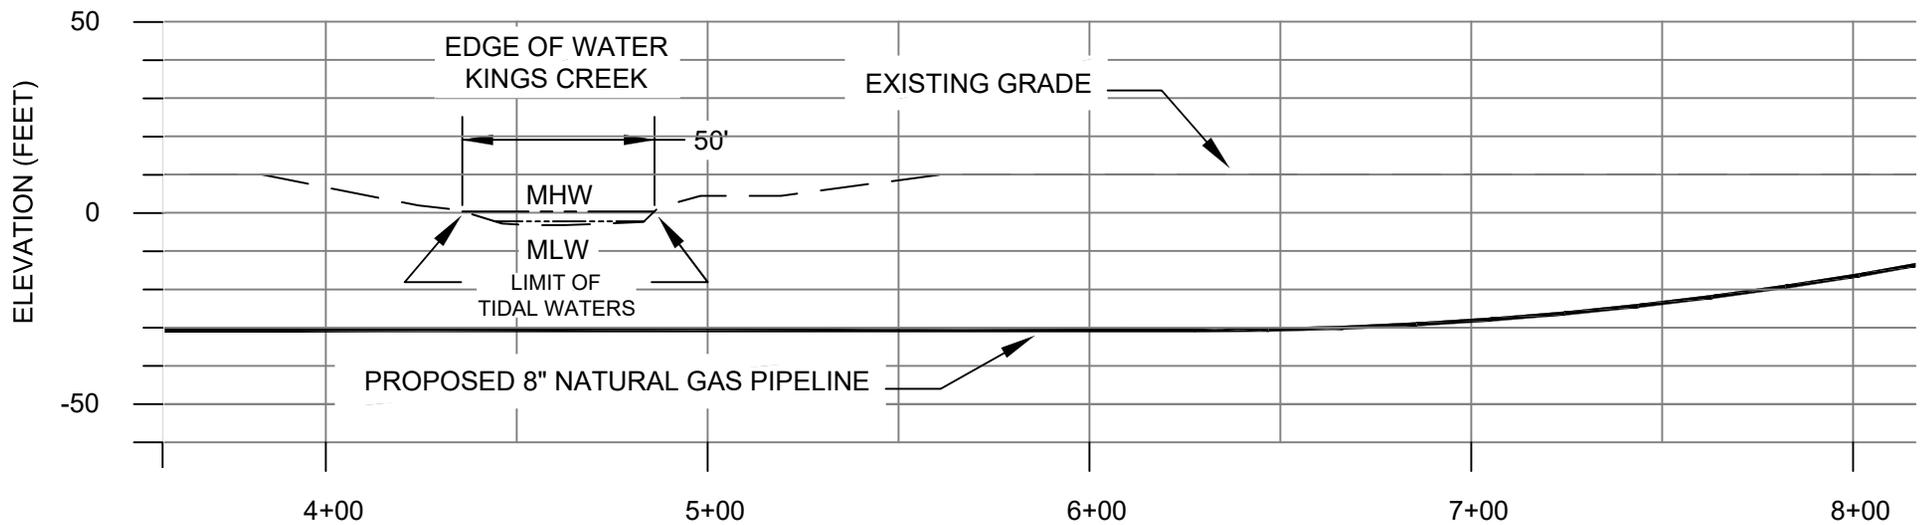

PROFILE SCALE:

H: 1" = 50'

V: 1" = 50'

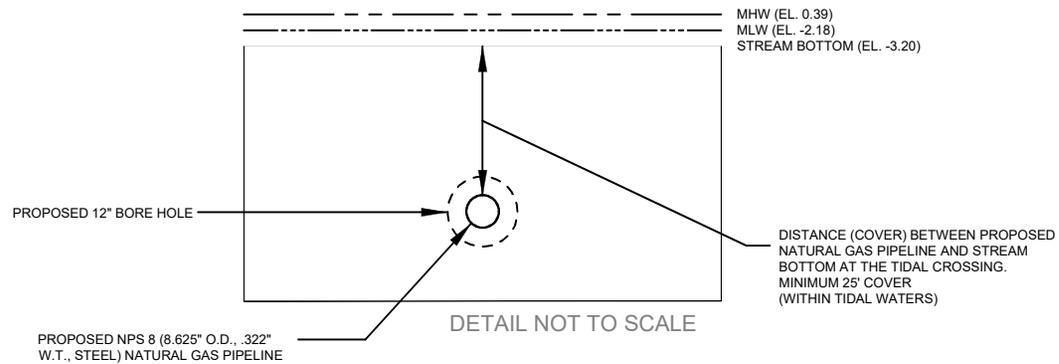

GRAPHIC SCALE

SCALE: 1" = 50'



500 ENERGY LANE, SUITE 100 • DOVER, DE 19901
32145 BEAVER RUN DRIVE • SALISBURY, MD 21804

8" PROPOSED PIPELINE
SOMERSET COUNTY EXPANSION PROJECT
KINGS CREEK CROSSING
(PRINCESS ANNE, MARYLAND)


DRAWN BY	JDT	3/12/2020
----------	-----	-----------

REVISED	JDT	7/1/2020
---------	-----	----------

PROJECT NO.

2019.121.00

SHEET 2 OF 3

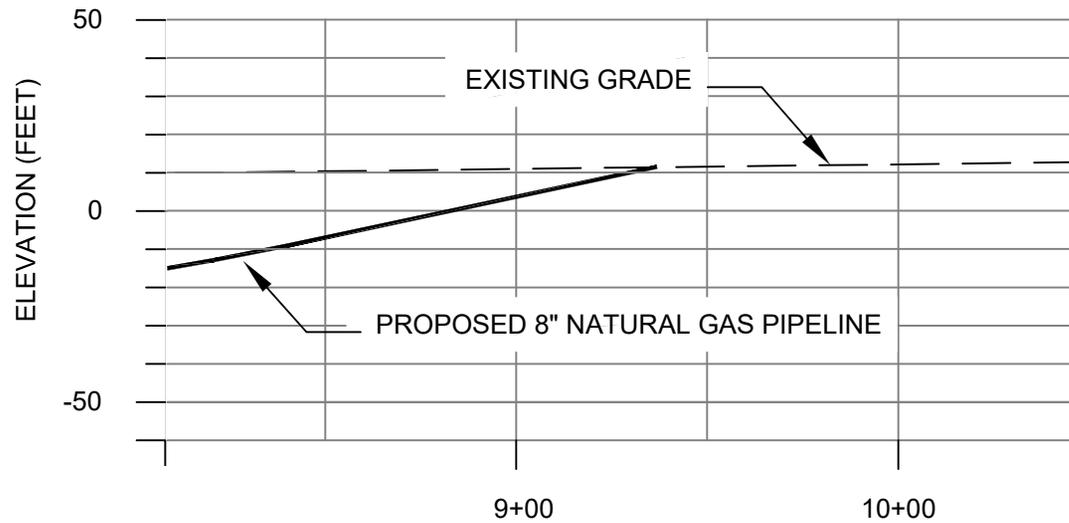

PROFILE SCALE:
 H: 1" = 50'
 V: 1" = 50'



GRAPHIC SCALE
 SCALE: 1" = 50'



500 ENERGY LANE, SUITE 100 • DOVER, DE 19901
 32145 BEAVER RUN DRIVE • SALISBURY, MD 21804

8" PROPOSED PIPELINE
 SOMERSET COUNTY EXPANSION PROJECT
 KINGS CREEK CROSSING
 (PRINCESS ANNE, MARYLAND)

DRAWN BY	JDT	3/12/2020
REVISED	JDT	7/1/2020

PROJECT NO.
2019.121.00
 SHEET 3 OF 3