


NEW FOUNDATION WALL
 8" POURED CONCRETE, OR
 8" CONCRETE BLOCK IF LESS THAN
 3' FILL AGAINST WALL.
 10" CONCRETE BLOCK IF
 3'-6" FILL AGAINST WALL.
 12" CONCRETE BLOCK IF MORE
 THAN 6' FILL AGAINST WALL.

FLOOD PROTECTION ELEVATION:

NORTH OF BACK RIVER, USE
 ELEVATION = 11.2'

SOUTH OF BACK RIVER, USE
 ELEVATION = 10.4'

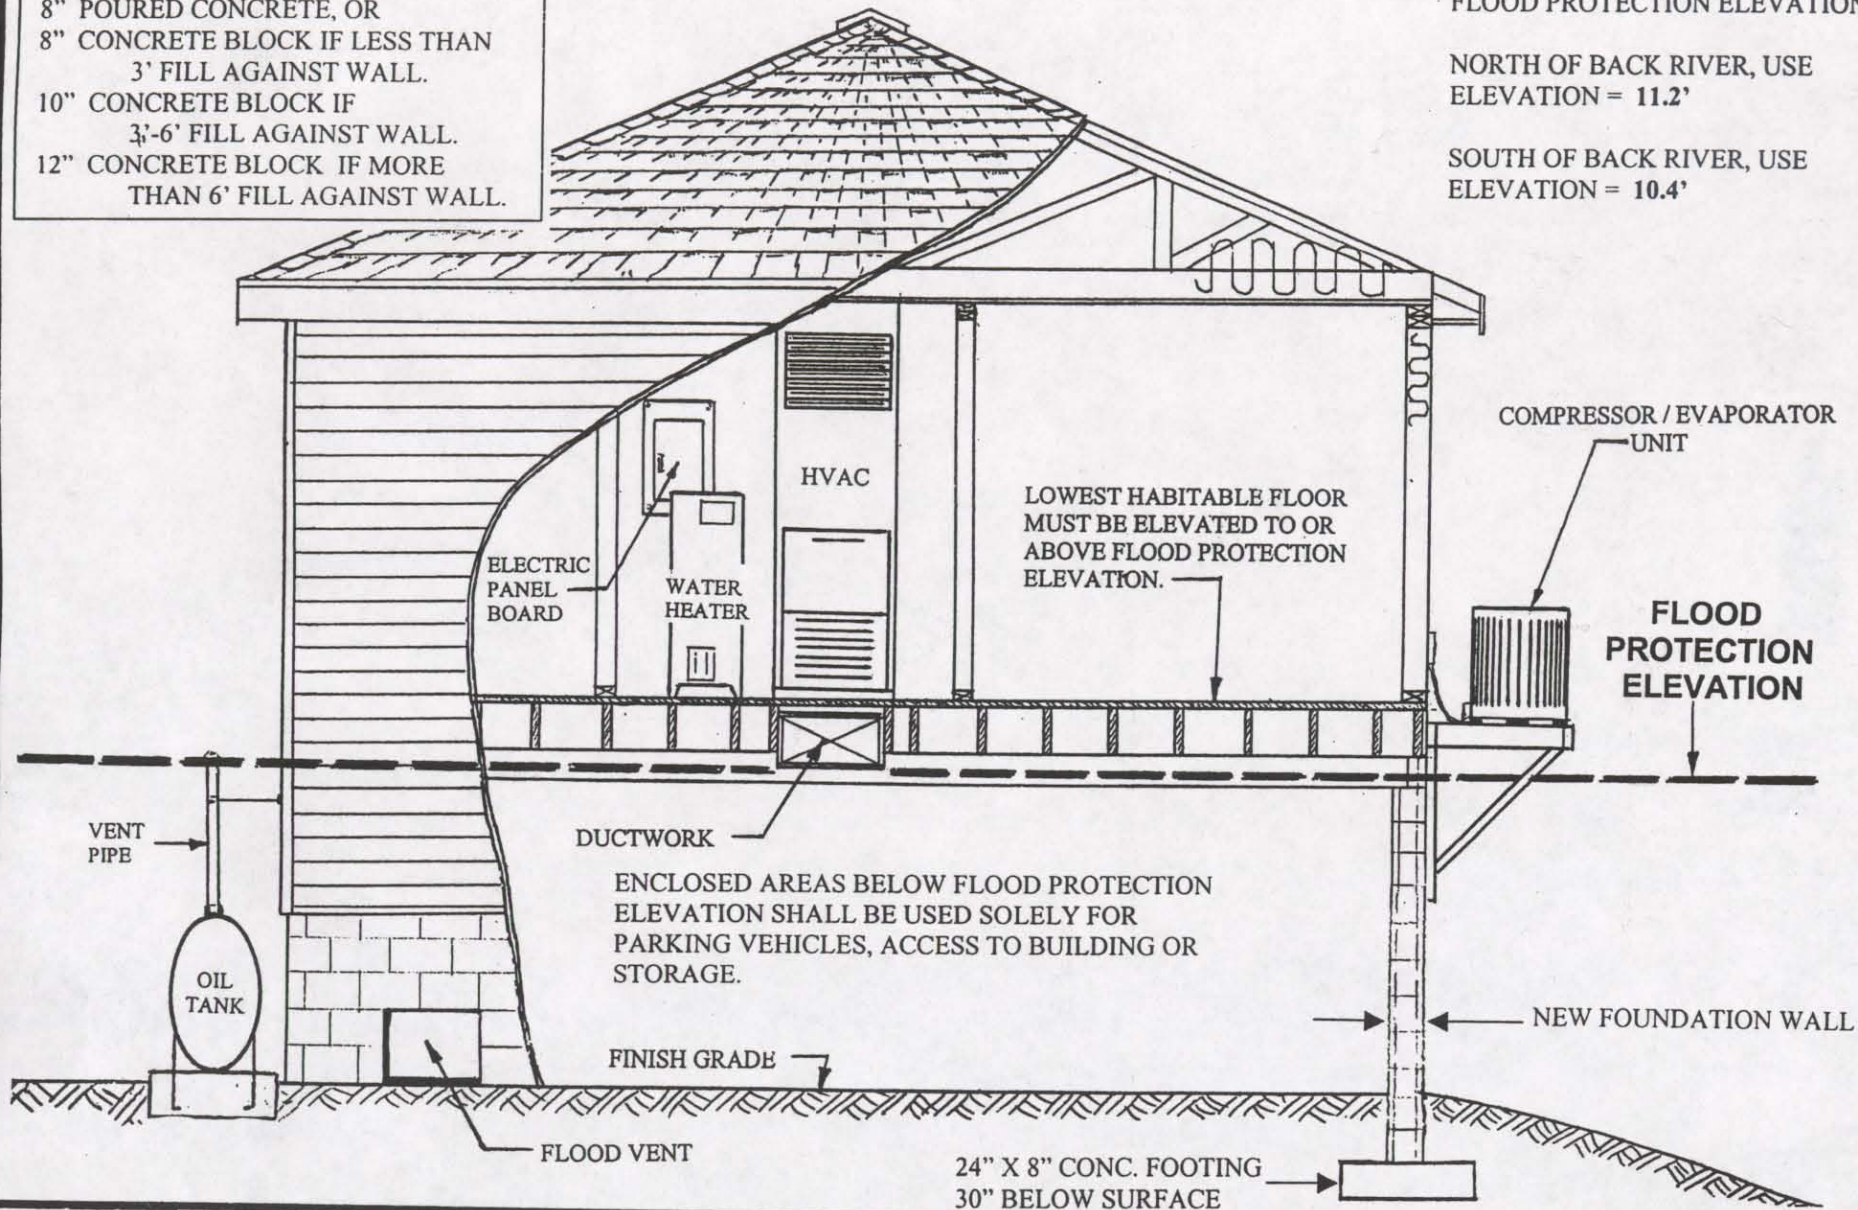

TYPICAL HOME CONSTRUCTION IN FLOOD HAZARD AREAS

Drawn by: JAV

Checked by: JRR

Date: 11-13-03

