



**SECOND QUARTER 2025 GROUNDWATER
GAUGING REPORT**

**Sheetz #176
3842 Burkittsville Road
Knoxville, Maryland
MDE Case #: 2003-1758-FR**

Prepared For:

Mr. Matt Cutshall
Environmental Compliance Manager
Sheetz, Inc.
351 Sheetz Way
Claysburg, PA 16625

&

Ms. Kathleen Thompson
Maryland Department of the Environment
Oil Control Program
1800 Washington Boulevard
Baltimore, Ma

Prepared By:

EnviroTrac LLC
155 Riverbend Drive, Suite A
Charlottesville, Virginia 22911
Phone: (434) 202-7808

August 1, 2025

GROUNDWATER MONITORING REPORT

Site Name: Sheetz #176

Site Address: 3842 Burkittsville Road
Knoxville, Maryland 21230
(**Figure 1**)

Client Information: Sheetz, Inc. (Sheetz)
351 Sheetz Way
Claysburg, PA 16625

Client Contact: Matt Cutshall

Regulatory Contacts: Ms. Kathleen Thompson – Maryland Department of the Environment (MDE)

Field Activities: Groundwater Gauging

Monitoring Period: April 1, 2025 – June 30, 2025

Gauging Activities: Monitoring wells MW-1, MW-4, MW-11 (A, B, C), MW-14 (A, B, C), MW-17 (A, B, C), and the tank field wells TF-1 through TF-4, were gauged on June 24, 2025. Wells were gauged using an electronic interface probe capable of measuring Light Non-Aqueous Phase Liquids (LNAPL) to 0.01 foot. LNAPL was not detected in the monitoring well network on June 24, 2025. Depth to water measurements ranged from approximately 10.53 feet (TF-2) to 36.21 feet (MW-14C) below the top of the well casing.

The current gauging and sampling schedule is included as **Table 1**. Historic water gauging data are summarized in **Table 2** and gauging locations are depicted on **Figure 1**.

Conclusions: Gauging data collected during the June 24, 2025, gauging event remained consistent with previous gauging events.

Future Activities: EnviroTrac will continue to monitor the well network during the third Quarter of 2025 in accordance with the gauging and sampling schedule presented in Table 1 until otherwise instructed from MDE.

However, based on the results of the March 18, 2025, groundwater sampling, EnviroTrac recommends that Oil Control Program (OCP) case 2003-1758-FR be closed, and annual High Risk Groundwater Use Area (HRGUA) sampling continue with a reduced monitoring well network. EnviroTrac proposes the annual monitoring of the tank field monitoring wells (TF-1 through TF-4), MW-11, MW-4, MW-1 and MW-14A, MW-14B, and MW-14C. If MDE is in agreement with this recommendation, the remainder of the

monitoring well network will be abandoned by a Maryland licensed driller in accordance with current applicable regulations.

Attachments:

Table 1: Monitoring Well Gauging and Sampling Schedule

Table 2: Groundwater Gauging Data

Figure 1: Site Plan

TABLES

Table 1
Monitoring Well Gauging and Sampling Schedule
Sheetz Store #176
3842 Burkittsville Road
Knoxville, Maryland

Well I.D.	Well Permit #	Well Diameter (inches)	Total Depth of Well from Ground Surface	Elevation of TOC	Date of Last Survey	Depth to TOS from Ground Surface	Depth to BOS from Ground Surface	Gauging/Sampling Frequency	COMMENTS
MW-1	FR- 94-4268	4	27.54	504.17	1/13/21	7.50	27.5	Quarterly Gauging - Annual Sampling	on-site overburden flushmount monitoring well
MW-4	FR-94-4271	4	25.7	504.50	1/13/21	5.74	25.7	Quarterly Gauging - Annual Sampling	on-site overburden flushmount monitoring well
MW-8	FR-94-4405	4	20.0	504.49	1/13/21	5.00	20.0	Annual Gauging - Annual Sampling	off-site overburden flushmount monitoring well
MW-11	FR-94-4408	6	80.0	86.41	3/15/06	28.0	80.0	Quarterly Gauging - Semi-Annual Sampling	on-site bedrock well - Flushmount
MW-11A	FR-94-4408	1	43.0	505.00	1/13/21	33.0	43.0	Quarterly Gauging - Semi-Annual Sampling	shallow interval
MW-11B	FR-94-4408	1	55.0	505.03	1/13/21	50.0	55.0	Quarterly Gauging - Semi-Annual Sampling	intemediate interval
MW-11C	FR-94-4408	1	80.0	505.02	1/13/21	75.0	80.0	Quarterly Gauging - Semi-Annual Sampling	deep interval
MW-13	FR-94-4407	6	93.0	79.69	3/15/06	30.0	93.0	Semi-Annual Gauging - Semi Annual Sampling	on-site bedrock well - Flushmount
MW-13A	FR-94-4407	1	40.0	79.69	1/13/21	30.0	40.0	Semi-Annual Gauging - Semi Annual Sampling	shallow interval
MW-13B	FR-94-4407	1	60.0	79.69	1/13/21	50.0	60.0	Semi-Annual Gauging - Semi Annual Sampling	intemediate interval
MW-14	FR-94-5039	6	220.0	102.26	3/15/06	32.0	220.0	Quarterly Gauging - Semi-Annual Sampling	off-site bedrock well - Stickup Well
MW-14A	FR-94-5039	1	84.0	512.06	1/13/21	74.0	84.0	Quarterly Gauging - Semi-Annual Sampling	shallow interval
MW-14B	FR-94-5039	1	105.0	512.09	1/13/21	95.0	105.0	Quarterly Gauging - Semi-Annual Sampling	intemediate interval
MW-14C	FR-94-5039	1	215.0	512.09	1/13/21	205.0	215.0	Quarterly Gauging - Semi-Annual Sampling	deep interval
MW-15	FR-94-5042	6	155.0	70.08	3/15/06	38.0	155.0	Annual Gauging - Annual Sampling	off-site bedrock well - Flushmount
MW-15A	FR-94-5042	1	47.0	70.08	3/15/06	42.0	47.0	Annual Gauging - Annual Sampling	shallow interval
MW-15B	FR-94-5042	1	98.0	70.08	3/15/06	93.0	98.0	Annual Gauging - Annual Sampling	intemediate interval
MW-15C	FR-94-5042	1	131.0	70.08	3/15/06	126.0	131.0	Annual Gauging - Annual Sampling	deep interval
MW-16	FR-94-5038	6	94.0	90.98	3/15/06	46.0	94.0	Annual Gauging - Annual Sampling	off-site bedrock well - Stickup Well
MW-16A	FR-94-5038	1	60.0	90.98	3/15/06	50.0	60.0	Annual Gauging - Annual Sampling	shallow interval
MW-16B	FR-94-5038	1	71.0	90.98	3/15/06	66.0	71.0	Annual Gauging - Annual Sampling	intemediate interval
MW-16C	FR-94-5038	1	90.0	90.98	3/15/06	85.0	90.0	Annual Gauging - Annual Sampling	deep interval
MW-17	FR-94-5040	6	104.0	92.94	3/15/06	42.0	104.0	Quarterly Gauging - Semi-Annual Sampling	off-site bedrock well - Flushmount
MW-17A	FR-94-5040	1	52.0	510.07	1/13/21	42.0	52.0	Quarterly Gauging - Semi-Annual Sampling	shallow interval
MW-17B	FR-94-5040	1	82.0	509.99	1/13/21	77.0	82.0	Quarterly Gauging - Semi-Annual Sampling	intemediate interval

Table 1
Monitoring Well Gauging and Sampling Schedule
Sheetz Store #176
3842 Burkittsville Road
Knoxville, Maryland

Well I.D.	Well Permit #	Well Diameter (inches)	Total Depth of Well from Ground Surface	Elevation of TOC	Date of Last Survey	Depth to TOS from Ground Surface	Depth to BOS from Ground Surface	Gauging/Sampling Frequency	COMMENTS
MW-17C	FR-94-5040	1	101.0	509.99	1/13/21	96.0	101.0	Quarterly Gauging - Semi-Annual Sampling	deep interval
MW-19A	FR-95-2047	2	84.0	503.00	1/13/21	29.0	84.0	Semi-Annual Gauging - Semi Annual Sampling	intemediate interval - Flushmount well
MW-19B	FR-95-2047	2	125.0	503.07	1/13/21	90.0	125.0	Semi-Annual Gauging - Semi Annual Sampling	deep interval - Flushmount well
MW-20	FR-95-2046	4	25.0	502.54	1/13/21	5.0	25.0	Semi-Annual Gauging - Semi Annual Sampling	off-site overburden monitoring well - Flushmount well
TF-1	--	4	--	--	--	--	--	Quarterly Gauging - Annual Sampling	tank field well
TF-2	--	4	--	--	--	--	--	Quarterly Gauging	tank field well
TF-3	--	4	--	--	--	--	--	Quarterly Gauging - Annual Sampling	tank field well
TF-4	--	4	--	--	--	--	--	Quarterly Gauging	tank field well
P180-3833								Annual Sampling	Potable Well
P181-3823								Annual Sampling	Potable Well
P186-3839								Annual Sampling	Potable Well
P205-854								Annual Sampling	Potable Well

Notes:

TOS - Top of screen

TOC - Top of casing

BOS - Bottom of screen

U -Unknown

Shaded cells indicate well interval no longer sampled due to cluster well installation and/or well abandonment.

Table 2
Groundwater Gauging Data
Sheetz Store #176
3842 Burkittsville Road
Knoxville, Maryland

Location ID	Top of Casing (ft)	Gauging Date	Depth to Water (ft)	Depth to Product (ft)	Product Thickness (ft)	Water Elevation (ft)
MW-1	504.17	09/21/17	16.71	--	--	485.07
		09/26/17	16.83	--	--	484.95
		10/05/17	17.15	--	--	484.63
		10/11/17	16.93	--	--	484.85
		10/18/07	17.01	--	--	484.77
		10/26/17	17.08	--	--	484.70
		11/01/17	16.48	--	--	485.30
		11/07/17	16.63	--	--	485.15
		12/07/17	17.29	--	--	484.49
		01/10/18	17.84	--	--	483.94
		02/07/18	16.16	--	--	485.62
		03/15/18	15.80	--	--	485.98
		04/25/18	15.12	--	--	486.66
		05/21/18	10.83	--	--	490.95
		06/01/18	13.06	--	--	488.72
		07/19/18	15.12	--	--	486.66
		08/28/18	13.71	--	--	488.07
		09/28/18	9.96	--	--	491.82
		10/18/18	Car over well	--	--	NA
		11/29/18	12.95	--	--	488.83
		12/19/18	12.53	--	--	489.25
		02/26/19	12.81	--	--	488.97
		05/14/19	11.72	--	--	490.06
		08/13/19	15.45	--	--	486.33
		11/12/19	16.20	--	--	485.58
		02/21/20	15.02	--	--	486.76
		05/11/20	14.70	--	--	487.08
		08/18/20	21.68	--	--	480.10
		12/28/20	15.94	--	--	488.23
		03/10/21	17.21	--	--	486.96
		06/08/21	18.35	--	--	485.82
		09/21/21	20.89	--	--	483.28
		12/06/21	12.53	--	--	491.64
		03/21/22	18.70	--	--	485.47
		06/01/22	17.92	--	--	486.25
		08/16/22	12.42	--	--	491.75

Table 2
Groundwater Gauging Data
Sheetz Store #176
3842 Burkittsville Road
Knoxville, Maryland

Location ID	Top of Casing (ft)	Gauging Date	Depth to Water (ft)	Depth to Product (ft)	Product Thickness (ft)	Water Elevation (ft)
MW-1 Cont.	504.17	11/07/22	19.18	--	--	484.99
		02/28/23	18.40	--	--	485.77
		06/28/23	18.82	--	--	485.35
		08/30/23	20.27	--	--	483.90
		12/15/23	19.59	--	--	484.58
		03/11/24	15.62	--	--	488.55
		05/20/24	17.37	--	--	486.80
		09/12/24	17.31	--	--	486.86
		12/04/24	19.55	--	--	484.62
		03/18/25	18.79	--	--	485.38
		06/24/25	16.12	--	--	488.05
MW-4	504.49	09/21/17	14.40	--	--	488.86
		09/26/17	14.53	--	--	488.73
		10/05/17	14.71	--	--	488.55
		10/11/17	14.66	--	--	488.60
		10/18/17	14.67	--	--	488.59
		10/26/17	14.82	--	--	488.44
		11/01/17	14.26	--	--	489.00
		11/07/17	14.11	--	--	489.15
		12/07/17	14.96	--	--	488.30
		01/10/18	16.12	--	--	487.14
		02/07/18	14.61	--	--	488.65
		03/15/18	12.62	--	--	490.64
		04/25/18	11.74	--	--	491.52
		05/21/18	7.65	--	--	495.61
		06/01/18	8.36	--	--	494.90
		07/19/18	11.02	--	--	492.24
		08/28/18	8.60	--	--	494.66
		09/28/18	5.53	--	--	497.73
		10/17/18	8.08	--	--	495.18
		11/29/18	7.05	--	--	496.21
		12/19/18	7.22	--	--	496.04
		02/26/19	7.34	--	--	495.92
		05/14/19	5.08	--	--	498.18
		08/13/19	11.84	--	--	491.42
		11/12/19	13.57	--	--	489.69
		02/21/20	11.93	--	--	491.33

Table 2
Groundwater Gauging Data
Sheetz Store #176
3842 Burkittsville Road
Knoxville, Maryland

Location ID	Top of Casing (ft)	Gauging Date	Depth to Water (ft)	Depth to Product (ft)	Product Thickness (ft)	Water Elevation (ft)
MW-4 Cont.	504.49	05/11/20	10.96	--	--	492.30
		08/08/20	18.96	--	--	484.30
		12/28/20	13.22	--	--	491.27
		03/10/21	12.31	--	--	492.18
		06/08/21	14.13	--	--	490.36
		09/21/21	14.5	--	--	489.99
		12/06/21	7.22	--	--	497.27
		03/21/22	14.27	--	--	490.22
		06/01/22	13.74	--	--	490.75
		08/16/22	7.2	--	--	497.29
		11/07/22	16.09	--	--	488.40
		02/28/23	15.59	--	--	488.90
		06/28/23	16.47	--	--	488.02
		08/30/23	17.98	--	--	486.51
		12/15/23	17.96	--	--	486.53
		03/11/24	12.79	--	--	491.70
		05/20/24	12.87	--	--	491.62
		09/12/24	15.29	--	--	489.20
		12/04/24	16.61	--	--	487.88
		03/18/25	16.46	--	--	488.03
		06/24/25	12.07	--	--	492.42

Table 2
Groundwater Gauging Data
Sheetz Store #176
3842 Burkittsville Road
Knoxville, Maryland

Location ID	Top of Casing (ft)	Gauging Date	Depth to Water (ft)	Depth to Product (ft)	Product Thickness (ft)	Water Elevation (ft)
MW-8	500.60	01/25/05	13.58	--	--	84.77
		03/02/05	13.72	--	--	84.63
		03/14/05	14.00	--	--	84.35
		06/28/05	14.49	--	--	83.86
		09/21/05	15.50	--	--	82.85
		12/27/05	13.55	--	--	84.80
		03/02/06	13.56	--	--	69.06
		03/20/06	14.06	--	--	68.56
		04/03/06	14.30	--	--	68.32
		06/15/06	15.31	--	--	67.31
		09/15/06	13.52	--	--	69.10
		12/27/06	13.35	--	--	69.27
		03/26/07	12.92	--	--	69.70
		06/05/07	14.14	--	--	68.48
		09/11/07	16.78	--	--	65.84
		12/04/07	16.02	--	--	66.60
		03/20/08	14.01	--	--	68.61
		06/11/08	12.73	--	--	69.89
		08/13/08	14.05	--	--	68.57
		11/04/08	15.27	--	--	67.35
		02/09/09	14.86	--	--	67.76

Table 2
Groundwater Gauging Data
Sheetz Store #176
3842 Burkittsville Road
Knoxville, Maryland

Location ID	Top of Casing (ft)	Gauging Date	Depth to Water (ft)	Depth to Product (ft)	Product Thickness (ft)	Water Elevation (ft)
MW-8 cont.	500.60	05/13/09	13.08	--	--	69.54
		08/18/09	15.15	--	--	67.47
		11/19/09	15.33	--	--	484.53
		02/24/10	12.59	--	--	487.27
		05/04/10	13.16	--	--	486.70
		05/25/10	13.11	--	--	486.75
		08/10/10	15.22	--	--	484.64
		11/30/10	15.31	--	--	484.55
		02/24/11	15.16	--	--	484.70
		04/29/11	13.07	--	--	486.79
		08/02/11	15.46	--	--	484.40
		11/30/11	13.47	--	--	486.39
		02/01/12	14.11	--	--	485.75
		05/11/12	14.98	--	--	484.88
		08/15/12	15.76	--	--	484.10
		11/27/12	14.90	--	--	484.96
		02/27/13	14.47	--	--	485.39
		05/15/13	14.75	--	--	485.11
		08/21/13	16.37	--	--	483.49
		11/06/13	15.44	--	--	484.42
		02/04/14	13.30	--	--	486.56
		05/13/14	15.28	--	--	484.58
		08/20/14	14.64	--	--	485.22
		11/11/14	15.71	--	--	484.15
		02/04/15	14.66	--	--	485.20
		05/14/15	15.04	--	--	484.82
		08/18/15	15.97	--	--	483.89
		11/02/15	15.19	--	--	484.67
		02/18/16	14.38	--	--	485.48
		05/10/16	13.92	--	--	485.94
		08/09/16	14.68	--	--	485.18
		02/08/17	14.80	--	--	485.06
		05/02/17	14.65	--	--	485.21
		08/23/17	14.53	--	--	485.33
		11/09/17	14.99	--	--	484.87
		02/07/18	14.40	--	--	485.46

Table 2
Groundwater Gauging Data
Sheetz Store #176
3842 Burkittsville Road
Knoxville, Maryland

Location ID	Top of Casing (ft)	Gauging Date	Depth to Water (ft)	Depth to Product (ft)	Product Thickness (ft)	Water Elevation (ft)
MW-8 cont.	500.60	05/23/18	10.19	--	--	489.67
		08/28/18	11.00	--	--	488.86
		11/30/18	12.02	--	--	487.84
		05/14/19	9.99	--	--	489.87
		11/12/19	14.72	--	--	485.14
		02/18/20	13.72	--	--	486.14
		12/28/20	--	--	--	Not Surveyed
		03/10/21	14.27	--	--	486.33
		03/21/22	15.49	--	--	485.11
		02/28/23	15.17	--	--	484.69
		06/28/23	--	--	--	Not Gauged
		08/30/23	--	--	--	Not Gauged
		12/15/23	--	--	--	Not Gauged
		03/11/24	12.81	--	--	487.05
		05/20/24	--	--	--	Not Gauged
		09/12/24	--	--	--	Not Gauged
		12/04/24	--	--	--	Not Gauged
		03/18/25	15.54	--	--	484.32
		06/24/25	--	--	--	Not Gauged

Table 2
Groundwater Gauging Data
Sheetz Store #176
3842 Burkittsville Road
Knoxville, Maryland

Location ID	Top of Casing (ft)	Gauging Date	Depth to Water (ft)	Depth to Product (ft)	Product Thickness (ft)	Water Elevation (ft)
MW-11A 43'	505.00	09/21/17	14.80	--	--	488.75
		09/26/17	14.98	--	--	488.57
		10/05/17	15.15	--	--	488.40
		10/11/17	15.10	--	--	488.45
		10/18/17	15.10	--	--	488.45
		10/26/17	15.26	--	--	488.29
		11/01/17	14.78	--	--	488.77
		11/07/17	14.60	--	--	488.95
		12/07/17	15.36	--	--	488.19
		01/10/18	16.46	--	--	487.09
		02/07/18	15.04	--	--	488.51
		03/15/18	13.03	--	--	490.52
		04/25/18	12.10	--	--	491.45
		05/21/18	7.98	--	--	495.57
		06/01/18	8.66	--	--	494.89
		07/19/18	11.37	--	--	492.18
		08/28/18	8.70	--	--	494.85
		09/28/18	5.92	--	--	497.63
		10/17/18	8.20	--	--	495.35
		11/29/18	7.28	--	--	496.27
		12/19/18	7.50	--	--	496.05

Table 2
Groundwater Gauging Data
Sheetz Store #176
3842 Burkittsville Road
Knoxville, Maryland

Location ID	Top of Casing (ft)	Gauging Date	Depth to Water (ft)	Depth to Product (ft)	Product Thickness (ft)	Water Elevation (ft)
MW-11A Cont.	505.00	02/26/19	7.50	--	--	496.05
		05/14/19	5.22	--	--	498.33
		08/13/19	12.22	--	--	491.33
		11/12/19	14.14	--	--	489.41
		02/21/20	12.36	--	--	491.19
		05/11/20	11.45	--	--	492.10
		08/18/20	20.35	--	--	483.20
		12/28/20	14.14	--	--	490.86
		03/10/21	12.96	--	--	492.04
		06/08/21	14.87	--	--	490.13
		09/21/21	16.5	--	--	488.50
		12/06/21	15.5	--	--	489.50
		03/21/22	17.36	--	--	487.64
		06/01/22	14.51	--	--	490.49
		08/16/22	16.31	--	--	488.69
		11/07/22	16.8	--	--	488.20
		02/28/23	16.34	--	--	488.66
		06/28/23	17.26	--	--	487.74
		08/30/23	18.87	--	--	486.13
		12/15/23	18.8	--	--	486.20
		03/11/24	13.71	--	--	491.29
		05/20/24	13.58	--	--	491.42
		09/12/24	15.24	--	--	489.76
		12/04/24	17.31	--	--	487.69
		03/18/25	17.23	--	--	487.77
		06/24/25	13.08	--	--	491.92

Table 2
Groundwater Gauging Data
Sheetz Store #176
3842 Burkittsville Road
Knoxville, Maryland

Location ID	Top of Casing (ft)	Gauging Date	Depth to Water (ft)	Depth to Product (ft)	Product Thickness (ft)	Water Elevation (ft)
MW-11B 51'	505.03	09/21/17	15.45	--	--	488.14
		09/26/17	15.73	--	--	487.86
		10/05/17	15.73	--	--	487.86
		10/11/17	15.83	--	--	487.76
		10/18/17	15.92	--	--	487.67
		10/26/17	16.01	--	--	487.58
		11/01/17	15.59	--	--	488.00
		11/07/17	15.53	--	--	488.06
		12/07/17	16.00	--	--	487.59
		01/10/18	17.01	--	--	486.58
		02/07/18	16.02	--	--	487.57
		03/15/18	13.90	--	--	489.69
		04/25/18	12.86	--	--	490.73
		05/21/18	8.19	--	--	495.40
		06/01/18	9.34	--	--	494.25
		07/19/18	11.91	--	--	491.68
		08/28/18	9.41	--	--	494.18
		09/28/18	6.93	--	--	496.66
		10/17/18	8.62	--	--	494.97
		11/29/18	7.58	--	--	496.01
		12/19/18	7.66	--	--	495.93
		02/26/19	7.88	--	--	495.71
		05/14/19	5.35	--	--	498.24
		08/13/19	12.85	--	--	490.74
		11/12/19	15.25	--	--	488.34
		02/21/20	14.32	--	--	489.27
		05/11/20	12.41	--	--	491.18
		08/18/20	21.00	--	--	482.59
		12/28/20	15.1	--	--	489.93
		03/10/21	13.7	--	--	491.33
		06/08/21	15.69	--	--	489.34
		09/21/21	17.16	--	--	487.87
		12/06/21	16.1	--	--	488.93
		03/21/22	18.27	--	--	486.76
		06/01/22	15.42	--	--	489.61
		08/16/22	16.47	--	--	488.56

Table 2
Groundwater Gauging Data
Sheetz Store #176
3842 Burkittsville Road
Knoxville, Maryland

Location ID	Top of Casing (ft)	Gauging Date	Depth to Water (ft)	Depth to Product (ft)	Product Thickness (ft)	Water Elevation (ft)
MW-11B Cont.	505.03	11/07/22	17.84	--	--	487.19
		02/28/23	17.2	--	--	487.83
		06/28/23	18.34	--	--	486.69
		08/30/23	19.81	--	--	485.22
		12/15/23	19.73	--	--	485.30
		03/11/24	14.71	--	--	490.32
		05/20/24	13.98	--	--	491.05
		09/12/24	15.32	--	--	489.71
		12/04/24	18.27	--	--	486.76
		03/18/25	18.14	--	--	486.89
		06/24/25	13.67	--	--	491.36

Table 2
Groundwater Gauging Data
Sheetz Store #176
3842 Burkittsville Road
Knoxville, Maryland

Location ID	Top of Casing (ft)	Gauging Date	Depth to Water (ft)	Depth to Product (ft)	Product Thickness (ft)	Water Elevation (ft)
MW-11C 79'	505.02	09/21/17	16.02	--	--	487.48
		09/26/17	15.82	--	--	487.68
		10/05/17	15.87	--	--	487.63
		10/11/17	15.89	--	--	487.61
		10/18/17	15.87	--	--	487.63
		10/26/17	16.00	--	--	487.50
		11/01/17	15.66	--	--	487.84
		11/07/17	15.50	--	--	488.00
		12/07/17	16.12	--	--	487.38
		01/10/18	Frozen	--	--	NA
		02/07/18	16.15	--	--	487.35
		03/15/18	14.20	--	--	489.30
		04/25/18	13.12	--	--	490.38
		05/21/18	8.21	--	--	495.29
		06/01/18	9.49	--	--	494.01
		07/19/18	11.95	--	--	491.55
		08/28/18	9.43	--	--	494.07
		09/28/18	7.03	--	--	496.47
		10/17/18	8.67	--	--	494.83
		11/29/18	7.75	--	--	495.75
		12/19/18	7.78	--	--	495.72
		02/26/19	8.10	--	--	495.40
		05/14/19	5.41	--	--	498.09
		08/13/19	13.17	--	--	490.33
		11/12/19	15.33	--	--	488.17
		02/21/20	13.53	--	--	489.97

Table 2
Groundwater Gauging Data
Sheetz Store #176
3842 Burkittsville Road
Knoxville, Maryland

Location ID	Top of Casing (ft)	Gauging Date	Depth to Water (ft)	Depth to Product (ft)	Product Thickness (ft)	Water Elevation (ft)
MW-11C Cont.	505.02	05/11/20	12.46	--	--	491.04
		08/18/20	21.25	--	--	482.25
		12/28/20	15.22	--	--	489.80
		03/10/21	14.01	--	--	491.01
		06/08/21	15.94	--	--	489.08
		09/21/21	17.49	--	--	487.53
		12/06/21	16.30	--	--	488.72
		03/21/22	18.53	--	--	486.49
		06/01/22	15.45	--	--	489.57
		08/16/22	16.71	--	--	488.31
		11/07/22	18.16	--	--	486.86
		02/28/23	17.50	--	--	487.52
		06/28/23	18.59	--	--	486.43
		08/30/23	20.08	--	--	484.94
		12/15/23	20.00	--	--	485.02
		03/11/24	15.01	--	--	490.01
		05/20/24	14.67	--	--	490.35
		09/12/24	16.95	--	--	488.07
		12/04/24	18.53	--	--	486.49
		03/18/25	18.38	--	--	486.64
		06/24/25	13.73	--	--	491.29

Table 2
Groundwater Gauging Data
Sheetz Store #176
3842 Burkittsville Road
Knoxville, Maryland

Location ID	Top of Casing (ft)	Gauging Date	Depth to Water (ft)	Depth to Product (ft)	Product Thickness (ft)	Water Elevation (ft)
MW-13A 40'	496.77	03/10/21	7.62	--	--	489.15
		09/21/21	9.75	--	--	487.02
		03/21/22	10.34	--	--	486.43
		08/16/22	9.45	--	--	487.32
		02/28/23	9.42	--	--	487.35
		06/28/23	--	--	--	Not Gauged
		08/30/23	12.55	--	--	484.22
		12/15/23	--	--	--	Not Gauged
		03/11/24	6.13	--	--	490.64
		05/20/24	--	--	--	Not Gauged
		09/12/24	9.87	--	--	486.90
		12/04/24	--	--	--	Not Gauged
		03/18/25	9.77	--	--	487.00
		06/24/25	--	--	--	Not Gauged
MW-13B 60'	496.82	03/10/21	7.46	--	--	489.36
		09/21/21	10.09	--	--	486.73
		03/21/22	10.51	--	--	486.31
		08/16/22	9.92	--	--	486.90
		02/28/23	9.71	--	--	487.11
		06/28/23	--	--	--	Not Gauged
		08/30/23	12.98	--	--	483.84
		12/15/23	--	--	--	Not Gauged
		03/11/24	6.3	--	--	490.52
		05/20/24	--	--	--	Not Gauged
		09/12/24	9.96	--	--	486.86
		12/04/24	--	--	--	Not Gauged
		03/18/25	10.4	--	--	486.42
		06/24/25	--	--	--	Not Gauged

Table 2
Groundwater Gauging Data
Sheetz Store #176
3842 Burkittsville Road
Knoxville, Maryland

Location ID	Top of Casing (ft)	Gauging Date	Depth to Water (ft)	Depth to Product (ft)	Product Thickness (ft)	Water Elevation (ft)
MW-14A 76'	512.06	09/21/17	33.69	--	--	485.65
		09/26/17	33.88	--	--	485.46
		10/05/17	34.41	--	--	484.93
		10/11/17	34.31	--	--	485.03
		10/18/17	34.45	--	--	484.89
		10/26/17	34.74	--	--	484.60
		11/01/17	34.28	--	--	485.06
		11/07/17	34.08	--	--	485.26
		12/07/17	34.36	--	--	484.98
		01/10/18	35.41	--	--	483.93
		02/07/18	33.90	--	--	485.44
		03/15/18	32.06	--	--	487.28
		04/25/18	31.51	--	--	487.83
		05/21/18	26.52	--	--	492.82
		06/01/18	28.28	--	--	491.06
		07/19/18	30.48	--	--	488.86
		08/28/18	28.52	--	--	490.82
		09/28/18	24.54	--	--	494.80
		10/17/18	28.02	--	--	491.32
		11/29/18	27.55	--	--	491.79
		12/19/18	27.45	--	--	491.89
		02/26/19	27.86	--	--	491.48
		05/14/19	25.91	--	--	493.43
		08/13/19	32.01	--	--	487.33
		11/12/19	33.77	--	--	485.57
		02/21/20	31.39	--	--	487.95
		05/11/20	30.93	--	--	488.41
		08/18/20	27.60	--	--	491.74
		12/28/20	23.82	--	--	488.24
		03/10/21	23.42	--	--	488.64
		06/08/21	25.1	--	--	486.96

Table 2
Groundwater Gauging Data
Sheetz Store #176
3842 Burkittsville Road
Knoxville, Maryland

Location ID	Top of Casing (ft)	Gauging Date	Depth to Water (ft)	Depth to Product (ft)	Product Thickness (ft)	Water Elevation (ft)
MW-14A 76'cont.	512.06	09/21/21	26.56	--	--	485.50
		12/06/21	27.47	--	--	484.59
		03/21/22	26.26	--	--	485.80
		06/01/22	24.48	--	--	487.58
		08/16/22	25.81	--	--	486.25
		11/07/22	25.99	--	--	486.07
		02/28/23	25.00	--	--	487.06
		06/28/23	26.08	--	--	485.98
		08/30/23	28.41	--	--	483.65
		12/15/23	27.97	--	--	484.09
		03/11/24	22.12	--	--	489.94
		05/20/24	23.10	--	--	488.96
		09/12/24	25.73	--	--	486.33
		12/04/24	27.10	--	--	484.96
		03/18/25	25.73	--	--	486.33
		06/24/25	31.51	--	--	480.55

Table 2
Groundwater Gauging Data
Sheetz Store #176
3842 Burkittsville Road
Knoxville, Maryland

Location ID	Top of Casing (ft)	Gauging Date	Depth to Water (ft)	Depth to Product (ft)	Product Thickness (ft)	Water Elevation (ft)
MW-14B 102'	512.09	09/21/17	34.06	--	--	485.30
		09/26/17	34.25	--	--	485.11
		10/05/17	34.63	--	--	484.73
		10/11/17	34.43	--	--	484.93
		10/18/17	34.54	--	--	484.82
		10/26/17	34.72	--	--	484.64
		11/01/17	34.25	--	--	485.11
		11/07/17	34.18	--	--	485.18
		12/07/17	34.65	--	--	484.71
		01/10/18	35.39	--	--	483.97
		02/07/18	33.87	--	--	485.49
		03/15/18	32.83	--	--	486.53
		04/25/18	32.09	--	--	487.27
		05/21/18	27.58	--	--	491.78
		06/01/18	29.67	--	--	489.69
		07/19/18	31.80	--	--	487.56
		08/28/18	30.16	--	--	489.20
		09/28/18	26.07	--	--	493.29
		10/17/18	29.83	--	--	489.53
		11/29/18	29.18	--	--	490.18
		12/19/18	28.89	--	--	490.47
		02/26/19	29.31	--	--	490.05
		05/14/19	27.01	--	--	492.35
		08/13/19	32.60	--	--	486.76
		11/12/19	33.85	--	--	485.51
		02/21/20	32.10	--	--	487.26
		05/11/20	31.92	--	--	487.44
		08/18/20	26.49	--	--	492.87
		12/28/20	24.13	--	--	487.96
		03/10/21	24.32	--	--	487.77
		06/08/21	25.7	--	--	486.39
		09/21/21	26.57	--	--	485.52
		12/06/21	27.47	--	--	484.62
		03/21/22	26.37	--	--	485.72
		06/01/22	26.01	--	--	486.08
		08/16/22	25.86	--	--	486.23

Table 2
Groundwater Gauging Data
Sheetz Store #176
3842 Burkittsville Road
Knoxville, Maryland

Location ID	Top of Casing (ft)	Gauging Date	Depth to Water (ft)	Depth to Product (ft)	Product Thickness (ft)	Water Elevation (ft)
MW-14B Cont	512.09	11/07/22	26.95	--	--	485.14
		02/28/23	25.79	--	--	486.30
		06/28/23	26.83	--	--	485.26
		08/30/23	28.27	--	--	483.82
		12/15/23	27.88	--	--	484.21
		03/11/24	22.91	--	--	489.18
		05/20/24	23.48	--	--	488.61
		09/12/24	25.97	--	--	486.12
		12/04/24	27.25	--	--	484.84
		03/18/25	26.29	--	--	485.80
		06/24/25	32.02	--	--	480.07

Table 2
Groundwater Gauging Data
Sheetz Store #176
3842 Burkittsville Road
Knoxville, Maryland

Location ID	Top of Casing (ft)	Gauging Date	Depth to Water (ft)	Depth to Product (ft)	Product Thickness (ft)	Water Elevation (ft)
MW-14C 210'	519.39	09/21/17	39.88	--	--	479.51
		09/26/17	40.34	--	--	479.05
		10/05/17	40.37	--	--	479.02
		10/11/17	40.27	--	--	479.12
		10/18/17	40.47	--	--	478.92
		10/26/17	40.49	--	--	478.90
		11/01/17	40.08	--	--	479.31
		11/07/17	39.99	--	--	479.40
		12/07/17	39.65	--	--	479.74
		01/10/18	40.21	--	--	479.18
		02/07/18	39.22	--	--	480.17
		03/15/18	37.74	--	--	481.65
		04/25/18	37.37	--	--	482.02
		05/21/18	29.61	--	--	489.78
		06/01/18	30.17	--	--	489.22
		07/19/18	32.30	--	--	487.09
		08/28/18	29.74	--	--	489.65
		09/28/18	29.06	--	--	490.33
		10/17/18	29.64	--	--	489.75
		11/29/18	29.22	--	--	490.17
		12/19/18	29.98	--	--	489.41
		02/26/19	37.18	--	--	482.21
		05/14/19	30.37	--	--	489.02
		08/13/19	33.82	--	--	485.57
		11/12/19	35.39	--	--	484.00
		02/21/20	33.03	--	--	486.36
		05/11/20	32.10	--	--	487.29
		08/18/20	26.04	--	--	493.35
		12/28/20	26.12	--	--	493.27
		03/10/21	24.74	--	--	494.65
		06/08/21	26.78	--	--	492.61

Table 2
Groundwater Gauging Data
Sheetz Store #176
3842 Burkittsville Road
Knoxville, Maryland

Location ID	Top of Casing (ft)	Gauging Date	Depth to Water (ft)	Depth to Product (ft)	Product Thickness (ft)	Water Elevation (ft)
MW-14C Cont 210'	519.39	09/21/21	27.43	--	--	491.96
		12/06/21	28.57	--	--	490.82
		03/21/22	28.4	--	--	490.99
		06/01/22	28.99	--	--	490.40
		08/16/22	26.71	--	--	492.68
		02/28/23	27.85	--	--	491.54
		06/28/23	26.95	--	--	492.44
		08/30/23	30.18	--	--	489.21
		12/15/23	29.79	--	--	489.60
		03/11/24	24.92	--	--	494.47
		05/20/24	24.90	--	--	494.49
		09/12/24	27.19	--	--	492.20
		12/04/24	29.04	--	--	490.35
		03/18/25	28.44	--	--	490.95
		06/24/25	36.21	--	--	483.18

Table 2
Groundwater Gauging Data
Sheetz Store #176
3842 Burkittsville Road
Knoxville, Maryland

Location ID	Top of Casing (ft)	Gauging Date	Depth to Water (ft)	Depth to Product (ft)	Product Thickness (ft)	Water Elevation (ft)
MW-15A	487.23	12/29/06	9.97	--	--	60.11
		03/26/07	7.60	--	--	62.48
		06/05/07	12.06	--	--	58.02
		09/11/07	13.68	--	--	56.40
		08/14/08	13.30	--	--	56.78
		11/04/08	13.55	--	--	56.53
		02/09/09	12.70	--	--	57.38
		05/12/09	9.31	--	--	60.77
		08/18/09	13.33	--	--	56.75
		11/19/09	12.57	--	--	474.66
		02/24/10	5.41	--	--	481.82
		05/04/10	12.07	--	--	475.16
		08/10/10	13.88	--	--	473.35
		11/30/10	13.02	--	--	474.21
		02/24/11	12.30	--	--	474.93
		04/27/11	8.97	--	--	478.26
		08/03/11	13.73	--	--	473.50
		11/29/11	9.02	--	--	478.21
		02/01/12	11.25	--	--	475.98
		05/10/12	12.48	--	--	474.75
		08/16/12	13.18	--	--	474.05
		11/29/12	12.55	--	--	474.68
		02/27/13	11.92	--	--	475.31
		05/16/13	12.22	--	--	475.01

Table 2
Groundwater Gauging Data
Sheetz Store #176
3842 Burkittsville Road
Knoxville, Maryland

Location ID	Top of Casing (ft)	Gauging Date	Depth to Water (ft)	Depth to Product (ft)	Product Thickness (ft)	Water Elevation (ft)
MW-15A cont.	487.23	08/21/13	13.12	--	--	474.11
		11/06/13	12.78	--	--	474.45
		02/04/14	7.38	--	--	479.85
		05/12/14	10.81	--	--	476.42
		08/20/14	13.51	--	--	473.72
		11/11/14	13.05	--	--	474.18
		02/04/15	11.81	--	--	475.42
		05/13/15	12.68	--	--	474.55
		08/18/15	13.11	--	--	474.12
		11/02/15	12.20	--	--	475.03
		02/18/16	4.78	--	--	482.45
		05/04/16	9.65	--	--	477.58
		08/09/16	12.45	--	--	474.78
		11/02/16	13.14	--	--	474.09
		02/08/17	11.89	--	--	475.34
		05/03/17	12.31	--	--	474.92
		08/23/17	12.86	--	--	474.37
		11/07/17	11.80	--	--	475.43
		02/07/18	8.93	--	--	478.30
		05/23/18	3.98	--	--	483.25
		08/28/18	4.32	--	--	482.91
		11/30/18	7.90	--	--	479.33
		05/14/19	4.80	--	--	482.43
		11/12/19	12.58	--	--	474.65
		02/18/20	10.24	--	--	476.99
		03/10/21	10.33	--	--	476.90
		03/21/22	13.05	--	--	474.18
		02/28/23	10.98	--	--	476.25
		06/28/23	--	--	--	Not Gauged
		08/30/23	--	--	--	Not Gauged
		12/15/23	--	--	--	Not Gauged
		03/11/24	5.4	--	--	481.83
		05/20/24	--	--	--	Not Gauged
		09/12/24	--	--	--	Not Gauged
		12/04/24	--	--	--	Not Gauged
		03/18/25	12.11	--	--	475.12
		06/24/25	--	--	--	Not Gauged

Table 2
Groundwater Gauging Data
Sheetz Store #176
3842 Burkittsville Road
Knoxville, Maryland

Location ID	Top of Casing (ft)	Gauging Date	Depth to Water (ft)	Depth to Product (ft)	Product Thickness (ft)	Water Elevation (ft)
MW-15B	487.11	12/29/06	9.97	--	--	60.11
		03/26/07	7.60	--	--	62.48
		06/05/07	12.06	--	--	58.02
		09/11/07	13.68	--	--	56.40
		12/04/07	13.41	--	--	56.67
		03/20/08	10.56	--	--	59.52
		06/11/08	10.30	--	--	59.78
		08/14/08	12.90	--	--	57.18
		11/04/08	13.70	--	--	56.38
		02/09/09	12.55	--	--	57.53
		05/12/09	9.83	--	--	60.25
		08/18/09	13.62	--	--	56.46
		11/19/09	12.97	--	--	474.14
		02/24/10	8.78	--	--	478.33
		05/04/10	11.03	--	--	476.08
		08/10/10	14.23	--	--	472.88
		11/30/10	13.58	--	--	473.53
		02/24/11	12.83	--	--	474.28
		04/27/11	9.00	--	--	478.11
		08/03/11	14.62	--	--	472.49
		11/29/11	9.53	--	--	477.58
		02/01/12	10.98	--	--	476.13
		05/10/12	12.75	--	--	474.36
		08/16/12	14.21	--	--	472.90
		11/29/12	12.60	--	--	474.51
		02/27/13	11.67	--	--	475.44
		05/16/13	12.37	--	--	474.74
		08/21/13	13.60	--	--	473.51
		11/06/13	13.05	--	--	474.06
		02/04/14	10.73	--	--	476.38
		05/12/14	10.45	--	--	476.66
		08/20/14	14.44	--	--	472.67
		11/11/14	13.19	--	--	473.92
		02/04/15	11.90	--	--	475.21
		05/13/15	12.88	--	--	474.23
		08/18/15	13.50	--	--	473.61

Table 2
Groundwater Gauging Data
Sheetz Store #176
3842 Burkittsville Road
Knoxville, Maryland

Location ID	Top of Casing (ft)	Gauging Date	Depth to Water (ft)	Depth to Product (ft)	Product Thickness (ft)	Water Elevation (ft)
MW-15B Cont.	487.11	11/02/15	13.22	--	--	473.89
		02/18/16	7.55	--	--	479.56
		05/04/16	11.89	--	--	475.22
		08/09/16	12.71	--	--	474.40
		11/02/16	13.59	--	--	473.52
		02/08/17	12.09	--	--	475.02
		05/03/17	12.42	--	--	474.69
		08/23/17	12.39	--	--	474.72
		11/07/17	13.74	--	--	473.37
		02/07/18	12.15	--	--	474.96
		05/23/18	5.32	--	--	481.79
		08/28/18	4.84	--	--	482.27
		11/30/18	8.42	--	--	478.69
		05/14/19	5.91	--	--	481.20
		11/12/19	13.56	--	--	473.55
		02/18/20	10.82	--	--	476.29
		03/10/21	10.54	--	--	476.57
		03/21/22	13.72	--	--	473.39
		02/28/23	13.06	--	--	474.05
		06/28/23	--	--	--	Not Gauged
		08/30/23	--	--	--	Not Gauged
		12/15/23	--	--	--	Not Gauged
		03/11/24	8.71	--	--	478.40
		05/20/24	--	--	--	Not Gauged
		09/12/24	--	--	--	Not Gauged
		12/04/24	--	--	--	Not Gauged
		03/18/25	13.59	--	--	473.52
		06/24/25	--	--	--	Not Gauged

Table 2
Groundwater Gauging Data
Sheetz Store #176
3842 Burkittsville Road
Knoxville, Maryland

Location ID	Top of Casing (ft)	Gauging Date	Depth to Water (ft)	Depth to Product (ft)	Product Thickness (ft)	Water Elevation (ft)
MW-15C	487.11	12/29/06	9.97	--	--	60.11
		03/26/07	7.60	--	--	62.48
		06/05/07	12.06	--	--	58.02
		09/11/07	13.68	--	--	56.40
		08/14/08	12.80	--	--	57.28
		11/04/08	13.70	--	--	56.38
		02/09/09	12.51	--	--	57.57
		05/12/09	9.79	--	--	60.29
		08/18/09	13.56	--	--	56.52
		11/19/09	12.91	--	--	474.20
		02/24/10	8.73	--	--	478.38
		05/04/10	10.94	--	--	476.17
		08/10/10	14.17	--	--	472.94
		11/30/10	13.51	--	--	473.60
		02/24/11	12.73	--	--	474.38
		04/27/11	8.87	--	--	478.24
		08/03/11	13.51	--	--	473.60
		11/29/11	9.47	--	--	477.64
		02/01/12	10.89	--	--	476.22
		05/10/12	12.63	--	--	474.48
		08/16/12	14.08	--	--	473.03
		11/29/12	12.48	--	--	474.63
		02/27/13	11.53	--	--	475.58
		05/16/13	12.24	--	--	474.87
		08/21/13	13.47	--	--	473.64
		11/06/13	12.83	--	--	474.28
		02/04/14	10.62	--	--	476.49
		05/12/14	10.16	--	--	476.95
		08/20/14	13.62	--	--	473.49
		11/11/14	13.00	--	--	474.11
		02/04/15	11.76	--	--	475.35
		05/13/15	12.30	--	--	474.81
		08/18/15	13.21	--	--	473.90
		11/02/15	12.81	--	--	474.30
		02/18/16	7.39	--	--	479.72
		05/04/16	11.65	--	--	475.46

Table 2
Groundwater Gauging Data
Sheetz Store #176
3842 Burkittsville Road
Knoxville, Maryland

Location ID	Top of Casing (ft)	Gauging Date	Depth to Water (ft)	Depth to Product (ft)	Product Thickness (ft)	Water Elevation (ft)
MW-15C cont.	487.11	08/09/16	12.51	--	--	474.60
		11/02/16	13.15	--	--	473.96
		02/08/17	11.89	--	--	475.22
		05/03/17	12.24	--	--	474.87
		08/23/17	12.21	--	--	474.90
		11/07/17	13.60	--	--	473.51
		02/07/18	12.16	--	--	474.95
		05/23/18	5.06	--	--	482.05
		08/28/18	5.00	--	--	482.11
		11/30/18	8.12	--	--	478.99
		05/15/19	5.60	--	--	481.51
		11/12/19	13.33	--	--	473.78
		02/18/20	10.63	--	--	476.48
		03/10/21	10.15	--	--	476.96
		03/21/22	13.61	--	--	473.50
		02/28/23	12.72	--	--	474.39
		06/28/23	--	--	--	Not Gauged
		08/30/23	--	--	--	Not Gauged
		12/15/23	--	--	--	Not Gauged
		03/11/24	8.45	--	--	478.66
		05/20/24	--	--	--	Not Gauged
		09/12/24	--	--	--	Not Gauged
		12/04/24	--	--	--	Not Gauged
		03/18/25	13.4	--	--	473.71
		06/24/25	--	--	--	Not Gauged

Table 2
Groundwater Gauging Data
Sheetz Store #176
3842 Burkittsville Road
Knoxville, Maryland

Location ID	Top of Casing (ft)	Gauging Date	Depth to Water (ft)	Depth to Product (ft)	Product Thickness (ft)	Water Elevation (ft)
MW-16A	508.07	12/29/06	21.56	--	--	69.42
		03/26/07	18.83	--	--	72.15
		06/06/07	22.45	--	--	68.53
		09/12/07	25.84	--	--	65.14
		08/14/08	9.59	--	--	81.39
		11/04/08	25.48	--	--	65.50
		02/09/09	24.81	--	--	66.17
		05/13/09	21.27	--	--	69.71
		08/18/09	24.69	--	--	66.29
		11/19/09	25.74	--	--	482.33
		02/24/10	20.02	--	--	488.05
		05/05/10	19.54	--	--	488.53
		08/10/10	24.57	--	--	483.50
		11/30/10	25.65	--	--	482.42
		02/24/11	25.55	--	--	482.52
		04/29/11	19.05	--	--	489.02
		08/03/11	24.47	--	--	483.60
		11/30/11	21.43	--	--	486.64
		02/01/12	21.95	--	--	486.12
		05/10/12	23.83	--	--	484.24
		08/15/12	25.52	--	--	482.55
		11/29/12	23.76	--	--	484.31
		02/26/13	22.11	--	--	485.96
		05/16/13	22.81	--	--	485.26
		08/21/13	24.63	--	--	483.44
		11/07/13	25.08	--	--	482.99
		06/10/14	18.16	--	--	489.91
		06/10/14	18.16	--	--	489.91
		03/18/25	24.7	--	--	483.37
		06/24/25	--	--	--	Not Gauged

Table 2
Groundwater Gauging Data
Sheetz Store #176
3842 Burkittsville Road
Knoxville, Maryland

Location ID	Top of Casing (ft)	Gauging Date	Depth to Water (ft)	Depth to Product (ft)	Product Thickness (ft)	Water Elevation (ft)
MW-16B	508.07	08/20/14	23.17	--	--	484.90
		11/11/14	25.41	--	--	482.66
		02/04/15	23.84	--	--	484.23
		05/13/15	23.41	--	--	484.66
		08/18/15	24.40	--	--	483.67
		11/02/15	24.40	--	--	483.67
		02/18/16	12.88	--	--	495.19
		05/04/16	20.44	--	--	487.63
		08/09/16	22.56	--	--	485.51
		11/02/16	25.12	--	--	482.95
		02/08/17	23.83	--	--	484.24
		05/03/17	23.12	--	--	484.95
		08/23/17	23.14	--	--	484.93
		11/08/17	23.36	--	--	484.71
		02/07/18	23.10	--	--	484.97
		05/23/18	12.28	--	--	495.79
		08/28/18	12.68	--	--	495.39
		11/30/18	14.80	--	--	493.27
		05/14/19	10.65	--	--	497.42
		11/12/19	23.51	--	--	484.56
		02/19/20	20.91	--	--	487.16
		03/10/21	19.69	--	--	488.38
		03/21/22	24.71	--	--	483.36
		02/28/23	23.58	--	--	484.49
		06/28/23	--	--	--	Not Gauged
		08/30/23	--	--	--	Not Gauged
		12/15/23	--	--	--	Not Gauged
		03/11/24	19.3	--	--	488.77
		05/20/24	--	--	--	Not Gauged
		09/12/24	--	--	--	Not Gauged
		12/04/24	--	--	--	Not Gauged
		12/29/06	21.56	--	--	69.42
		03/26/07	18.83	--	--	72.15
		06/06/07	22.45	--	--	68.53
		09/12/07	25.84	--	--	65.14
		08/14/08	17.45	--	--	73.53

Table 2
Groundwater Gauging Data
Sheetz Store #176
3842 Burkittsville Road
Knoxville, Maryland

Location ID	Top of Casing (ft)	Gauging Date	Depth to Water (ft)	Depth to Product (ft)	Product Thickness (ft)	Water Elevation (ft)
MW-16B cont.	508.07	11/04/08	25.57	--	--	65.41
		02/09/09	24.93	--	--	66.05
		05/13/09	21.44	--	--	69.54
		08/18/09	24.81	--	--	66.17
		11/19/09	25.84	--	--	482.23
		02/24/10	20.25	--	--	487.82
		05/05/10	19.81	--	--	488.26
		08/10/10	24.64	--	--	483.43
		11/30/10	25.75	--	--	482.32
		02/24/11	25.67	--	--	482.40
		04/29/11	19.37	--	--	488.70
		08/03/11	24.56	--	--	483.51
		11/30/11	21.67	--	--	486.40
		02/01/12	22.15	--	--	485.92
		05/10/12	23.92	--	--	484.15
		08/15/12	25.61	--	--	482.46
		11/29/12	23.92	--	--	484.15
		02/26/13	22.32	--	--	485.75
		05/16/13	22.90	--	--	485.17
		08/21/13	24.74	--	--	483.33
		11/07/13	25.23	--	--	482.84
		06/10/14	18.18	--	--	489.89
		08/20/14	23.22	--	--	484.85
		11/11/14	25.66	--	--	482.41
		02/04/15	24.03	--	--	484.04
		05/13/15	23.16	--	--	484.91
		08/18/15	24.57	--	--	483.50
		11/02/15	24.51	--	--	483.56
		02/18/16	18.02	--	--	490.05
		05/04/16	20.38	--	--	487.69
		08/09/16	22.69	--	--	485.38
		11/02/16	24.24	--	--	483.83
		02/08/17	24.02	--	--	484.05
		05/03/17	23.26	--	--	484.81
		08/23/17	23.32	--	--	484.75
		11/08/17	23.45	--	--	484.62

Table 2
Groundwater Gauging Data
Sheetz Store #176
3842 Burkittsville Road
Knoxville, Maryland

Location ID	Top of Casing (ft)	Gauging Date	Depth to Water (ft)	Depth to Product (ft)	Product Thickness (ft)	Water Elevation (ft)
MW-16B cont.	508.07	02/07/18	23.21	--	--	484.86
		05/23/18	12.51	--	--	495.56
		08/28/18	12.88	--	--	495.19
		11/30/18	14.94	--	--	493.13
		05/14/19	10.77	--	--	497.30
		11/12/19	23.68	--	--	484.39
		02/19/20	21.20	--	--	486.87
		03/10/21	19.99	--	--	488.08
		03/21/22	24.87	--	--	483.20
		02/28/23	23.74	--	--	484.33
		06/28/23	--	--	--	Not Gauged
		08/30/23	--	--	--	Not Gauged
		12/15/23	--	--	--	Not Gauged
		03/11/24	19.5	--	--	484.33
		05/20/24	--	--	--	Not Gauged
		09/12/24	--	--	--	Not Gauged
		12/04/24	--	--	--	Not Gauged
		03/18/25	24.81	--	--	484.33
		06/24/25	--	--	--	Not Gauged

Table 2
Groundwater Gauging Data
Sheetz Store #176
3842 Burkittsville Road
Knoxville, Maryland

Location ID	Top of Casing (ft)	Gauging Date	Depth to Water (ft)	Depth to Product (ft)	Product Thickness (ft)	Water Elevation (ft)
MW-16C	508.05	12/29/06	21.56	--	--	69.42
		03/26/07	18.83	--	--	72.15
		06/06/07	22.45	--	--	68.53
		09/12/07	25.84	--	--	65.14
		12/04/07	25.71	--	--	65.27
		03/20/08	23.34	--	--	67.64
		06/11/08	19.50	--	--	71.48
		08/14/08	27.10	--	--	63.88
		11/04/08	28.41	--	--	62.57
		02/09/09	27.57	--	--	63.41
		05/13/09	24.51	--	--	66.47
		08/18/09	27.71	--	--	63.27
		11/19/09	28.18	--	--	479.87
		02/24/10	23.07	--	--	484.98
		05/05/10	23.40	--	--	484.65
		08/10/10	27.72	--	--	480.33
		11/30/10	28.25	--	--	479.80
		02/24/11	27.98	--	--	480.07
		04/29/11	22.56	--	--	485.49
		08/03/11	27.37	--	--	480.68
		11/30/11	24.81	--	--	483.24
		02/01/12	25.29	--	--	482.76
		05/10/12	26.80	--	--	481.25
		08/15/12	28.43	--	--	479.62
		11/29/12	26.67	--	--	481.38
		02/26/13	25.23	--	--	482.82
		05/16/13	25.85	--	--	482.20
		08/21/13	27.42	--	--	480.63
		11/07/13	27.57	--	--	480.48
		06/10/14	21.94	--	--	486.11
		08/20/14	25.41	--	--	482.64
		11/11/14	27.82	--	--	480.23
		02/04/15	26.32	--	--	481.73
		05/13/15	24.85	--	--	483.20
		08/18/15	26.70	--	--	481.35
		11/02/15	27.04	--	--	481.01

Table 2
Groundwater Gauging Data
Sheetz Store #176
3842 Burkittsville Road
Knoxville, Maryland

Location ID	Top of Casing (ft)	Gauging Date	Depth to Water (ft)	Depth to Product (ft)	Product Thickness (ft)	Water Elevation (ft)
MW-16C cont.	508.05	02/18/16	21.11	--	--	486.94
		05/04/16	23.88	--	--	484.17
		08/09/16	25.57	--	--	482.48
		11/02/16	26.98	--	--	481.07
		02/08/17	26.38	--	--	481.67
		05/03/17	26.01	--	--	482.04
		08/23/17	25.94	--	--	482.11
		11/08/17	26.88	--	--	481.17
		02/07/18	26.33	--	--	481.72
		05/23/18	16.93	--	--	491.12
		08/28/18	17.15	--	--	490.90
		11/30/18	19.13	--	--	488.92
		05/14/19	15.86	--	--	492.19
		11/12/19	26.49	--	--	481.56
		02/19/20	23.92	--	--	484.13
		03/10/21	22.9	--	--	485.15
		03/21/22	27.08	--	--	480.97
		02/28/23	26.09	--	--	481.96
		06/28/23	--	--	--	Not Gauged
		08/30/23	--	--	--	Not Gauged
		12/15/23	--	--	--	Not Gauged
		03/11/24	21.84	--	--	486.21
		05/20/24	--	--	--	Not Gauged
		09/12/24	--	--	--	Not Gauged
		12/04/24	--	--	--	Not Gauged
		03/18/25	27.06	--	--	480.99
		06/24/25	--	--	--	Not Gauged

Table 2
Groundwater Gauging Data
Sheetz Store #176
3842 Burkittsville Road
Knoxville, Maryland

Location ID	Top of Casing (ft)	Gauging Date	Depth to Water (ft)	Depth to Product (ft)	Product Thickness (ft)	Water Elevation (ft)
MW-17A 45'	510.07	09/21/17	22.01	--	--	488.15
		09/26/17	21.79	--	--	488.37
		10/05/17	21.83	--	--	488.33
		10/11/17	21.93	--	--	488.23
		10/18/17	22.12	--	--	488.04
		10/26/17	22.12	--	--	488.04
		11/01/17	21.81	--	--	488.35
		11/07/17	21.69	--	--	488.47
		12/07/17	22.21	--	--	487.95
		01/10/18	23.14	--	--	487.02
		02/07/18	22.26	--	--	487.90
		03/15/18	19.95	--	--	490.21
		04/25/18	18.10	--	--	492.06
		05/21/18	14.73	--	--	495.43
		06/01/18	15.46	--	--	494.70
		07/19/18	17.65	--	--	492.51
		08/28/18	15.24	--	--	494.92
		09/28/18	13.83	--	--	496.33
		10/17/18	14.42	--	--	495.74
		11/29/18	13.54	--	--	496.62
		12/19/18	13.65	--	--	496.51
		02/26/19	13.74	--	--	496.42
		05/14/19	11.45	--	--	498.71
		08/13/19	18.71	--	--	491.45
		11/12/19	21.22	--	--	488.94
		02/21/20	19.63	--	--	490.53
		05/11/20	18.55	--	--	491.61
		08/18/20	22.42	--	--	487.74
		12/28/20	19.96	--	--	490.11
		03/10/21	18.37	--	--	491.70
		06/08/21	20.7	--	--	489.37
		09/21/21	21.7	--	--	488.37
		12/06/21	22.98	--	--	487.09
		03/21/22	22.89	--	--	487.18

Table 2
Groundwater Gauging Data
Sheetz Store #176
3842 Burkittsville Road
Knoxville, Maryland

Location ID	Top of Casing (ft)	Gauging Date	Depth to Water (ft)	Depth to Product (ft)	Product Thickness (ft)	Water Elevation (ft)
MW-17A cont.	510.07	06/01/22	20.06	--	--	490.01
		08/16/22	21.05	--	--	489.02
		11/07/22	22.4	--	--	487.67
		02/28/23	21.82	--	--	488.25
		06/28/23	22.94	--	--	487.13
		08/30/23	24.35	--	--	485.72
		12/15/23	24.57	--	--	485.50
		03/11/24	19.38	--	--	490.69
		05/20/24	18.92	--	--	491.15
		09/12/24	21.06	--	--	489.01
		12/04/24	22.86	--	--	487.21
		03/18/25	22.74	--	--	487.33
		06/24/25	18.21	--	--	491.86

Table 2
Groundwater Gauging Data
Sheetz Store #176
3842 Burkittsville Road
Knoxville, Maryland

Location ID	Top of Casing (ft)	Gauging Date	Depth to Water (ft)	Depth to Product (ft)	Product Thickness (ft)	Water Elevation (ft)
MW-17B 80'	509.99	09/21/17	22.72	--	--	487.34
		09/26/17	22.13	--	--	487.93
		10/05/17	22.20	--	--	487.86
		10/11/17	22.23	--	--	487.83
		10/18/17	22.41	--	--	487.65
		10/26/17	22.34	--	--	487.72
		11/01/17	22.02	--	--	488.04
		11/07/17	22.07	--	--	487.99
		12/07/17	22.22	--	--	487.84
		01/10/18	23.31	--	--	486.75
		02/07/18	22.50	--	--	487.56
		03/15/18	20.49	--	--	489.57
		04/25/18	19.32	--	--	490.74
		05/21/18	14.57	--	--	495.49
		06/01/18	16.00	--	--	494.06
		07/19/18	18.55	--	--	491.51
		08/28/18	15.26	--	--	494.80
		09/28/18	13.52	--	--	496.54
		10/17/18	15.23	--	--	494.83
		11/29/18	14.06	--	--	496.00
		12/19/18	14.16	--	--	495.90
		02/26/19	14.40	--	--	495.66
		05/14/19	11.52	--	--	498.54
		08/13/19	19.67	--	--	490.39
		11/12/19	21.95	--	--	488.11
		02/21/20	20.33	--	--	489.73

Table 2
Groundwater Gauging Data
Sheetz Store #176
3842 Burkittsville Road
Knoxville, Maryland

Location ID	Top of Casing (ft)	Gauging Date	Depth to Water (ft)	Depth to Product (ft)	Product Thickness (ft)	Water Elevation (ft)
MW-17B 80'cont.	509.99	05/11/20	19.23	--	--	490.83
		08/18/20	23.13	--	--	486.93
		12/28/20	20.36	--	--	489.63
		03/10/21	18.96	--	--	491.03
		06/08/21	20.75	--	--	489.24
		09/21/21	22.37	--	--	487.62
		12/06/21	23.55	--	--	486.44
		03/21/22	23.42	--	--	486.57
		06/01/22	20.12	--	--	489.87
		08/16/22	21.57	--	--	488.42
		11/07/22	23.06	--	--	486.93
		02/28/23	22.31	--	--	487.68
		06/28/23	23.51	--	--	486.48
		08/30/23	24.91	--	--	485.08
		12/15/23	25.09	--	--	484.90
		03/11/24	19.75	--	--	490.24
		05/20/24	19.51	--	--	490.48
		09/12/24	21.64	--	--	488.35
		12/04/24	23.39	--	--	486.60
		03/18/25	23.17	--	--	486.82
		06/24/25	19.22	--	--	490.77

Table 2
Groundwater Gauging Data
Sheetz Store #176
3842 Burkittsville Road
Knoxville, Maryland

Location ID	Top of Casing (ft)	Gauging Date	Depth to Water (ft)	Depth to Product (ft)	Product Thickness (ft)	Water Elevation (ft)
MW-17C 100'	509.99	09/21/17	22.73	--	--	487.34
		09/26/17	22.14	--	--	487.93
		10/05/17	22.18	--	--	487.89
		10/11/17	22.25	--	--	487.82
		10/18/17	22.40	--	--	487.67
		10/26/17	22.46	--	--	487.61
		11/01/17	22.04	--	--	488.03
		11/07/17	22.06	--	--	488.01
		12/07/17	22.53	--	--	487.54
		01/10/18	23.42	--	--	486.65
		02/07/18	22.54	--	--	487.53
		03/15/18	20.65	--	--	489.42
		04/25/18	19.59	--	--	490.48
		05/21/18	14.45	--	--	495.62
		06/01/18	16.02	--	--	494.05
		07/19/18	18.62	--	--	491.45
		08/28/18	15.79	--	--	494.28
		09/28/18	13.54	--	--	496.53
		10/17/18	15.25	--	--	494.82
		11/29/18	14.18	--	--	495.89
		12/19/18	14.20	--	--	495.87
		02/26/19	14.30	--	--	495.77
		05/14/19	11.55	--	--	498.52
		08/13/19	19.74	--	--	490.33
		11/12/19	22.06	--	--	488.01
		02/21/20	20.35	--	--	489.72
		05/11/20	19.24	--	--	490.83
		08/18/20	23.16	--	--	486.91
		12/28/20	20.14	--	--	489.85
		03/10/21	18.95	--	--	491.04
		06/08/21	20.78	--	--	489.21
		09/21/21	22.38	--	--	487.61
		12/06/21	23.57	--	--	486.42
		03/21/22	23.44	--	--	486.55
		06/01/22	20.15	--	--	489.84

Table 2
Groundwater Gauging Data
Sheetz Store #176
3842 Burkittsville Road
Knoxville, Maryland

Location ID	Top of Casing (ft)	Gauging Date	Depth to Water (ft)	Depth to Product (ft)	Product Thickness (ft)	Water Elevation (ft)
MW-17C 100'cont.	509.99	08/16/22	21.55	--	--	488.44
		11/07/22	23.07	--	--	486.92
		02/28/23	22.4	--	--	487.59
		06/28/23	23.5	--	--	486.49
		08/30/23	24.93	--	--	485.06
		12/15/23	25.06	--	--	484.93
		03/11/24	--	--	--	Not Gauged
		05/20/24	19.58	--	--	490.41
		09/12/24	21.77	--	--	488.22
		12/04/24	23.45	--	--	486.54
		03/18/25	23.26	--	--	486.73
		06/24/25	19.31	--	--	490.68

Table 2
Groundwater Gauging Data
Sheetz Store #176
3842 Burkittsville Road
Knoxville, Maryland

Location ID	Top of Casing (ft)	Gauging Date	Depth to Water (ft)	Depth to Product (ft)	Product Thickness (ft)	Water Elevation (ft)
MW-19A 84'	503.00	03/10/21	16.23	--	--	486.77
		09/21/21	18.98	--	--	484.02
		03/21/22	18.77	--	--	484.23
		08/16/22	18.77	--	--	484.23
		02/28/23	17.73	--	--	485.27
		06/28/23	--	--	--	Not Gauged
		08/30/23	20.92	--	--	482.08
		12/15/23	--	--	--	Not Gauged
		03/11/24	15.26	--	--	487.74
		05/20/24	--	--	--	Not Gauged
		09/12/24	18.44	--	--	484.56
		12/04/24	18.44	--	--	484.56
		03/18/25	18.51	--	--	484.49
		06/24/25	--	--	--	Not Gauged
MW-19B 125'	503.08	03/10/21	16.25	--	--	486.83
		09/21/21	19.08	--	--	484.00
		03/21/22	18.67	--	--	484.41
		08/16/22	18.4	--	--	484.68
		02/28/23	17.79	--	--	485.29
		06/28/23	--	--	--	Not Gauged
		08/30/23	20.72	--	--	482.36
		12/15/23	--	--	--	Not Gauged
		03/11/24	15.24	--	--	487.84
		05/20/24	--	--	--	Not Gauged
		09/12/24	18.39	--	--	484.69
		12/04/24	18.39	--	--	484.69
		03/18/25	18.59	--	--	484.49
		06/24/25	--	--	--	Not Gauged

Table 2
Groundwater Gauging Data
Sheetz Store #176
3842 Burkittsville Road
Knoxville, Maryland

Location ID	Top of Casing (ft)	Gauging Date	Depth to Water (ft)	Depth to Product (ft)	Product Thickness (ft)	Water Elevation (ft)
MW-20 25'	502.54	03/10/21	14.54	--	--	488.00
		09/21/21	18.92	--	--	483.62
		03/21/22	18.44	--	--	484.10
		08/16/22	18.25	--	--	484.29
		02/28/23	17.09	--	--	485.45
		06/28/23	--	--	--	Not Gauged
		08/30/23	20.92	--	--	481.62
		12/15/23	--	--	--	Not Gauged
		03/11/24	14.3	--	--	488.24
		05/20/24	--	--	--	Not Gauged
		09/12/24	18.51	--	--	484.03
		12/04/24	--	--	--	Not Gauged
		03/18/25	18.76	--	--	483.78
		06/24/25	--	--	--	Not Gauged
TF-1	NS	12/28/20	10.50	--	--	NA
		03/10/21	9.67	--	--	NA
		06/08/21	11.09	--	--	NA
		09/21/21	11.67	--	--	NA
		12/06/21	11.53	--	--	NA
		03/21/22	14.20	--	--	NA
		06/01/22	11.51	--	--	NA
		08/16/22	10.54	--	--	NA
		11/07/22	13.01	--	--	NA
		11/07/22	13.01	--	--	NA

Table 2
Groundwater Gauging Data
Sheetz Store #176
3842 Burkittsville Road
Knoxville, Maryland

Location ID	Top of Casing (ft)	Gauging Date	Depth to Water (ft)	Depth to Product (ft)	Product Thickness (ft)	Water Elevation (ft)
TF-1 cont.	NS	02/28/23	12.69	--	--	NA
		06/28/23	13.05	--	--	NA
		08/30/23	DRY	--	--	NA
		12/15/23	DRY	--	--	NA
		03/11/24	8.76	--	--	NA
		05/20/24	9.47	--	--	NA
		09/12/24	10.98	--	--	NA
		12/04/24	13.68	--	--	NA
		03/18/25	13.42	--	--	NA
		06/24/25	11.06	--	--	NA
TF-2	NS	12/28/20	9.91	--	--	NA
		03/10/21	9.61	--	--	NA
		06/08/21	10.60	--	--	NA
		09/21/21	NA	--	--	NA
		12/06/21	10.81	--	--	NA
		03/21/22	11.89	--	--	NA
		06/01/22	10.83	--	--	NA
		08/16/22	10.45	--	--	NA
		11/07/22	12.63	--	--	NA
		11/07/22	12.63	--	--	NA
		02/28/23	12.51	--	--	NA
		06/28/23	12.71	--	--	NA
		08/30/23	DRY	--	--	NA
		12/15/23	DRY	--	--	NA
		03/11/24	8.42	--	--	NA
		05/20/24	9.33	--	--	NA
		09/12/24	11.43	--	--	NA
		12/04/24	13.16	--	--	NA
		03/18/25	12.87	--	--	NA
		06/24/25	10.53	--	--	NA

Table 2
Groundwater Gauging Data
Sheetz Store #176
3842 Burkittsville Road
Knoxville, Maryland

Location ID	Top of Casing (ft)	Gauging Date	Depth to Water (ft)	Depth to Product (ft)	Product Thickness (ft)	Water Elevation (ft)
TF-3	NS	12/28/20	9.32	--	--	NA
		03/10/21	9.05	--	--	NA
		06/08/21	11.12	--	--	NA
		09/21/21	11.86	--	--	NA
		12/06/21	11.62	--	--	NA
		03/21/22	12.08	--	--	NA
		06/01/22	11.59	--	--	NA
		08/16/22	11.03	--	--	NA
		11/07/22	13.09	--	--	NA
		11/07/22	13.09	--	--	NA
		02/28/23	12.76	--	--	NA
		06/28/23	13.08	--	--	NA
		08/30/23	DRY	--	--	NA
		12/15/23	DRY	--	--	NA
		03/11/24	8.85	--	--	NA
		05/20/24	10.12	--	--	NA
		09/12/24	11.22	--	--	NA
		12/04/24	13.72	--	--	NA
		03/18/25	13.39	--	--	NA
		06/24/25	11.24	--	--	NA

Table 2
Groundwater Gauging Data
Sheetz Store #176
3842 Burkittsville Road
Knoxville, Maryland

Location ID	Top of Casing (ft)	Gauging Date	Depth to Water (ft)	Depth to Product (ft)	Product Thickness (ft)	Water Elevation (ft)
TF-4	NS	12/28/20	9.85	--	--	NA
		03/10/21	9.34	--	--	NA
		06/08/21	11.78	--	--	NA
		09/21/21	NA	--	--	NA
		12/06/21	11.91	--	--	NA
		03/21/22	12.32	--	--	NA
		06/01/22	11.84	--	--	NA
		08/16/22	11.03	--	--	NA
		11/07/22	13.23	--	--	NA
		11/07/22	13.23	--	--	NA
		02/28/23	12.81	--	--	NA
		06/28/23	13.3	--	--	NA
		08/30/23	DRY	--	--	NA
		12/15/23	DRY	--	--	NA
		03/11/24	8.91	--	--	NA
		05/20/24	10.29	--	--	NA
		09/12/24	12.01	--	--	NA
		12/04/24	14.37	--	--	NA
		03/18/25	14.04	--	--	NA
		06/24/25	11.66	--	--	NA

Notes:


ft = feet

NS = Not surveyed

NA = Not available

† = Site was professionally surveyed on August 28, 2009 based on NAVD88


FIGURES

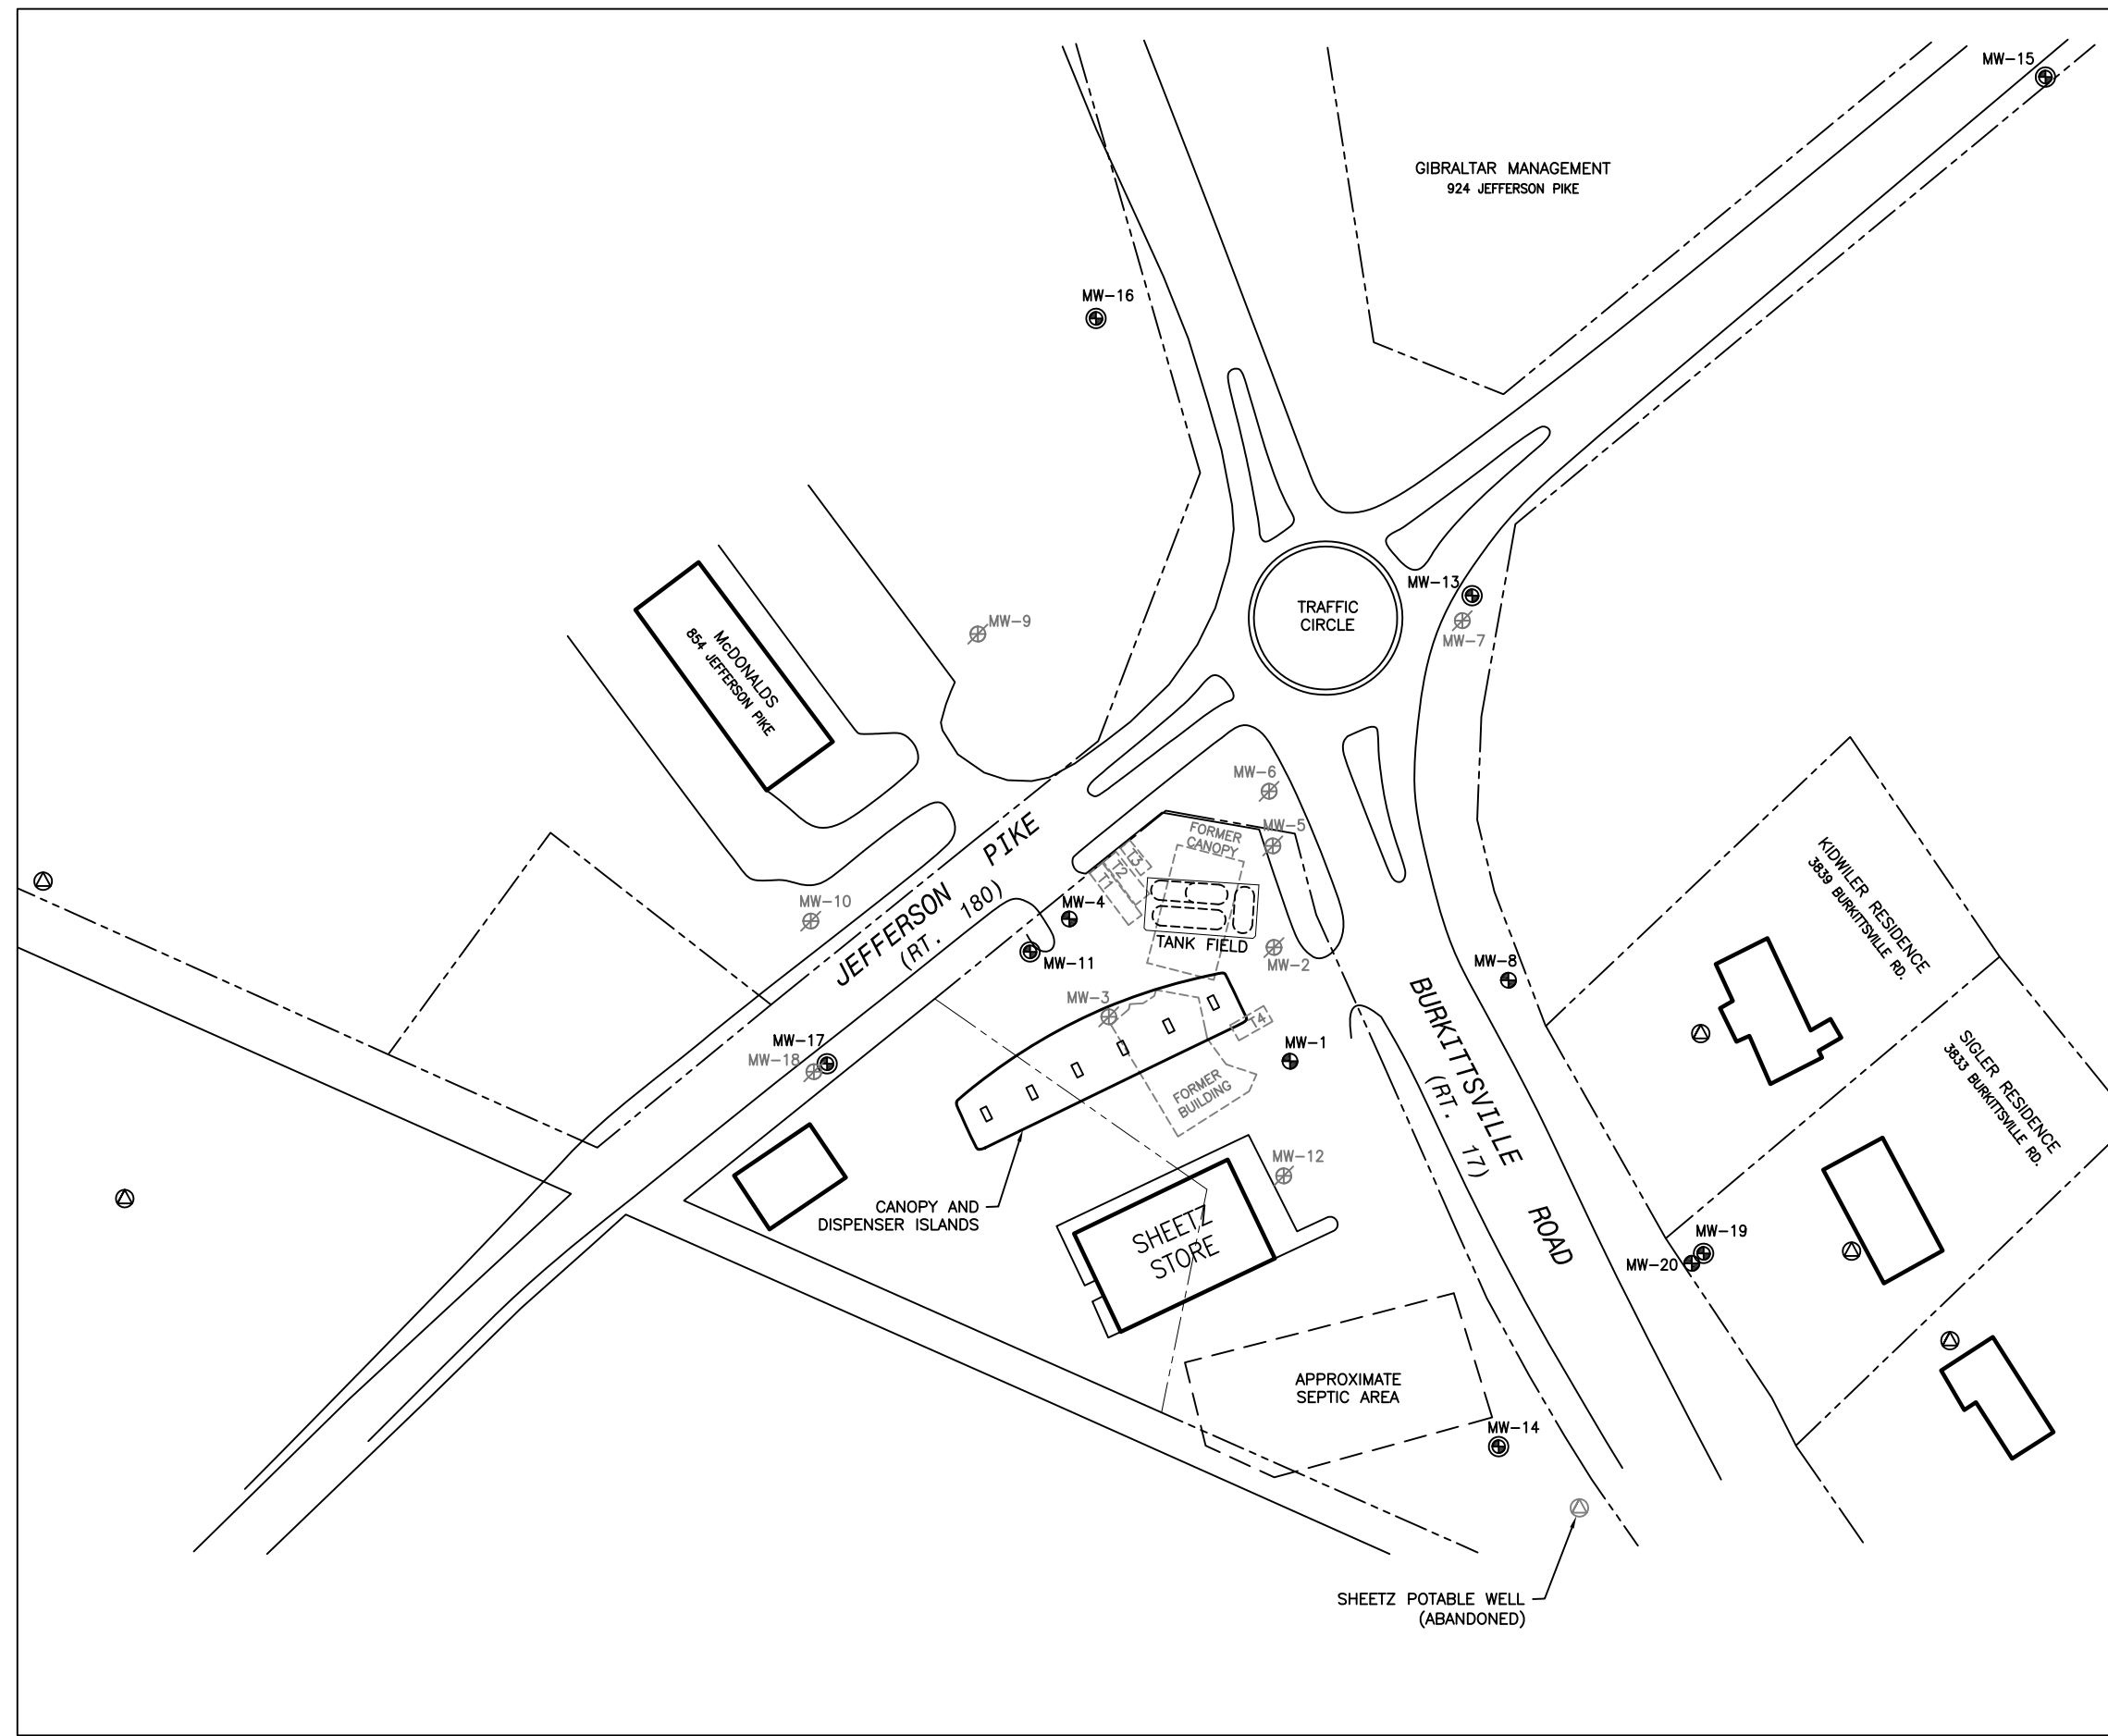

LEGEND:

- PROPERTY LINE
- T1 FORMER 12,000-GAL. STIP3 DW - REGULAR
- T2 FORMER 10,000-GAL. STIP3 DW - REGULAR
- T3 FORMER 6,000-GAL. STIP3 DW - PREMIUM
- T4 FORMER 6,000-GAL. STIP3 DW - KEROSENE
- MONITORING WELL
- BEDROCK MONITORING WELL
- ABANDONED MONITORING WELL
- POTABLE WELL

SITE LOCATION
1" = 2000'

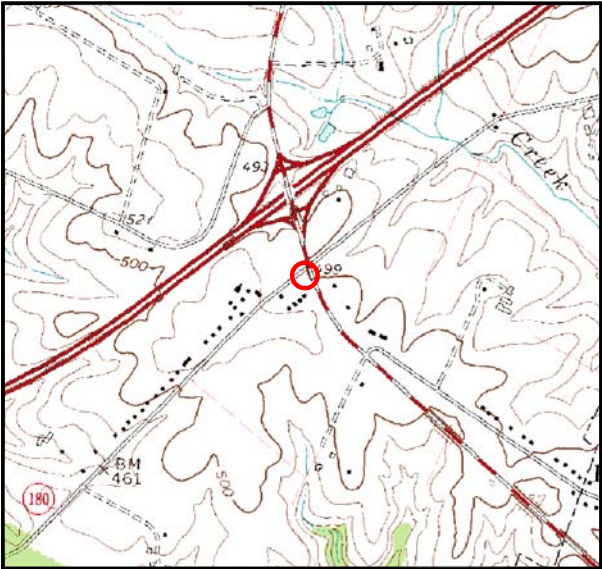

DRAFTED BY: B.S.	SITE PLAN		
CHECKED BY:	SHEETZ #176 3842 BURKITTSVILLE ROAD KNOXVILLE, MARYLAND 21758		
REVIEWED BY:			
	 ENVIRONMENTAL SERVICES 155 RIVERBEND DRIVE, SUITE A, CHARLOTTESVILLE, VA 22911 PHONE: (434)202-7808		
	0 100 SCALE IN FEET	DATE 1/20/2021	FIGURE 1