


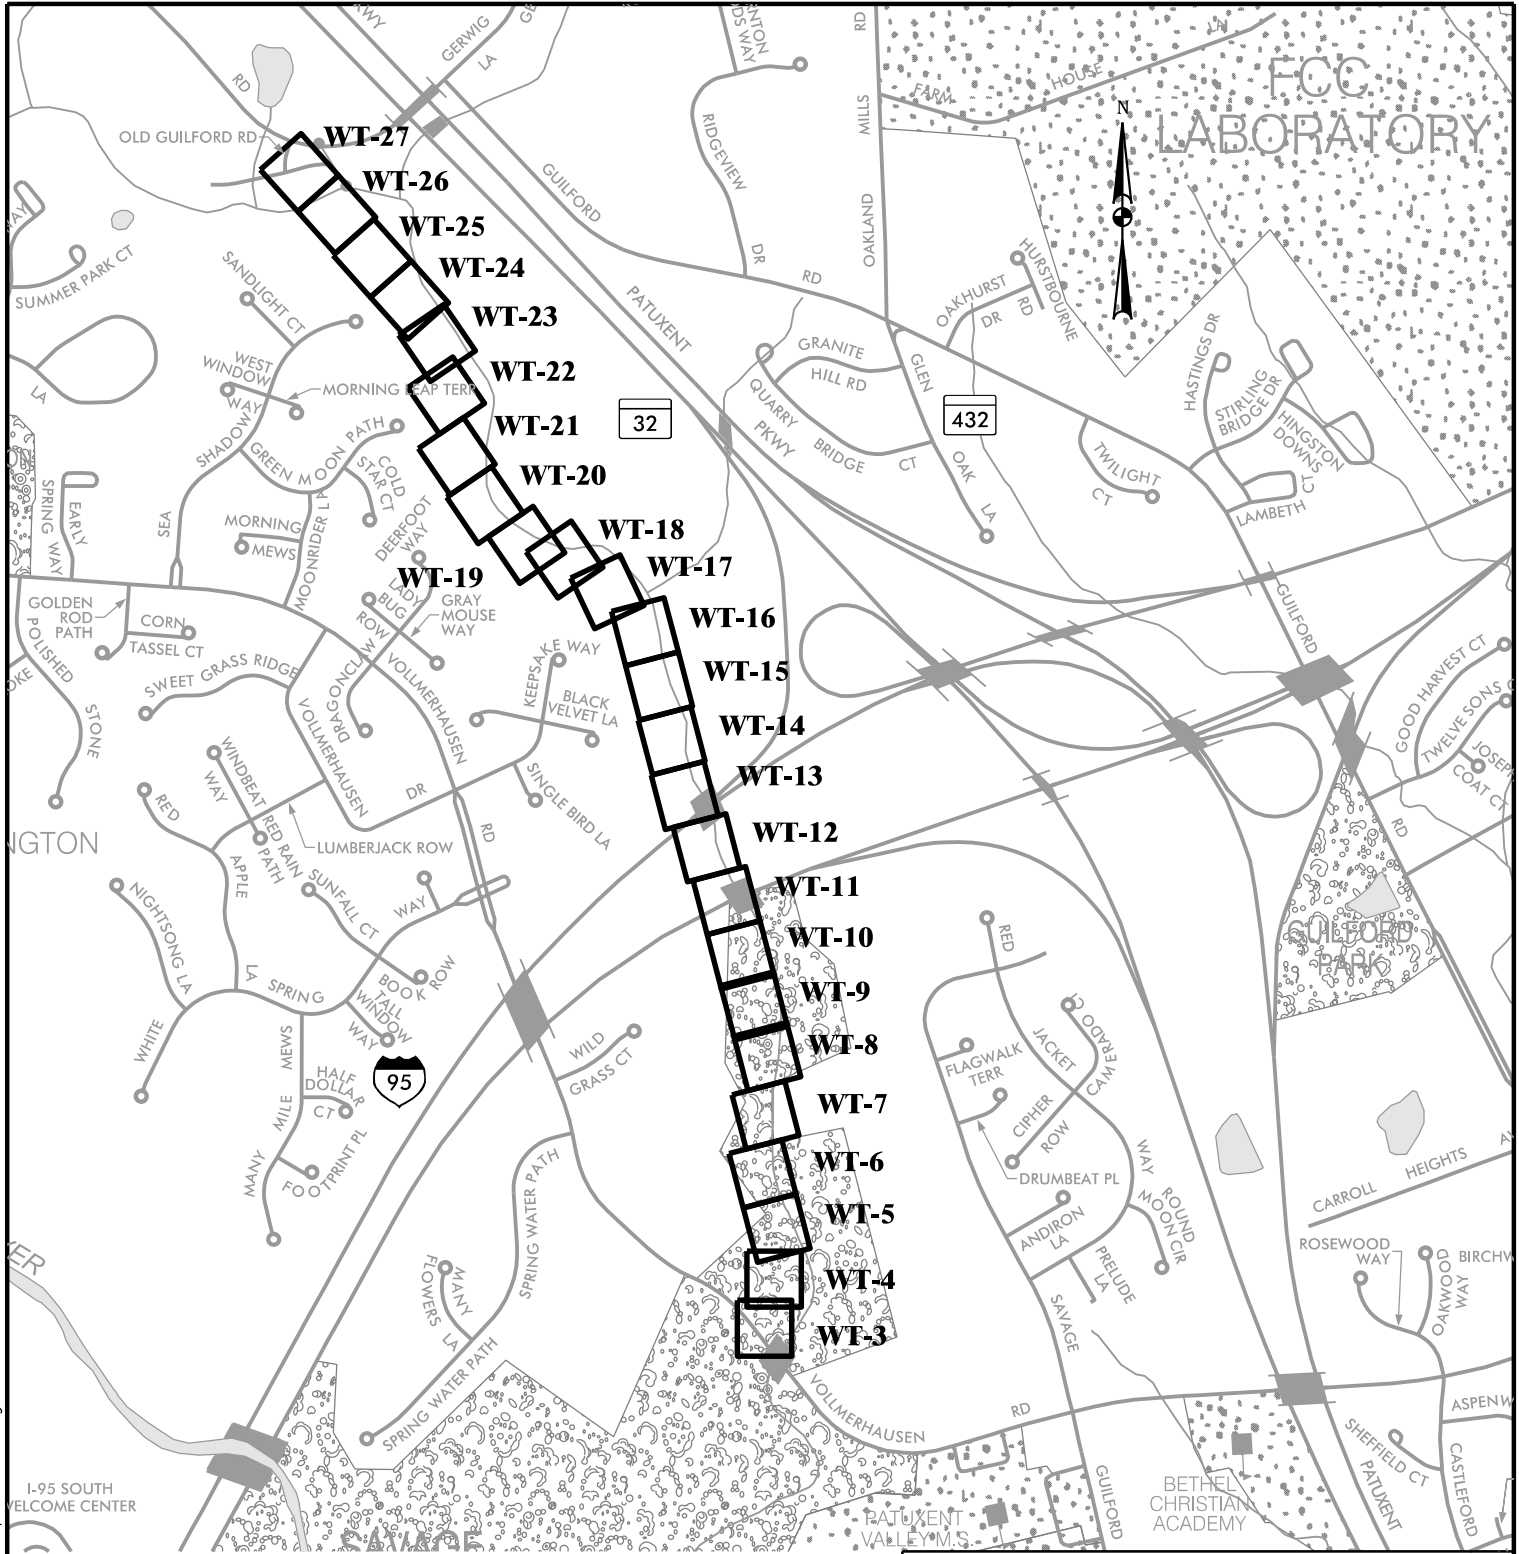

IMPACTS:

	TEMPORARY	PERMANENT
WETLAND BUFFER	6,469 S.F. 	93 S.F. 
WETLANDS	2,113 S.F. 	81 S.F. 
WATERS OF THE U.S.	56 LF/208 S.F. 	30 LF/244 S.F. 
FEMA 100-YR FLOODPLAIN	6,192 S.F. 	132,060 S.F. 



Howard County, Maryland



RESPONSIVE PEOPLE • CREATIVE SOLUTIONS
700 East Pratt Street Suite 500 Baltimore, Maryland 21202

**PATUXENT BRANCH TRAIL
OLD GUILFORD ROAD TO
VOLLMERHAUSEN ROAD
KEY SHEET**

COUNTY:	CONTRACT NO.:
DATE: DECEMBER 2024	REVISION DATE:
SCALE: 1" = 40'	PLATE 1 OF 27

LEGEND OF WETLAND AND WATERS IMPACTS

LIMIT OF DISTURBANCE	— LOD —	WATERS OF THE U.S.	— WUS —
WETLAND		WETLAND BUFFER	— B —
100-YR FLOODPLAIN		CUT/FILL LINE	— C — / — F —
		EXISTING CONTOURS	
		EXISTING TREELINE	

NOTE:
ALL PERMANENT AND TEMPORARY WETLAND AND
25-FOOT WETLAND BUFFER IMPACT QUANTITIES ARE
INCLUDED IN THE TEMPORARY AND PERMANENT
100-YEAR FLOODPLAIN IMPACTS WHERE THOSE
RESOURCES OVERLAP.




Howard County, Maryland



RESPONSIVE PEOPLE • CREATIVE SOLUTIONS
700 East Pratt Street Suite 500 Baltimore, Maryland 21202

PATUXENT BRANCH TRAIL
OLD GUILFORD ROAD TO
VOLLMERHAUSEN ROAD
ABBREVIATIONS AND NOTES

COUNTY:	CONTRACT NO.:
DATE: DECEMBER 2024	REVISION DATE:
SCALE: NONE	PLATE 2 OF 27

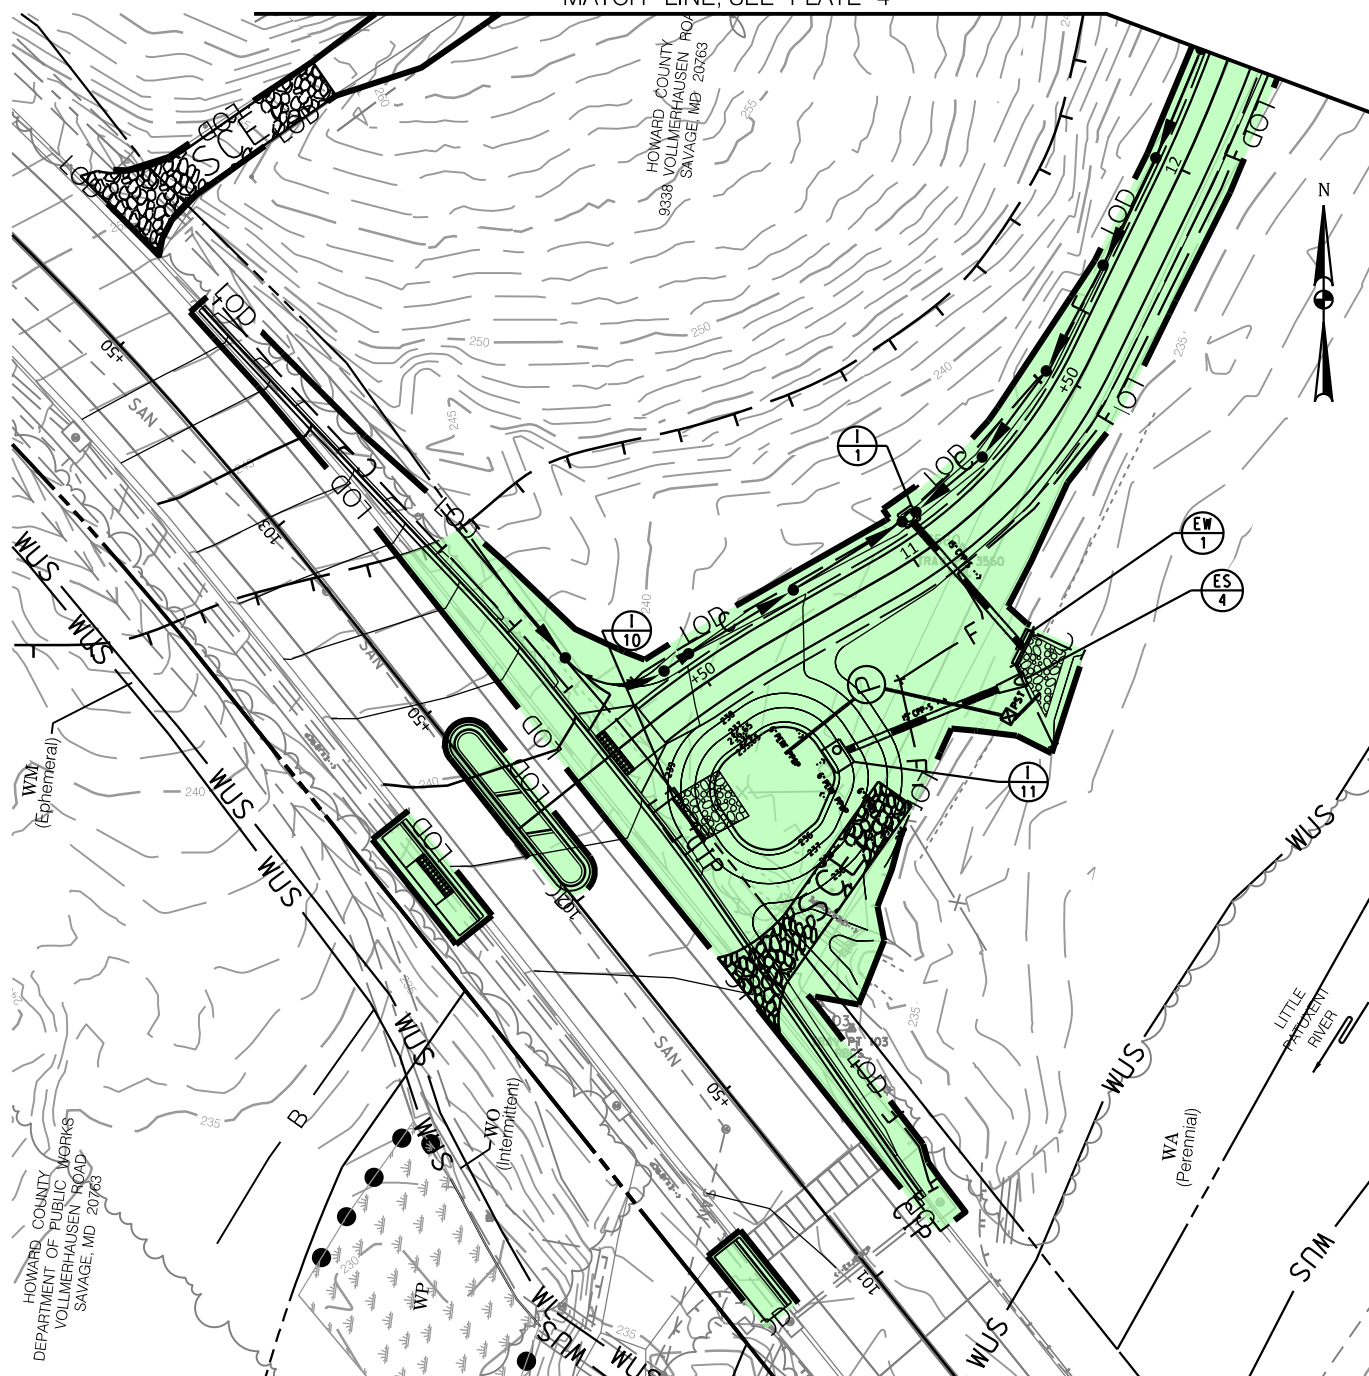

SEE PLATE 2 FOR LEGEND AND NOTES

PERMANENT

11

11

11

11



Howard County, Maryland



RESPONSIVE PEOPLE • CREATIVE SOLUTIONS
700 East Pratt Street Suite 500 Baltimore, Maryland 21202

PATUXENT BRANCH TRAIL
OLD GUILFORD ROAD TO
VOLLMERHAUSEN ROAD
IMPACT PLATE

COUNTY:

CONTRACT NO.:

DATE: DECEMBER 2024

REVISION DATE:

SCALE: 1" = 40'

PLATE 3 OF 27



HOWARD COUNTY DEPARTMENT
OF RECREATION AND PARKS
SAVAGE GUILFORD ROAD
SAVAGE, MD 20763

LEGEND OF WETLAND AND WATERS IMPACTS

SEE PLATE 2 FOR LEGEND AND NOTES

IMPACTS:	TEMPORARY	PERMANENT
WETLAND BUFFER	0 S.F. 	0 S.F. 
WETLANDS	0 S.F. 	0 S.F. 
WATERS OF THE U.S.	0 LF/0 S.F. 	0 LF/0 S.F. 
FEMA 100-YR FLOODPLAIN	0 S.F. 	5,493 S.F. 



Howard County, Maryland


RK&K
RESPONSIVE PEOPLE • CREATIVE SOLUTIONS
700 East Pratt Street Suite 500 Baltimore, Maryland 21202

PATUXENT BRANCH TRAIL OLD GUILFORD ROAD TO VOLLMERHAUSEN ROAD IMPACT PLATE

COUNTY:	CONTRACT NO.:
DATE: DECEMBER 2024	REVISION DATE:
SCALE: 1" = 40'	PLATE 4 OF 27

\\od.rkk.com\fs\Cloud\Projects\2021\21174_PBT\CADD\Plans\pwt-004_PBT.dgn

MATCH LINE, SEE PLATE 6

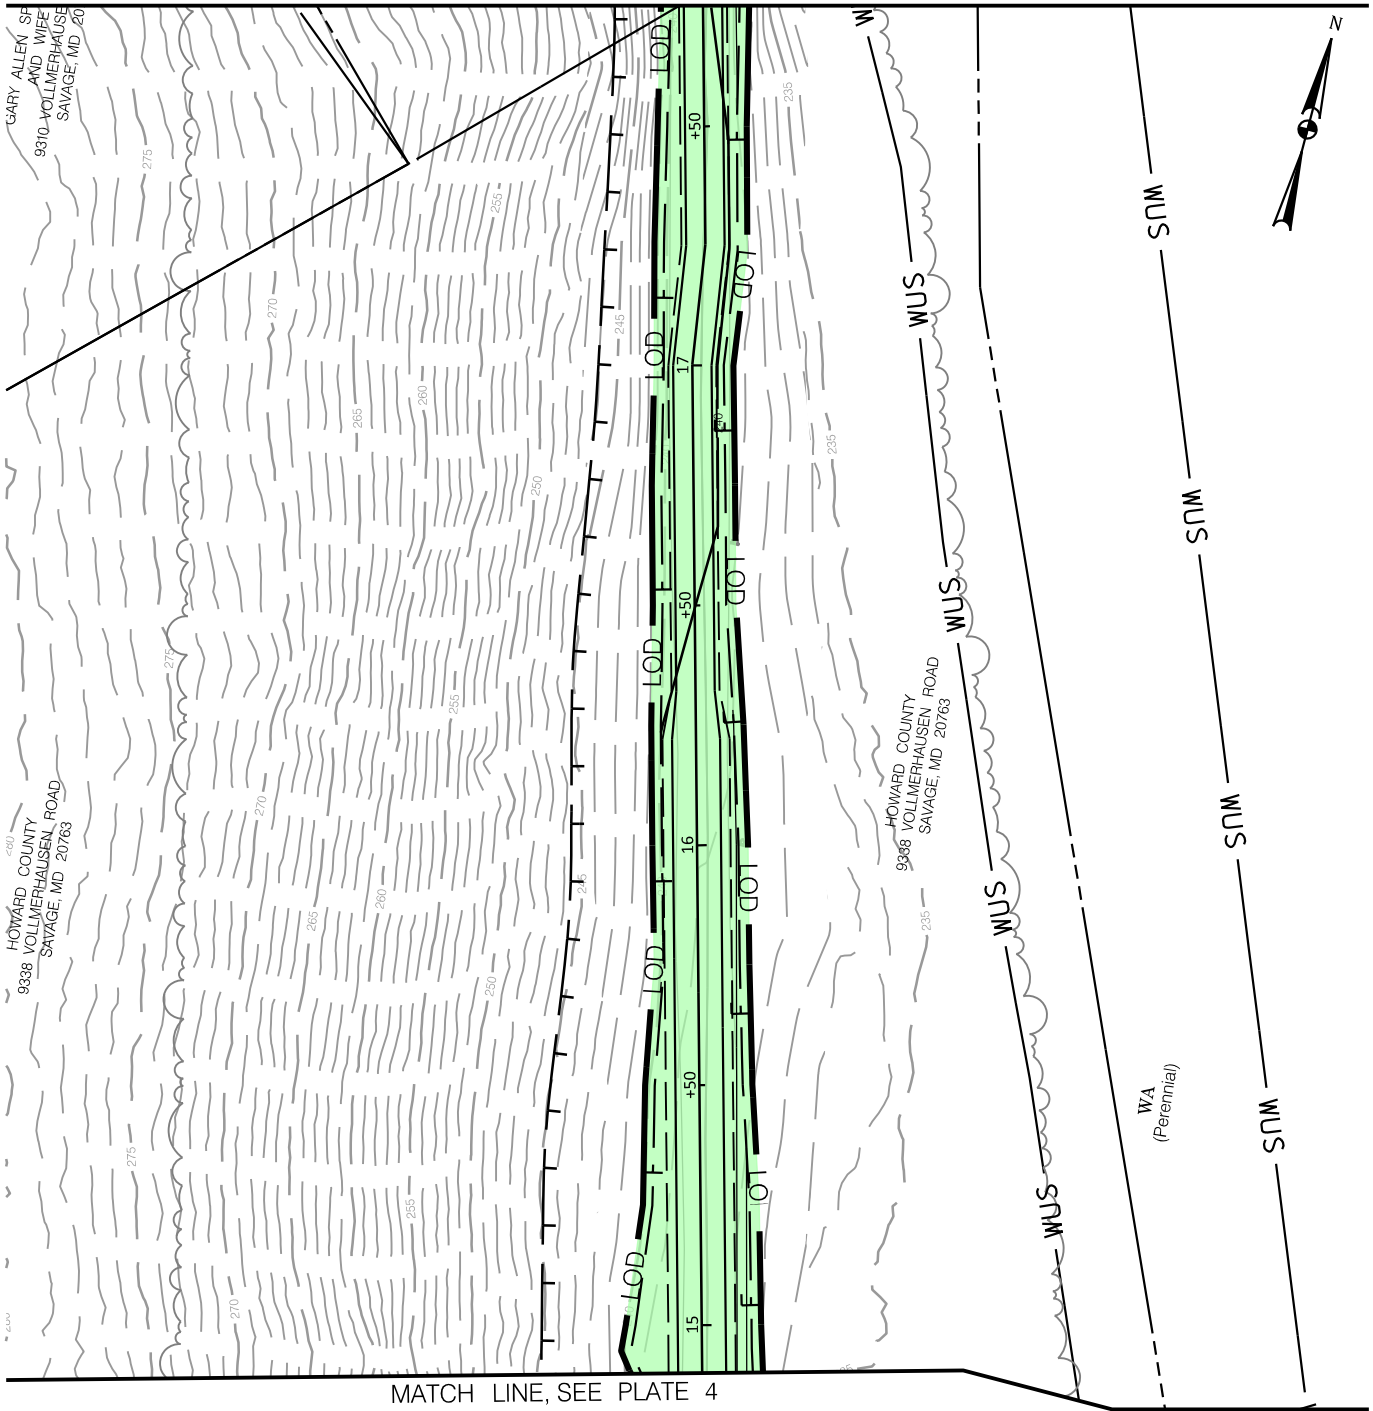

MATCH LINE, SEE PLATE 4

LEGEND OF WETLAND AND WATERS IMPACTS

SEE PLATE 2 FOR LEGEND AND NOTES

IMPACTS:

TEMPORARY

PERMANENT

WETLAND BUFFER

0 S.F.



0 S.F.



WETLANDS

0 S.F.



0 S.F.



WATERS OF THE U.S.

0 LF/0 S.F.



0 LF/0 S.F.



FEMA 100-YR FLOODPLAIN

0 S.F.



5,739 S.F.



Howard County, Maryland

RK&K
RESPONSIVE PEOPLE • CREATIVE SOLUTIONS
700 East Pratt Street Suite 500 Baltimore, Maryland 21202

PATUXENT BRANCH TRAIL OLD GUILFORD ROAD TO VOLLMERHAUSEN ROAD IMPACT PLATE

COUNTY:

CONTRACT NO.:


DATE: DECEMBER 2024

REVISION DATE:

SCALE: 1" = 40'

PLATE 5 OF 27

MATCH LINE, SEE PLATE 7

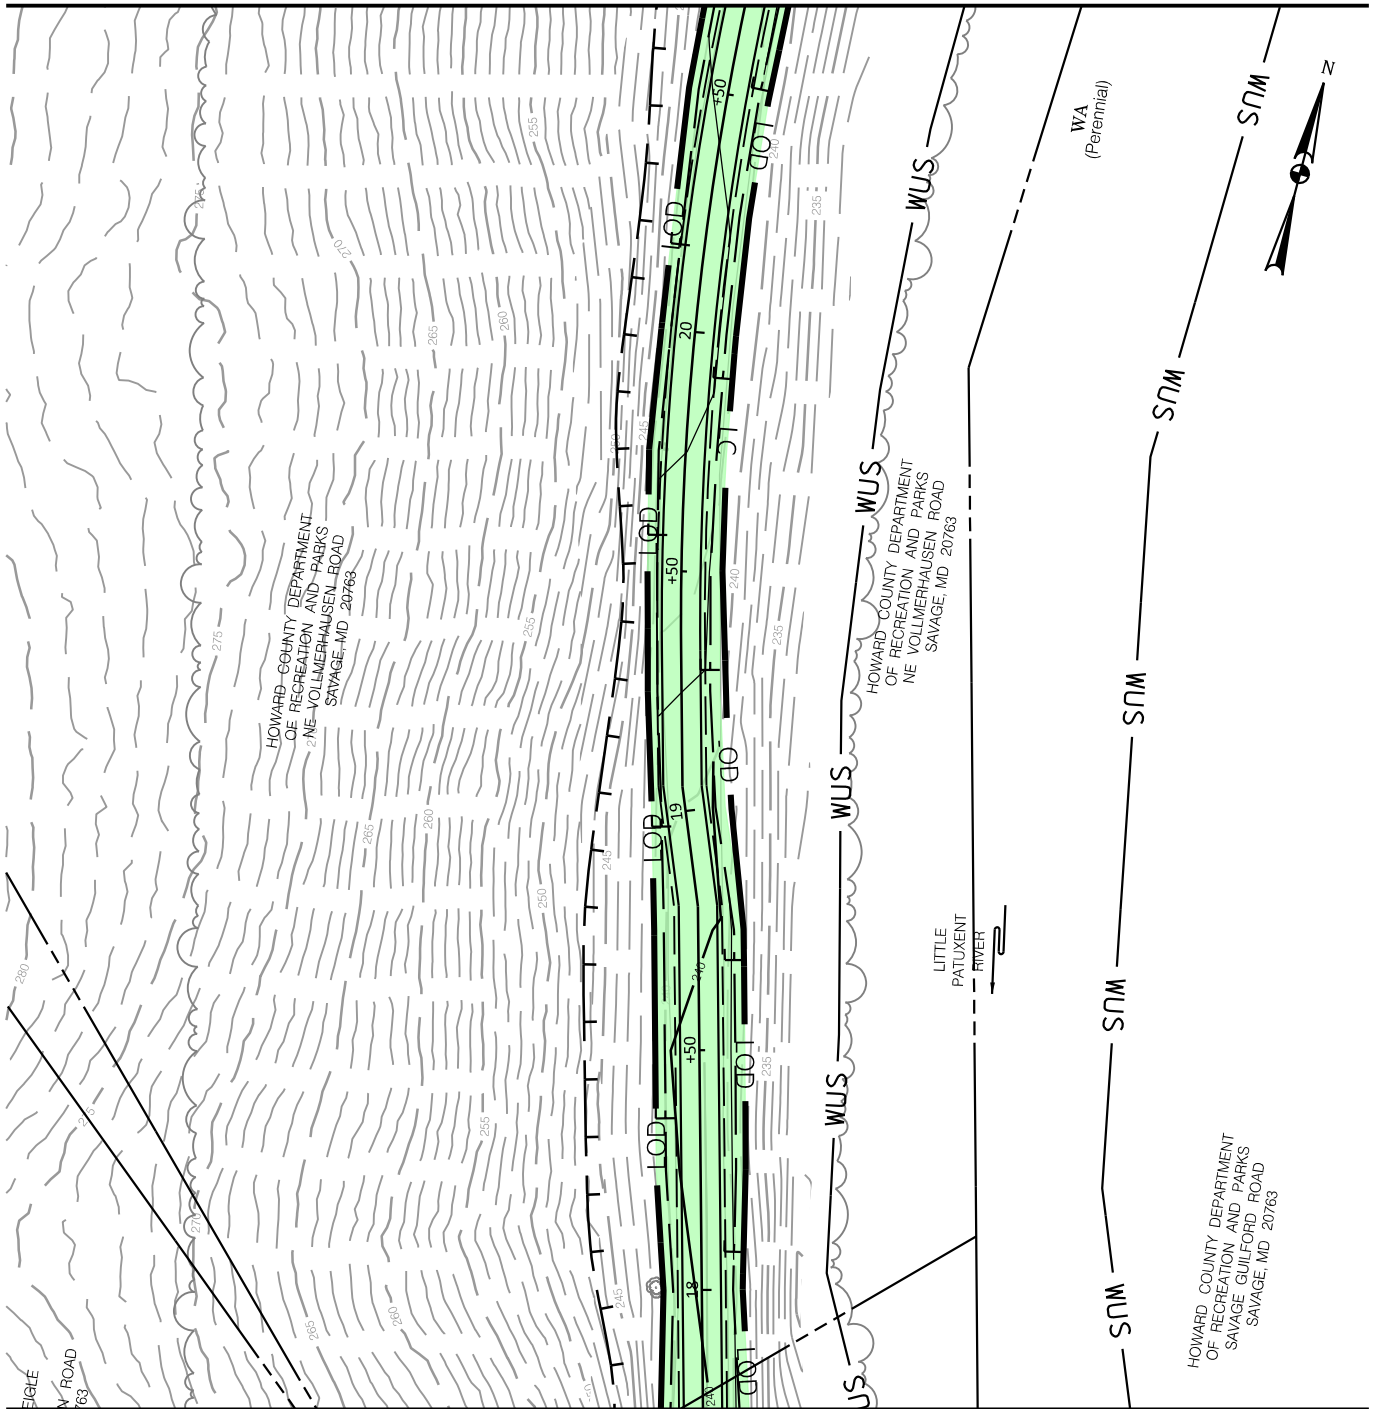

MATCH LINE, SEE PLATE 5

LEGEND OF WETLAND AND WATERS IMPACTS

SEE PLATE 2 FOR LEGEND AND NOTES

IMPACTS:

TEMPORARY

PERMANENT

WETLAND BUFFER

0 S.F.



0 S.F.



WETLANDS

0 S.F.



0 S.F.



WATERS OF THE U.S.

0 LF/0 S.F.



0 LF/0 S.F.



FEMA 100-YR FLOODPLAIN

0 S.F.



4,883 S.F.



Howard County, Maryland

RK&K
RESPONSIVE PEOPLE • CREATIVE SOLUTIONS
700 East Pratt Street Suite 500 Baltimore, Maryland 21202

PATUXENT BRANCH TRAIL OLD GUILFORD ROAD TO VOLLMERHAUSEN ROAD IMPACT PLATE

COUNTY:

CONTRACT NO.:


DATE: DECEMBER 2024

REVISION DATE:

SCALE: 1" = 40'

PLATE 6 OF 27

\\odorkk.com\fs\Cloud\Projects\2021\21174_PBT\CADD\Plans\pWT-007_PBT.dgn 12/12/2024

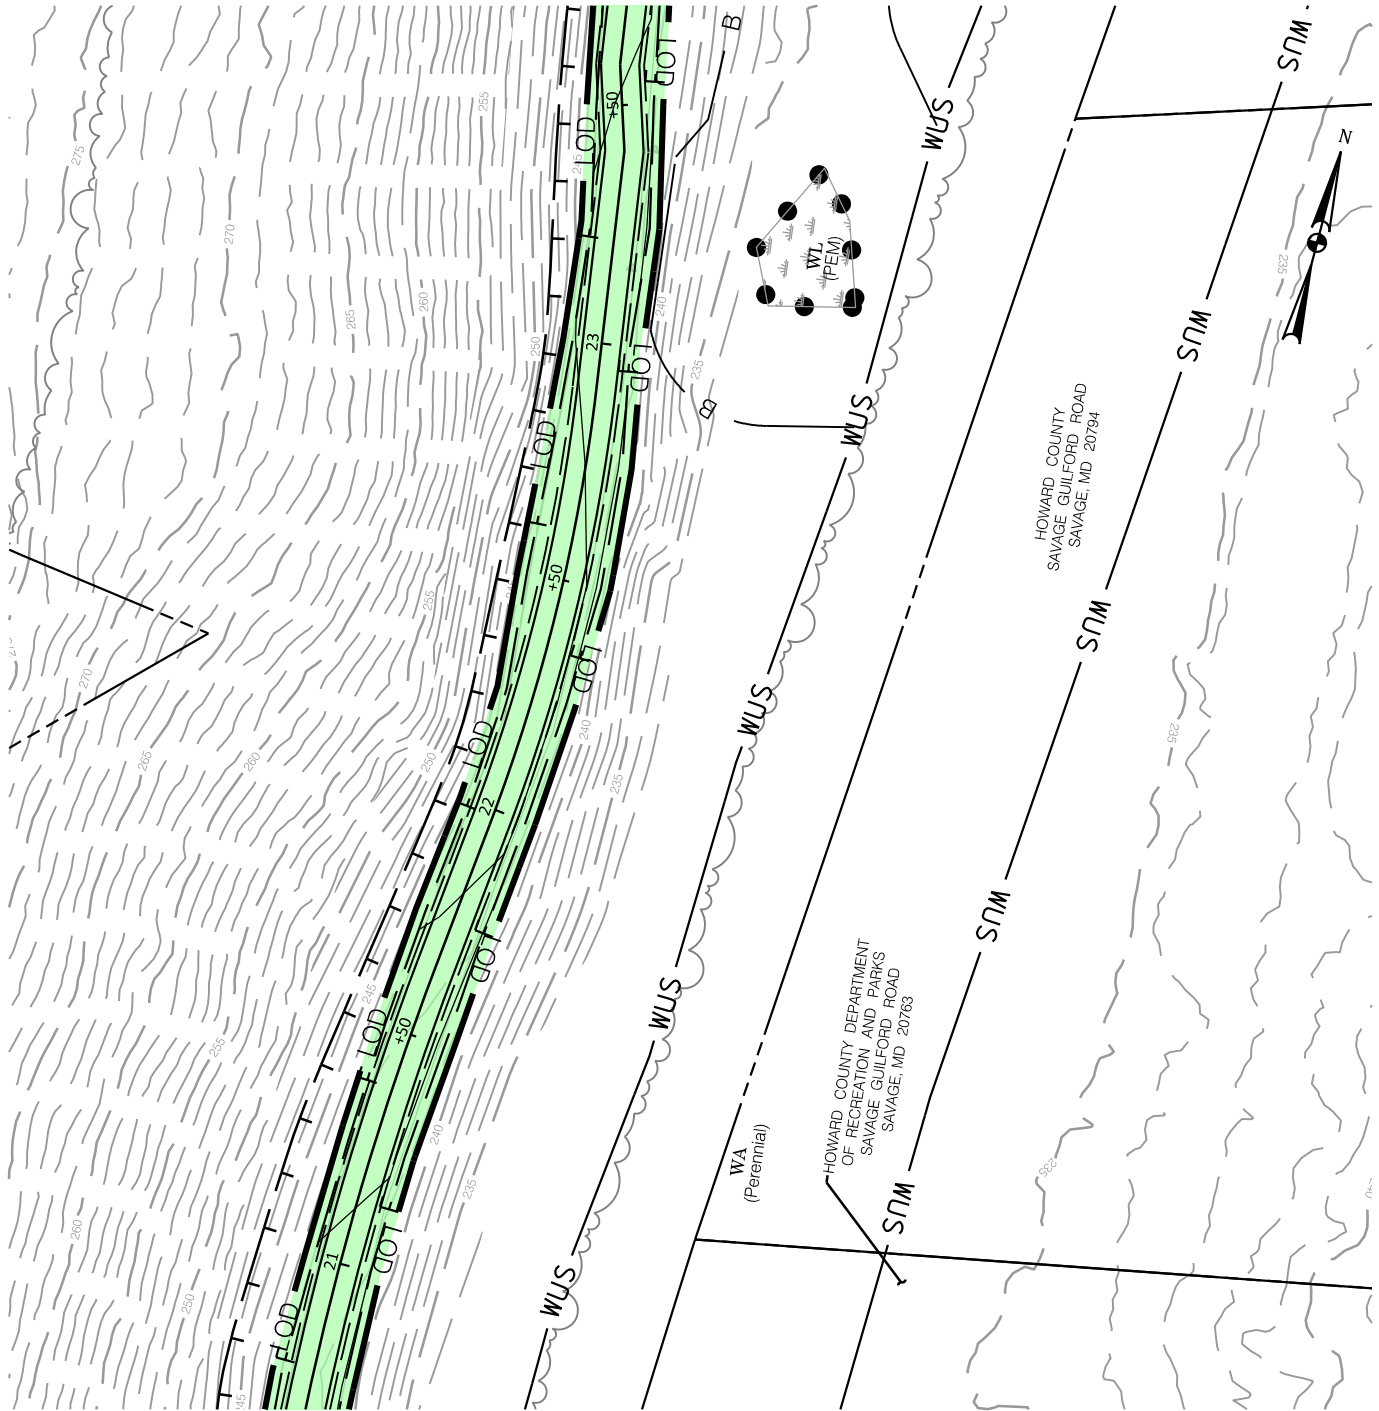

LEGEND OF WETLAND AND WATERS IMPACTS

SEE PLATE 2 FOR LEGEND AND NOTES

IMPACTS:

TEMPORARY

PERMANENT

WETLAND BUFFER

0 S.F.



0 S.F.



WETLANDS

0 S.F.



0 S.F.



WATERS OF THE U.S.

0 LF/0 S.F.



0 LF/0 S.F.



FEMA 100-YR FLOODPLAIN

0 S.F.



5,135 S.F.



Howard County, Maryland

RK&K
RESPONSIVE PEOPLE • CREATIVE SOLUTIONS
700 East Pratt Street Suite 500 Baltimore, Maryland 21202

PATUXENT BRANCH TRAIL OLD GUILFORD ROAD TO VOLLMERHAUSEN ROAD IMPACT PLATE

COUNTY:

CONTRACT NO.:


DATE: DECEMBER 2024

REVISION DATE:

SCALE: 1" = 40'

PLATE 7 OF 27

\\odorkk.com\fs\Cloud\Projects\2021\21174_PBT\CAD\Plans\DWG-008_PBT.dgn 12/12/2024

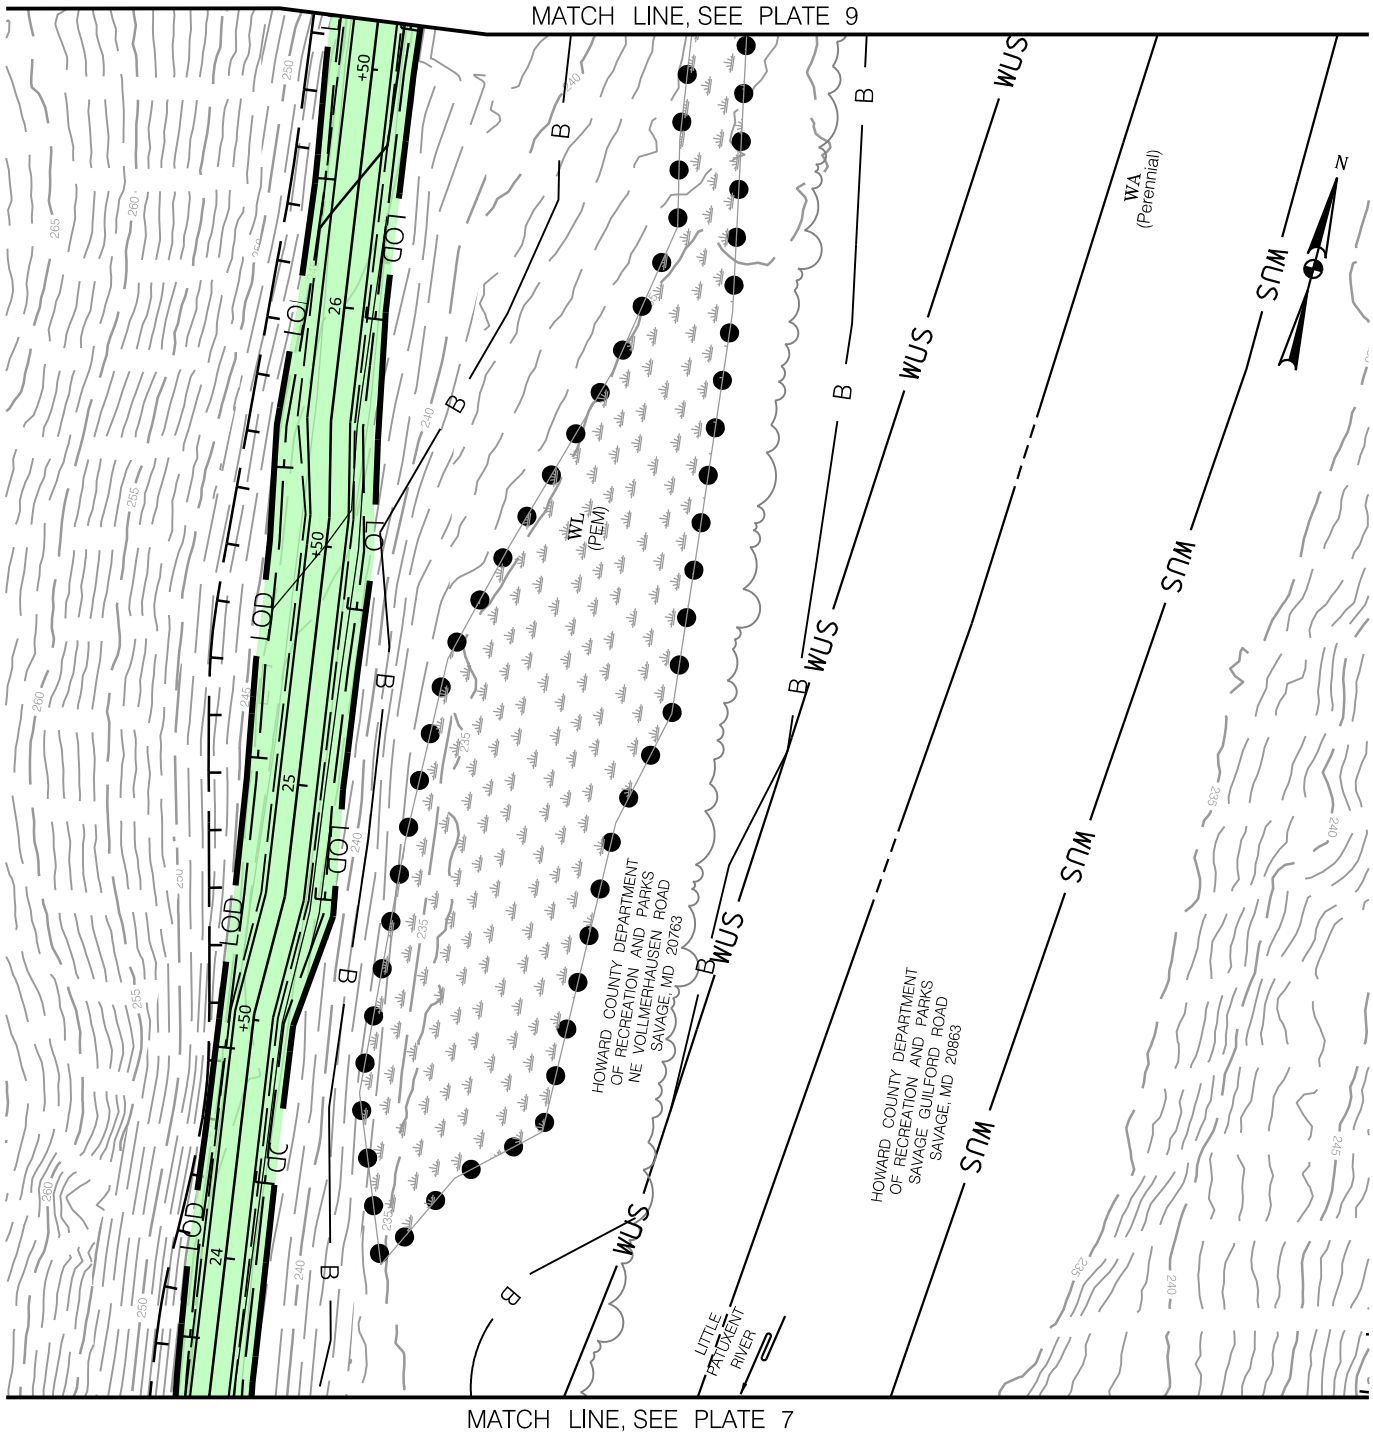

LEGEND OF WETLAND AND WATERS IMPACTS

SEE PLATE 2 FOR LEGEND AND NOTES

IMPACTS:

TEMPORARY

PERMANENT

WETLAND BUFFER

0 S.F.



0 S.F.



WETLANDS

0 S.F.



0 S.F.



WATERS OF THE U.S.

0 LF/0 S.F.




0 LF/0 S.F.



FEMA 100-YR FLOODPLAIN

0 S.F.

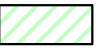

5,361 S.F.



Howard County, Maryland



RESPONSIVE PEOPLE • CREATIVE SOLUTIONS
700 East Pratt Street Suite 500 Baltimore, Maryland 21202

**PATUXENT BRANCH TRAIL
OLD GUILFORD ROAD TO
VOLLMERHAUSEN ROAD
IMPACT PLATE**

COUNTY:

CONTRACT NO.:

DATE: DECEMBER 2024

REVISION DATE:

SCALE: 1" = 40'

PLATE 8 OF 27

\\od.rkk.com\fs\Cloud\Projects\2021\21174_PBT\CA4DD\Plans\pwt-009_PBT.dgn 12/12/2024



MATCH LINE, SEE PLATE 10

MATCH LINE, SEE PLATE 8

LEGEND OF WETLAND AND WATERS IMPACTS

SEE PLATE 2 FOR LEGEND AND NOTES

IMPACTS:

TEMPORARY

PERMANENT

WETLAND BUFFER	71 S.F.		41 S.F.	
WETLANDS	197 S.F.		81 S.F.	
WATERS OF THE U.S.	0 LF/0 S.F.		0 LF/0 S.F.	
FEMA 100-YR FLOODPLAIN	0 S.F.		5,012 S.F.	




Howard County, Maryland

RK&K
RESPONSIVE PEOPLE • CREATIVE SOLUTIONS
700 East Pratt Street Suite 500 Baltimore, Maryland 21202

**PATUXENT BRANCH TRAIL
OLD GUILFORD ROAD TO
VOLLMERHAUSEN ROAD
IMPACT PLATE**

COUNTY:	CONTRACT NO.:
DATE: DECEMBER 2024	REVISION DATE:
SCALE: 1" = 40'	PLATE 9 OF 27

MATCH LINE, SEE PLATE 11

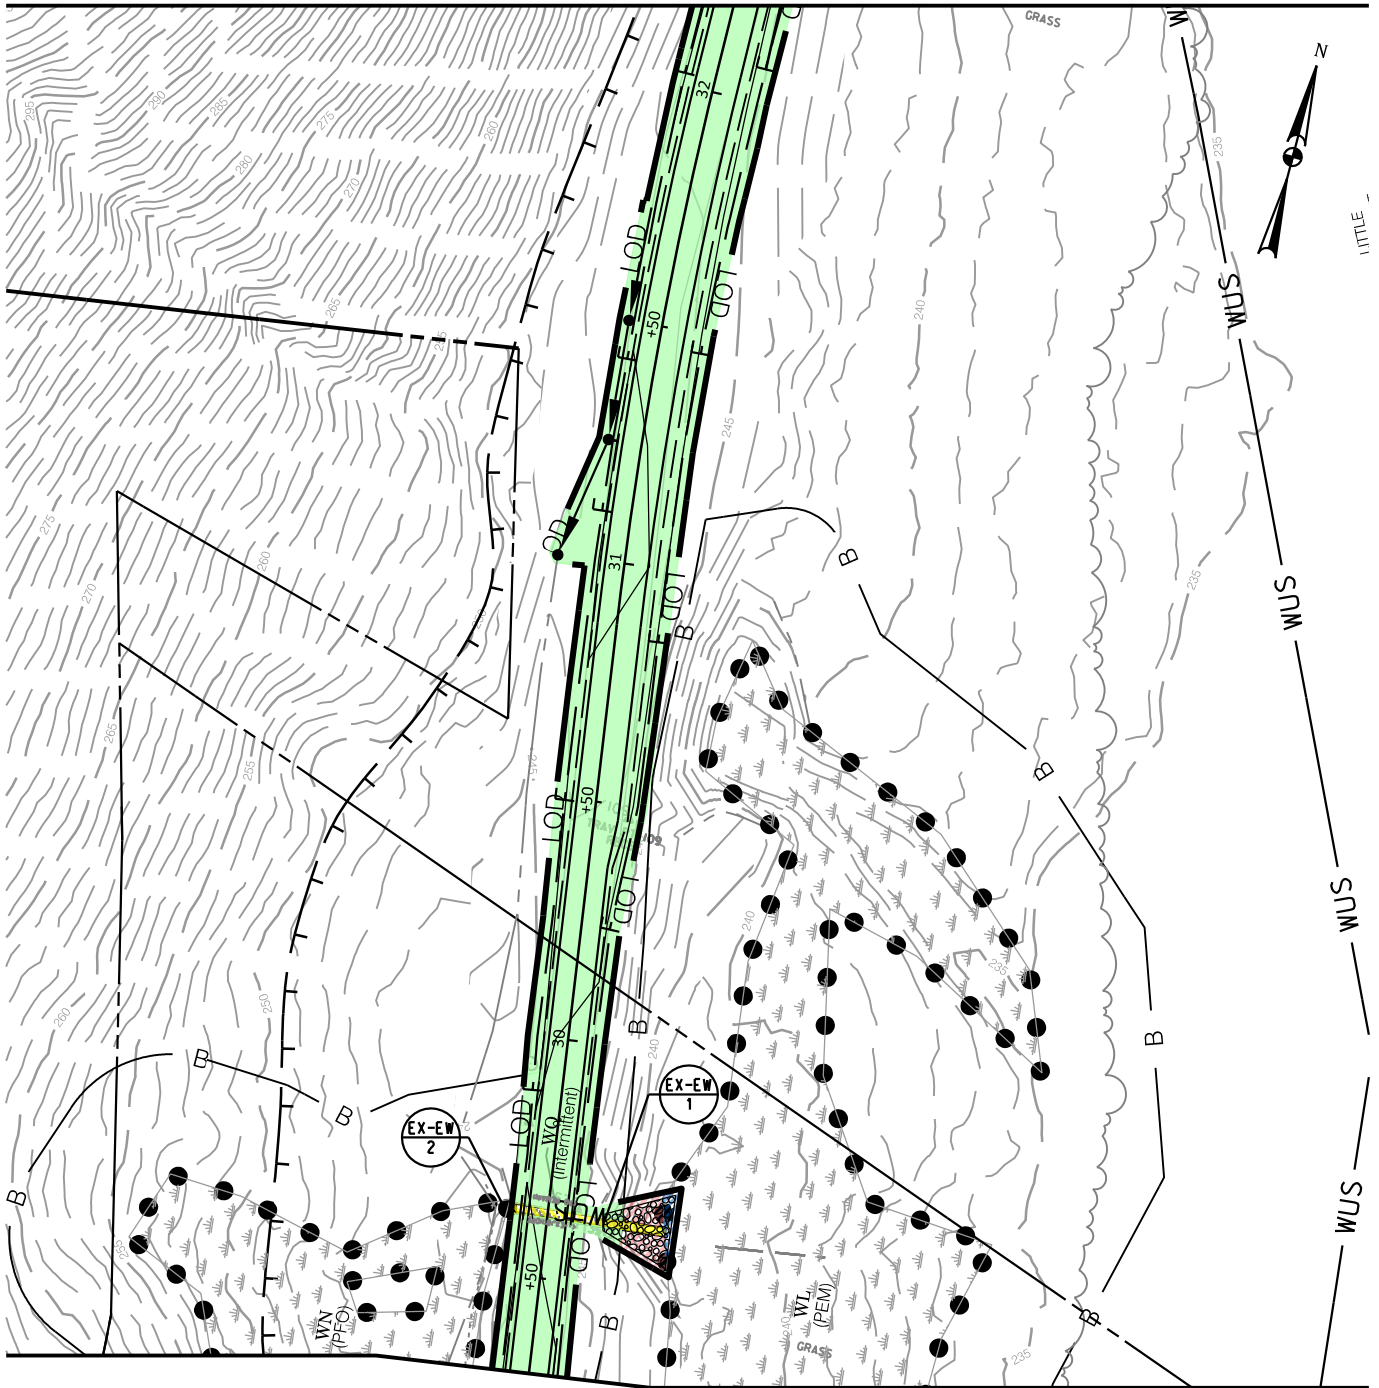

MATCH LINE, SEE PLATE 9

LEGEND OF WETLAND AND WATERS IMPACTS

SEE PLATE 2 FOR LEGEND AND NOTES

IMPACTS:

TEMPORARY

PERMANENT

WETLAND BUFFER

148 S.F.



0 S.F.



WETLANDS

37 S.F.



0 S.F.



WATERS OF THE U.S.

20 LF/38 S.F.



13 LF/24 S.F.



FEMA 100-YR FLOODPLAIN

0 S.F.



5,393 S.F.



Howard County, Maryland

RK&K
RESPONSIVE PEOPLE • CREATIVE SOLUTIONS
700 East Pratt Street Suite 500 Baltimore, Maryland 21202

PATUXENT BRANCH TRAIL OLD GUILFORD ROAD TO VOLLMERHAUSEN ROAD IMPACT PLATE

COUNTY:

CONTRACT NO.:

DATE: DECEMBER 2024

REVISION DATE:

SCALE: 1" = 40'

PLATE 10 OF 27

MATCH LINE, SEE PLATE 12



MATCH LINE, SEE PLATE 10

LEGEND OF WETLAND AND WATERS IMPACTS

SEE PLATE 2 FOR LEGEND AND NOTES

IMPACTS:

TEMPORARY

PERMANENT

WETLAND BUFFER

0 S.F.



0 S.F.



WETLANDS

0 S.F.



0 S.F.



WATERS OF THE U.S.

0 LF/0 S.F.



0 LF/0 S.F.



FEMA 100-YR FLOODPLAIN

0 S.F.



8,554 S.F.



Howard County, Maryland

RK&K
RESPONSIVE PEOPLE • CREATIVE SOLUTIONS
700 East Pratt Street Suite 500 Baltimore, Maryland 21202

PATUXENT BRANCH TRAIL OLD GUILFORD ROAD TO VOLLMERHAUSEN ROAD IMPACT PLATE

COUNTY:

CONTRACT NO.:


DATE: DECEMBER 2024

REVISION DATE:

SCALE: 1" = 40'

PLATE 11 OF 27

MATCH LINE, SEE PLATE 11

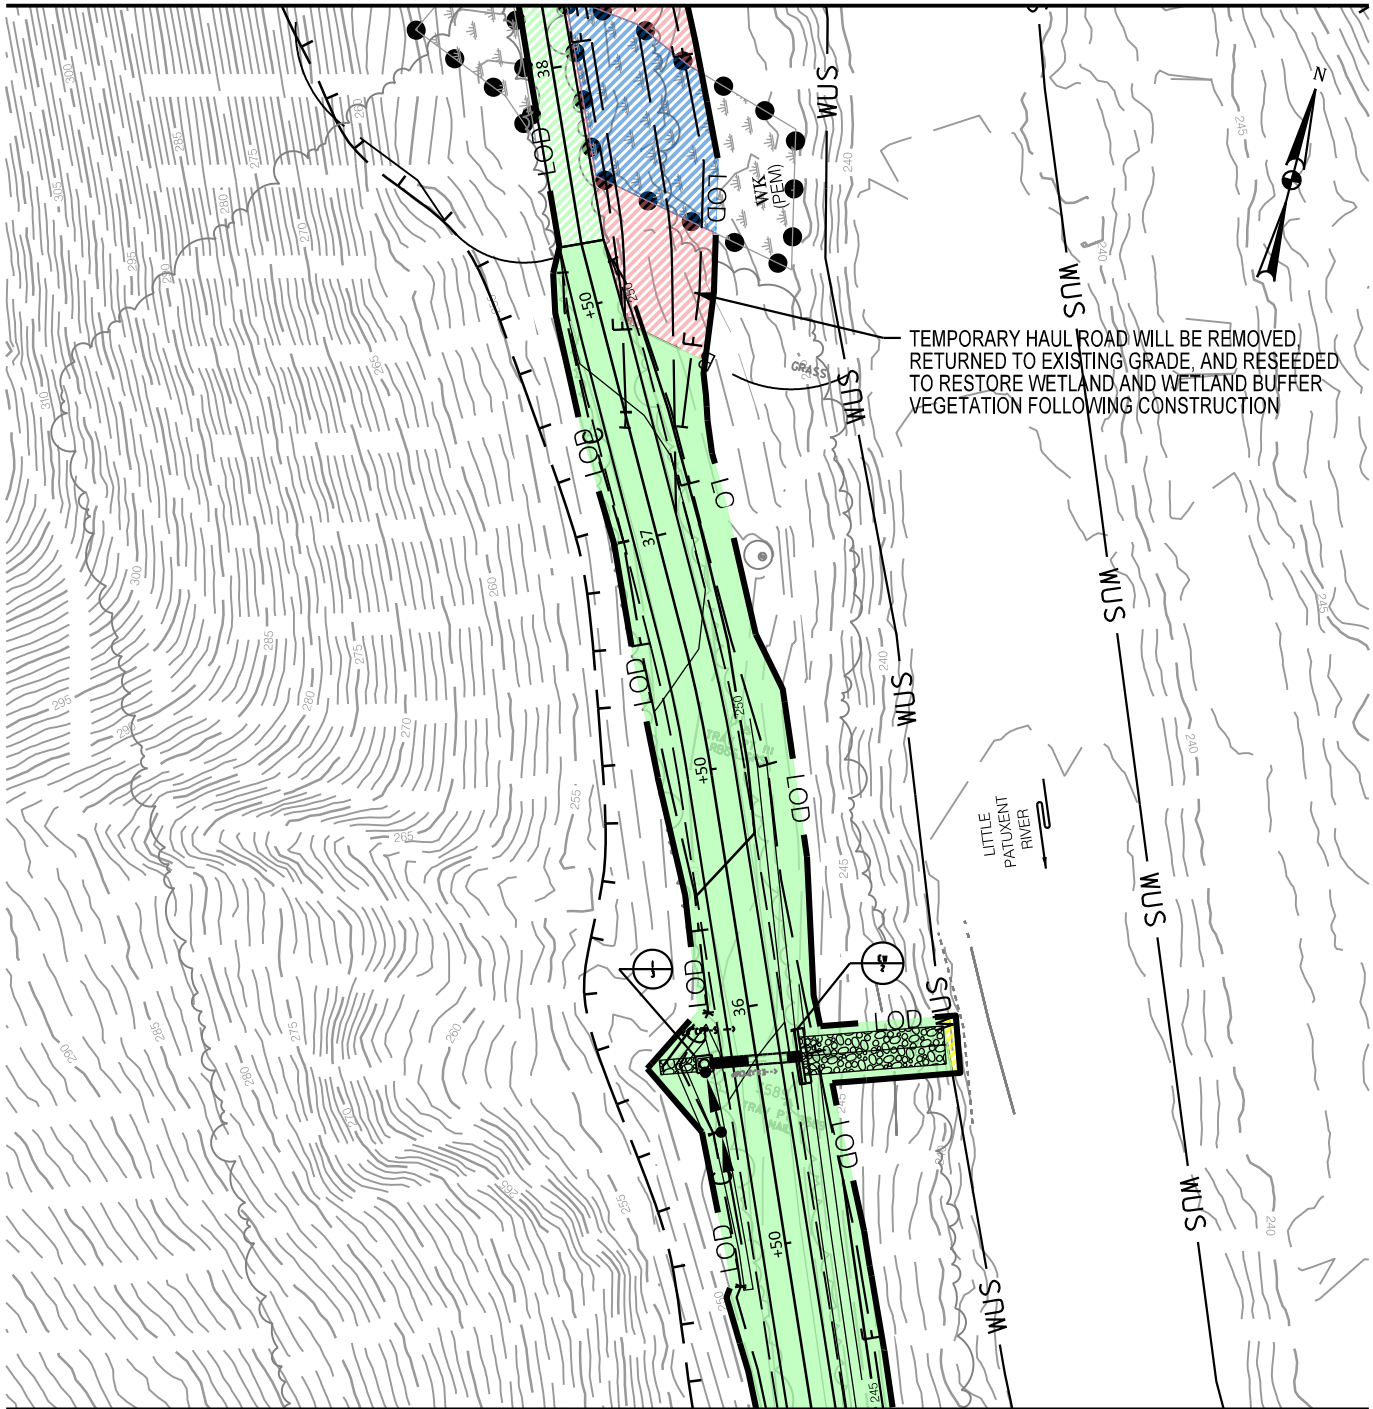

MATCH LINE, SEE PLATE 11

LEGEND OF WETLAND AND WATERS IMPACTS

SEE PLATE 2 FOR LEGEND AND NOTES

IMPACTS:

TEMPORARY

PERMANENT

WETLAND BUFFER

752 S.F.



0 S.F.



WETLANDS

939 S.F.



0 S.F.



WATERS OF THE U.S.

2 LF/27 S.F.



0 LF/0 S.F.



FEMA 100-YR FLOODPLAIN

467 S.F.



6,845 S.F.



Howard County, Maryland

RK&K
RESPONSIVE PEOPLE • CREATIVE SOLUTIONS
700 East Pratt Street Suite 500 Baltimore, Maryland 21202

PATUXENT BRANCH TRAIL OLD GUILFORD ROAD TO VOLLMERHAUSEN ROAD IMPACT PLATE

COUNTY:

CONTRACT NO.:


DATE: DECEMBER 2024

REVISION DATE:

SCALE: 1" = 40'

PLATE 12 OF 27

MATCH LINE, SEE PLATE 14

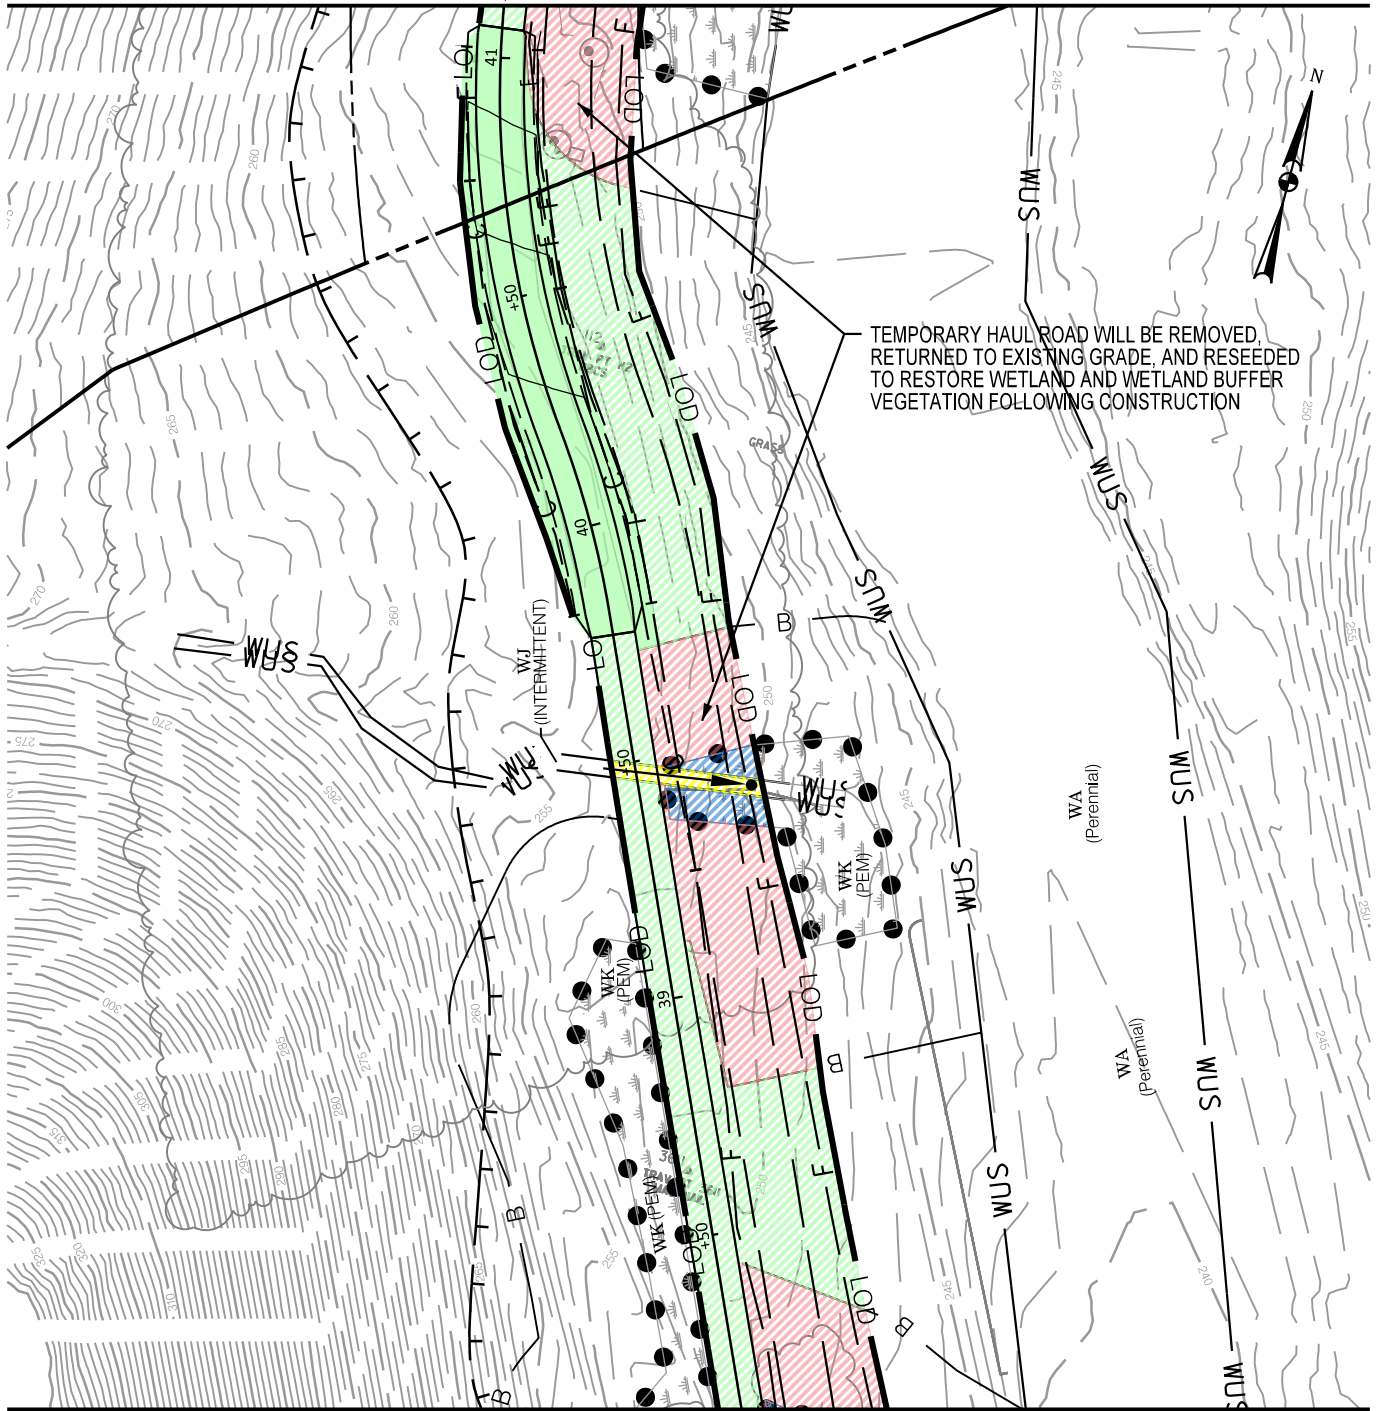

MATCH LINE, SEE PLATE 12

LEGEND OF WETLAND AND WATERS IMPACTS

SEE PLATE 2 FOR LEGEND AND NOTES

IMPACTS:

TEMPORARY

PERMANENT

WETLAND BUFFER

3,062 S.F.



0 S.F.



WETLANDS

218 S.F.



0 S.F.



WATERS OF THE U.S.

32 LF/110 S.F.



0 LF/0 S.F.



FEMA 100-YR FLOODPLAIN

4,384 S.F.



2,257 S.F.



Howard County, Maryland

RK&K
RESPONSIVE PEOPLE • CREATIVE SOLUTIONS
700 East Pratt Street Suite 500 Baltimore, Maryland 21202

PATUXENT BRANCH TRAIL OLD GUILFORD ROAD TO VOLLMERHAUSEN ROAD IMPACT PLATE

COUNTY:

CONTRACT NO.:

DATE: DECEMBER 2024

REVISION DATE:

SCALE: 1" = 40'

PLATE 13 OF 27

MATCH LINE, SEE PLATE 15



MATCH LINE, SEE PLATE 13

TEMPORARY HAUL ROAD WILL BE REMOVED, RETURNED TO EXISTING GRADE, AND RESEEDED TO RESTORE WETLAND AND WETLAND BUFFER VEGETATION FOLLOWING CONSTRUCTION

LEGEND OF WETLAND AND WATERS IMPACTS

SEE PLATE 2 FOR LEGEND AND NOTES

IMPACTS:

TEMPORARY

PERMANENT

WETLAND BUFFER

2,436 S.F.



52 S.F.



WETLANDS

722 S.F.



0 S.F.



WATERS OF THE U.S.

0 LF/0 S.F.



0 LF/0 S.F.



FEMA 100-YR FLOODPLAIN

1,341 S.F.



4,342 S.F.



Howard County, Maryland

RK&K
RESPONSIVE PEOPLE • CREATIVE SOLUTIONS
700 East Pratt Street Suite 500 Baltimore, Maryland 21202

PATUXENT BRANCH TRAIL OLD GUILFORD ROAD TO VOLLMERHAUSEN ROAD IMPACT PLATE

COUNTY:

CONTRACT NO.:

DATE: DECEMBER 2024

REVISION DATE:

SCALE: 1" = 40'

PLATE 14 OF 27

MATCH LINE, SEE PLATE 16



MATCH LINE, SEE PLATE 14

LEGEND OF WETLAND AND WATERS IMPACTS

SEE PLATE 2 FOR LEGEND AND NOTES

IMPACTS:

TEMPORARY

PERMANENT

WETLAND BUFFER

0 S.F.



0 S.F.



WETLANDS

0 S.F.



0 S.F.



WATERS OF THE U.S.

0 LF/0 S.F.



0 LF/0 S.F.



FEMA 100-YR FLOODPLAIN

0 S.F.



9,052 S.F.



Howard County, Maryland

RK&K
RESPONSIVE PEOPLE • CREATIVE SOLUTIONS
700 East Pratt Street Suite 500 Baltimore, Maryland 21202

PATUXENT BRANCH TRAIL OLD GUILFORD ROAD TO VOLLMERHAUSEN ROAD IMPACT PLATE

COUNTY:

CONTRACT NO.:

DATE: DECEMBER 2024

REVISION DATE:

SCALE: 1" = 40'

PLATE 15 OF 27

\\nod.rkk.com\fs\Cloud\Projects\2021\21174_PBT\CADD\Plans\pwt-017_PBT.dgn

12/12/2024



LEGEND OF WETLAND AND WATERS IMPACTS

SEE PLATE 2 FOR LEGEND AND NOTES

IMPACTS:

TEMPORARY

PERMANENT

WETLAND BUFFER

0 S.F.



0 S.F.



WETLANDS

0 S.F.



0 S.F.



WATERS OF THE U.S.

0 LF/0 S.F.



0 LF/0 S.F.



FEMA 100-YR FLOODPLAIN

0 S.F.



6,589 S.F.



Howard County, Maryland

RK&K
RESPONSIVE PEOPLE • CREATIVE SOLUTIONS
700 East Pratt Street Suite 500 Baltimore, Maryland 21202

PATUXENT BRANCH TRAIL OLD GUILFORD ROAD TO VOLLMERHAUSEN ROAD IMPACT PLATE

COUNTY:

CONTRACT NO.:


DATE: DECEMBER 2024

REVISION DATE:

SCALE: 1" = 40'

PLATE 17 OF 27

\\od.rtkk.com\fs\Cloud\Projects\2021\21174_PBT\CA00\Plans\PT-018_PBT.dgn 12/12/2024

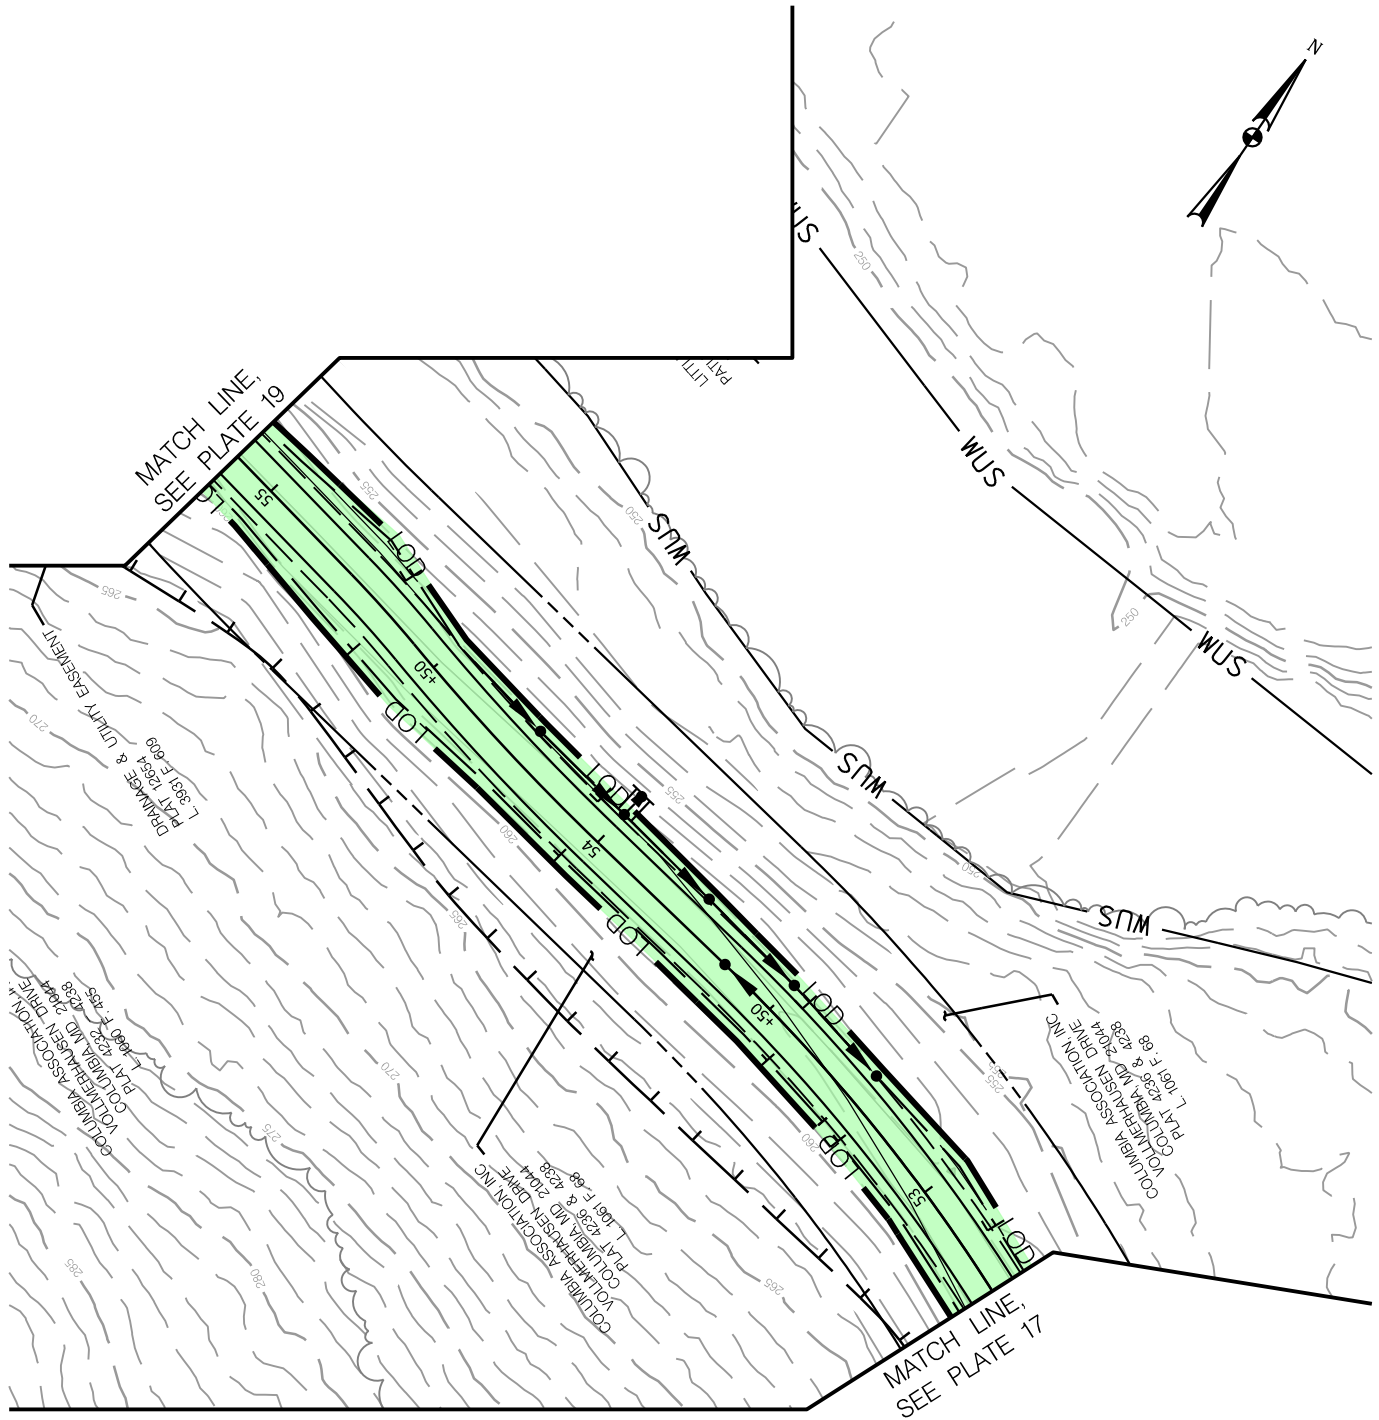

LEGEND OF WETLAND AND WATERS IMPACTS

SEE PLATE 2 FOR LEGEND AND NOTES

IMPACTS:

TEMPORARY

PERMANENT

WETLAND BUFFER

0 S.F.



0 S.F.



WETLANDS

0 S.F.



0 S.F.



WATERS OF THE U.S.

0 LF/0 S.F.



0 LF/0 S.F.



FEMA 100-YR FLOODPLAIN

0 S.F.



4,790 S.F.



Howard County, Maryland

RK&K
RESPONSIVE PEOPLE • CREATIVE SOLUTIONS
700 East Pratt Street Suite 500 Baltimore, Maryland 21202

PATUXENT BRANCH TRAIL OLD GUILFORD ROAD TO VOLLMERHAUSEN ROAD IMPACT PLATE

COUNTY:

CONTRACT NO.:


DATE: DECEMBER 2024

REVISION DATE:

SCALE: 1" = 40'

PLATE 18 OF 27

MATCH LINE, SEE PLATE 20

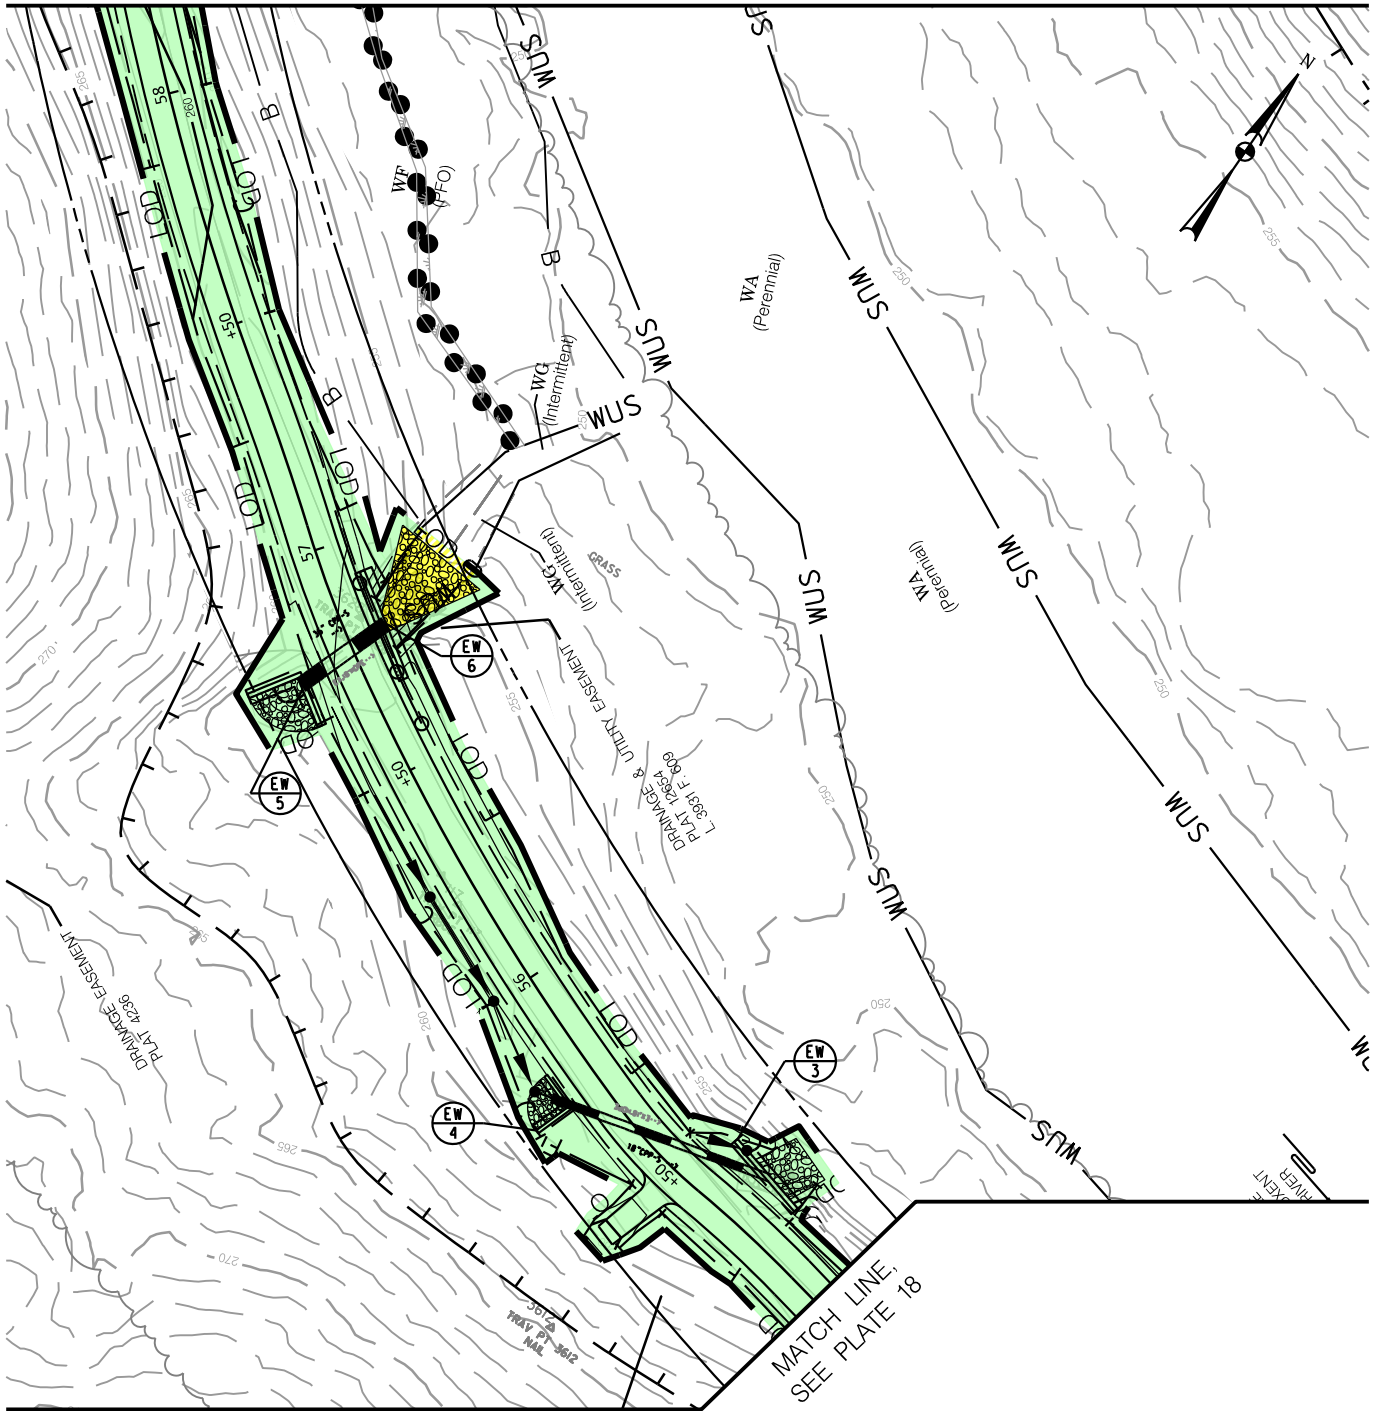

LEGEND OF WETLAND AND WATERS IMPACTS

SEE PLATE 2 FOR LEGEND AND NOTES

IMPACTS:

TEMPORARY

PERMANENT

WETLAND BUFFER

0 S.F.



0 S.F.



WETLANDS

0 S.F.



0 S.F.



WATERS OF THE U.S.

2 LF/33 S.F.



17 LF/220 S.F.



FEMA 100-YR FLOODPLAIN

0 S.F.



7,761 S.F.



Howard County, Maryland

RK&K
RESPONSIVE PEOPLE • CREATIVE SOLUTIONS
700 East Pratt Street Suite 500 Baltimore, Maryland 21202

PATUXENT BRANCH TRAIL OLD GUILFORD ROAD TO VOLLMERHAUSEN ROAD IMPACT PLATE

COUNTY:


CONTRACT NO.:

DATE: DECEMBER 2024

REVISION DATE:

SCALE: 1" = 40'

PLATE 19 OF 27

 

SEE PLATE 2 FOR LEGEND AND NOTES


PERMANENT

11


11

10

10

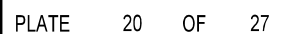

MATCH LINE, SEE PLATE 22

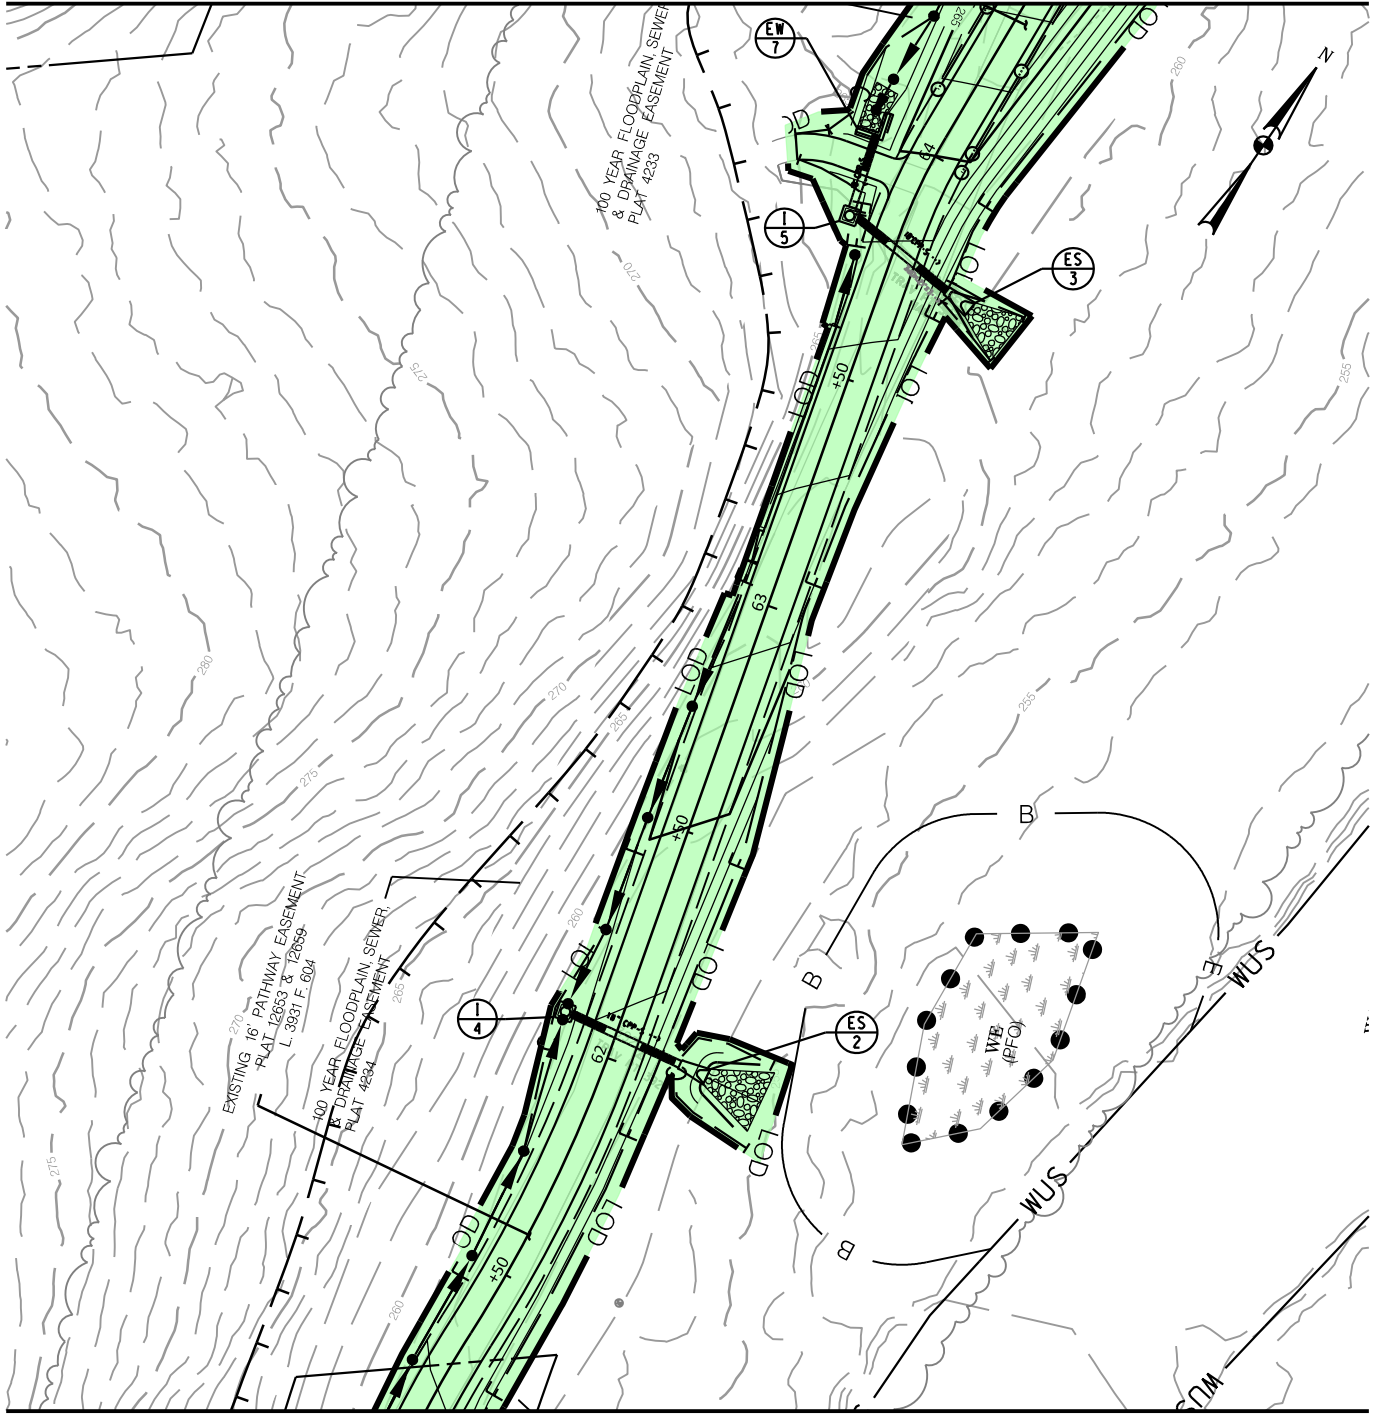

MATCH LINE, SEE PLATE 20

LEGEND OF WETLAND AND WATERS IMPACTS

SEE PLATE 2 FOR LEGEND AND NOTES

IMPACTS:

TEMPORARY

PERMANENT

WETLAND BUFFER

0 S.F.



0 S.F.



WETLANDS

0 S.F.



0 S.F.



WATERS OF THE U.S.

0 LF/0 S.F.



0 LF/0 S.F.



FEMA 100-YR FLOODPLAIN

0 S.F.



9,026 S.F.



Howard County, Maryland

RK&K
RESPONSIVE PEOPLE • CREATIVE SOLUTIONS
700 East Pratt Street Suite 500 Baltimore, Maryland 21202

PATUXENT BRANCH TRAIL OLD GUILFORD ROAD TO VOLLMERHAUSEN ROAD IMPACT PLATE

COUNTY:


CONTRACT NO.:

DATE: DECEMBER 2024

REVISION DATE:

SCALE: 1" = 40'

PLATE 21 OF 27

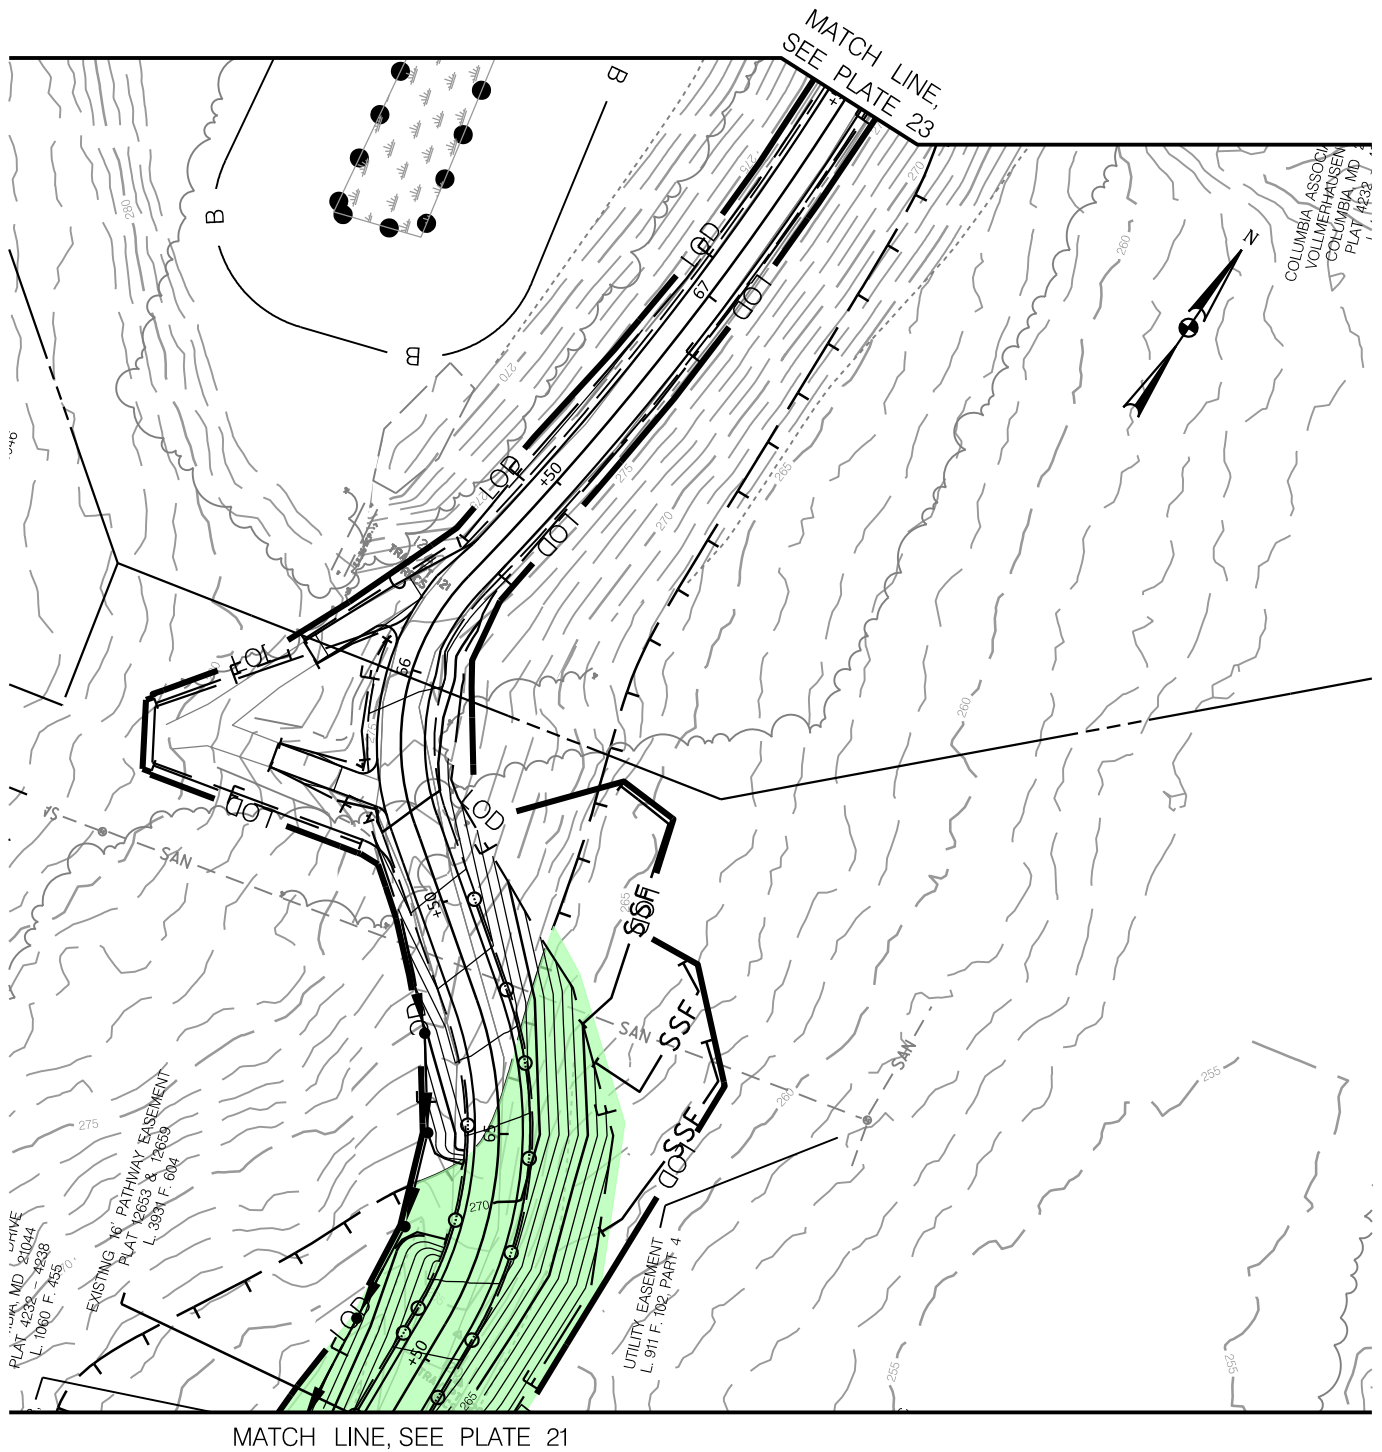

LEGEND OF WETLAND AND WATERS IMPACTS

SEE PLATE 2 FOR LEGEND AND NOTES

IMPACTS:

TEMPORARY

PERMANENT

WETLAND BUFFER

0 S.F.



0 S.F.



WETLANDS

0 S.F.



0 S.F.



WATERS OF THE U.S.

0 LF/0 S.F.



0 LF/0 S.F.



FEMA 100-YR FLOODPLAIN

0 S.F.



3,288 S.F.



Howard County, Maryland

RK&K
RESPONSIVE PEOPLE • CREATIVE SOLUTIONS
700 East Pratt Street Suite 500 Baltimore, Maryland 21202

PATUXENT BRANCH TRAIL OLD GUILFORD ROAD TO VOLLMERHAUSEN ROAD IMPACT PLATE

COUNTY:

CONTRACT NO.:


DATE: DECEMBER 2024

REVISION DATE:

SCALE: 1" = 40'

PLATE 22 OF 27

\\odorkk.com\fs\Cloud\Projects\2021\21174_PBT\CAD\Plans\pwt-023.PBT.dgn 12/12/2024

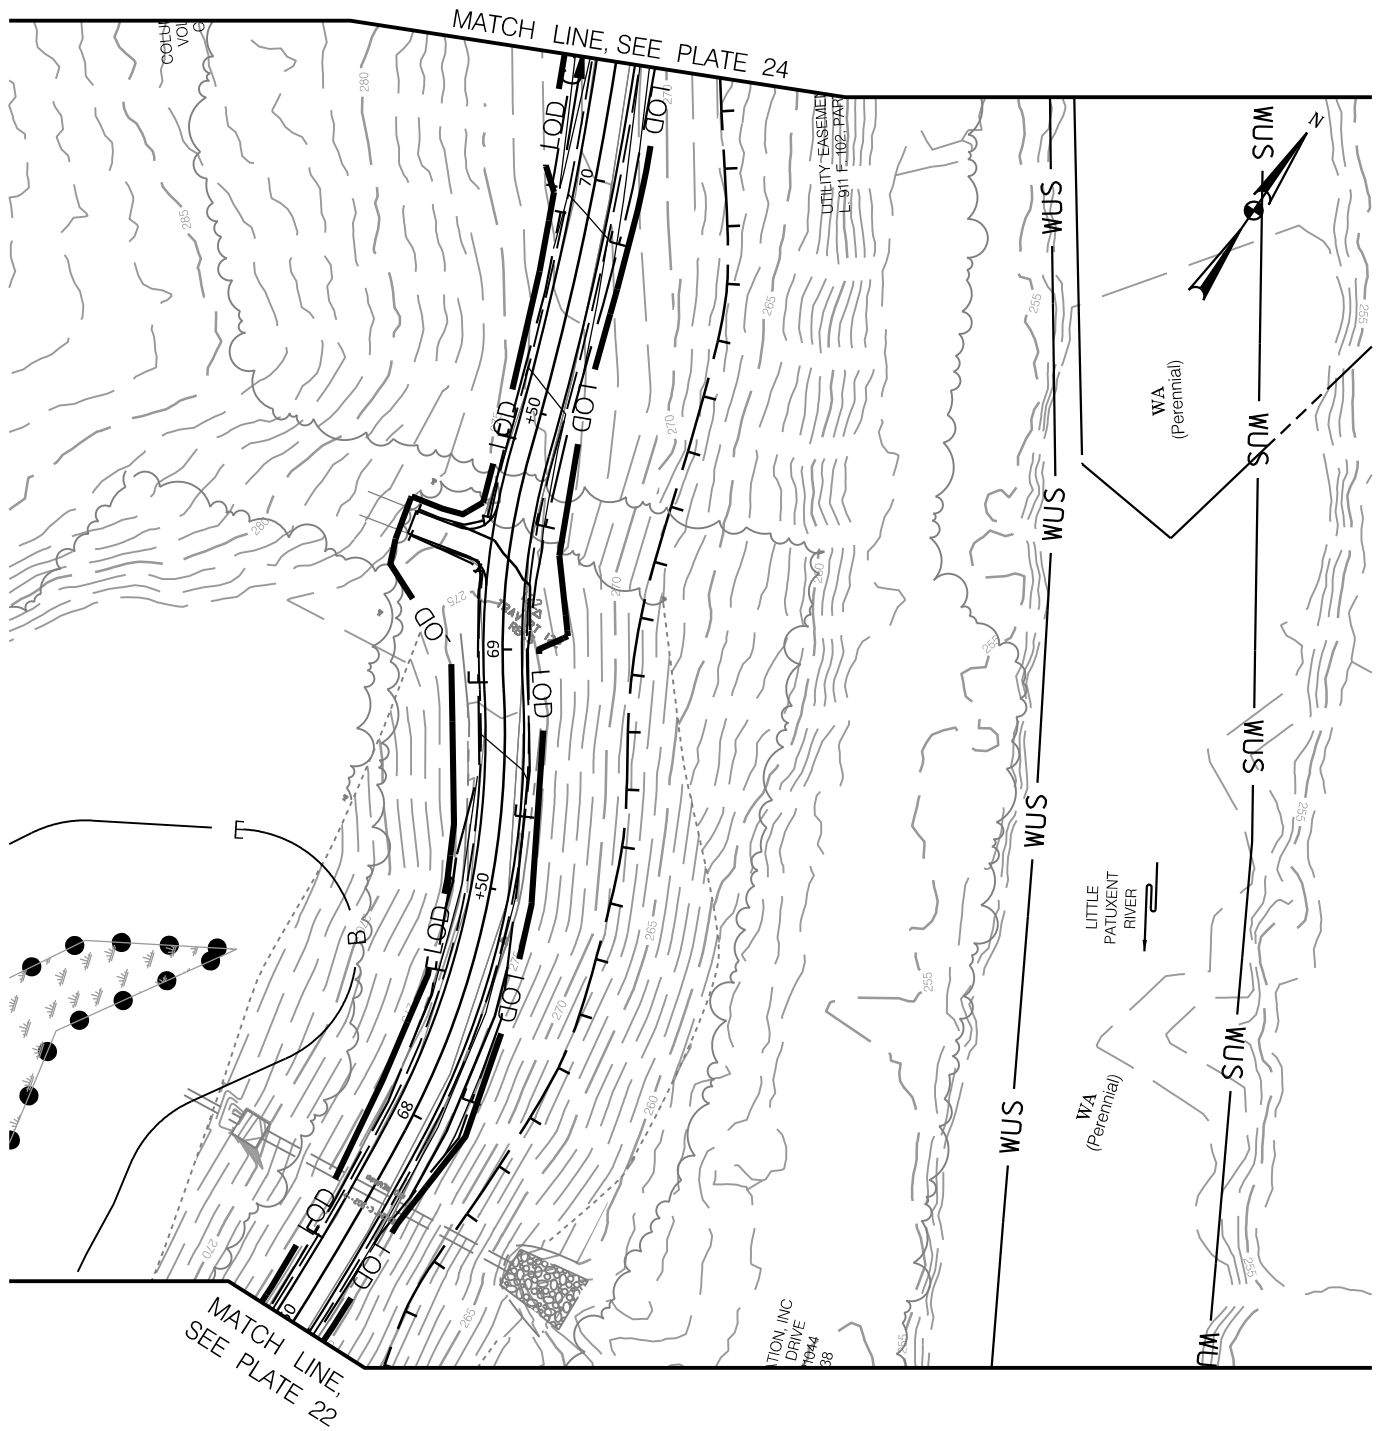

LEGEND OF WETLAND AND WATERS IMPACTS

SEE PLATE 2 FOR LEGEND AND NOTES

IMPACTS:

TEMPORARY

PERMANENT

WETLAND BUFFER

0 S.F.



0 S.F.



WETLANDS

0 S.F.



0 S.F.



WATERS OF THE U.S.

0 LF/0 S.F.



0 LF/0 S.F.



FEMA 100-YR FLOODPLAIN

0 S.F.



0 S.F.



Howard County, Maryland

RK&K
RESPONSIVE PEOPLE • CREATIVE SOLUTIONS
700 East Pratt Street Suite 500 Baltimore, Maryland 21202

PATUXENT BRANCH TRAIL OLD GUILFORD ROAD TO VOLLMERHAUSEN ROAD IMPACT PLATE

COUNTY:


CONTRACT NO.:

DATE: DECEMBER 2024

REVISION DATE:

SCALE: 1" = 40'

PLATE 23 OF 27

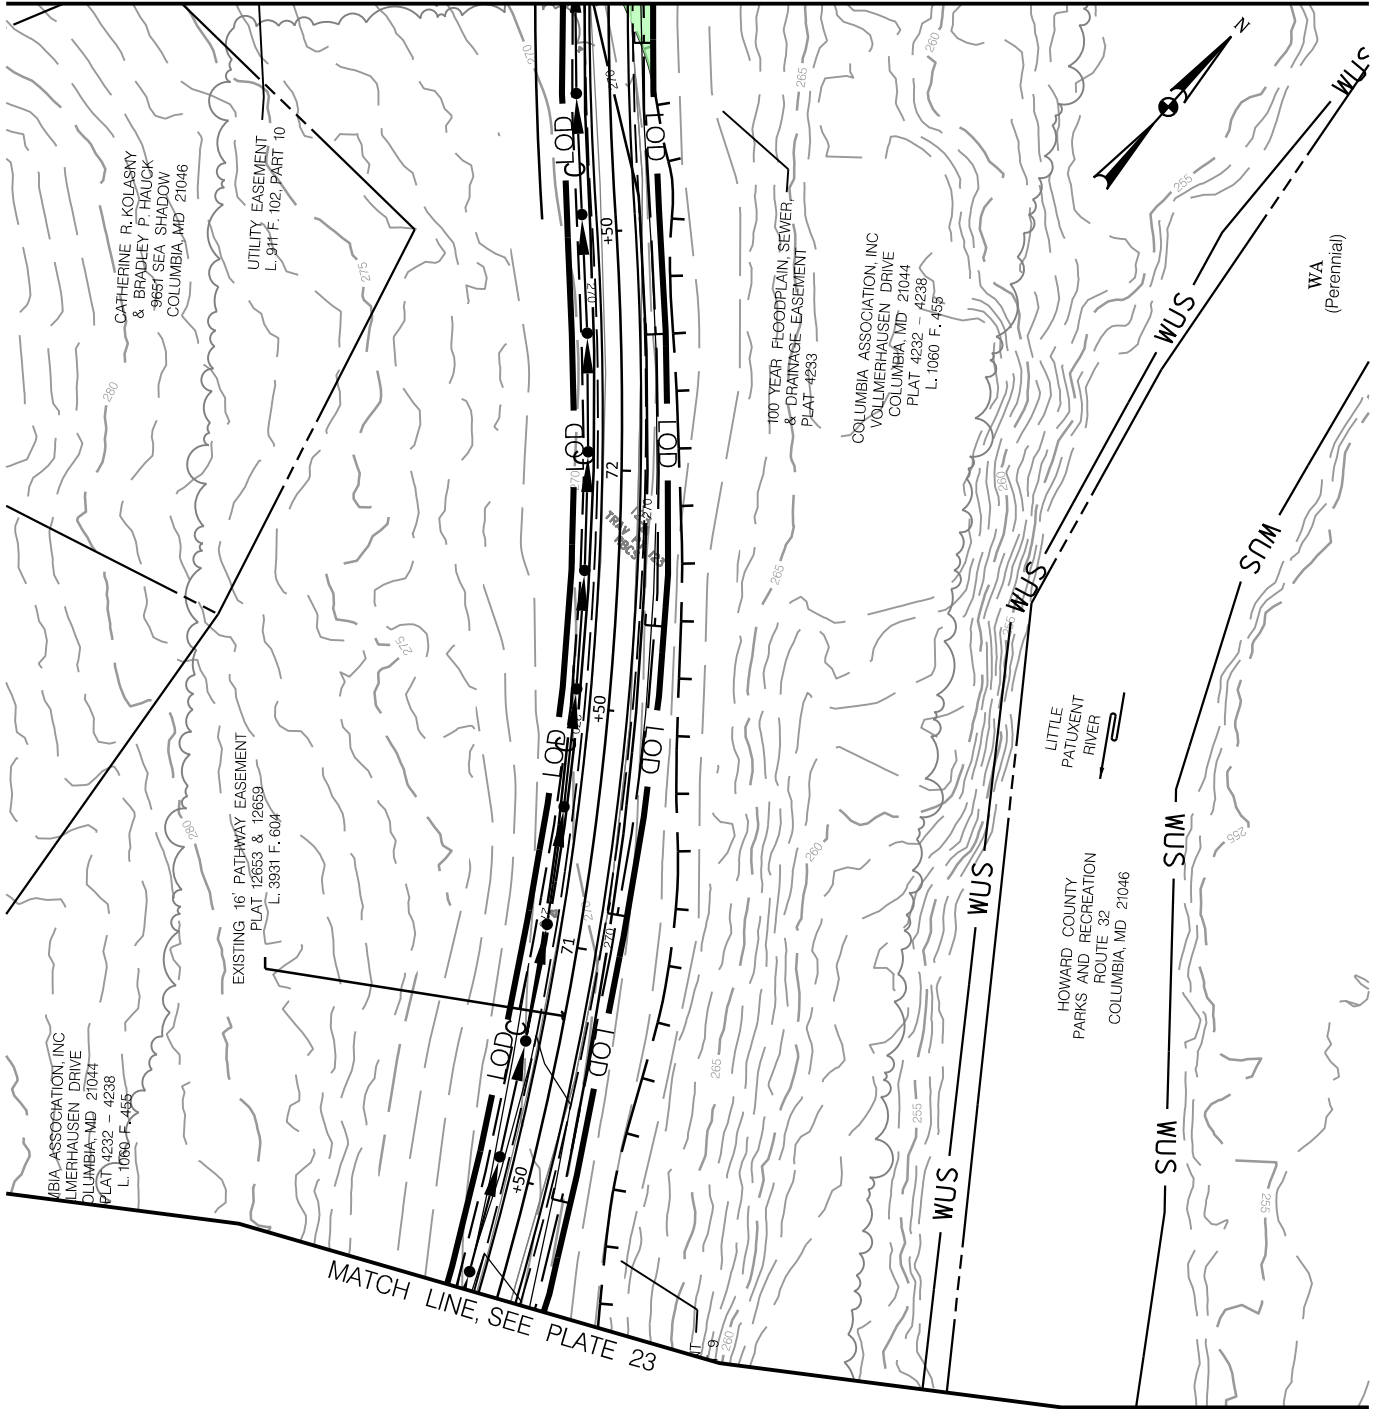

LEGEND OF WETLAND AND WATERS IMPACTS

SEE PLATE 2 FOR LEGEND AND NOTES

IMPACTS:

TEMPORARY

PERMANENT

WETLAND BUFFER

0 S.F.



0 S.F.



WETLANDS

0 S.F.



0 S.F.



WATERS OF THE U.S.

0 LF/0 S.F.



0 LF/0 S.F.



FEMA 100-YR FLOODPLAIN

0 S.F.



45 S.F.



Howard County, Maryland

RK&K
RESPONSIVE PEOPLE • CREATIVE SOLUTIONS
700 East Pratt Street Suite 500 Baltimore, Maryland 21202

PATUXENT BRANCH TRAIL OLD GUILFORD ROAD TO VOLLMERHAUSEN ROAD IMPACT PLATE

COUNTY:

CONTRACT NO.:


DATE: DECEMBER 2024

REVISION DATE:

SCALE: 1" = 40'

PLATE 24 OF 27

MATCH LINE, SEE PLATE 26

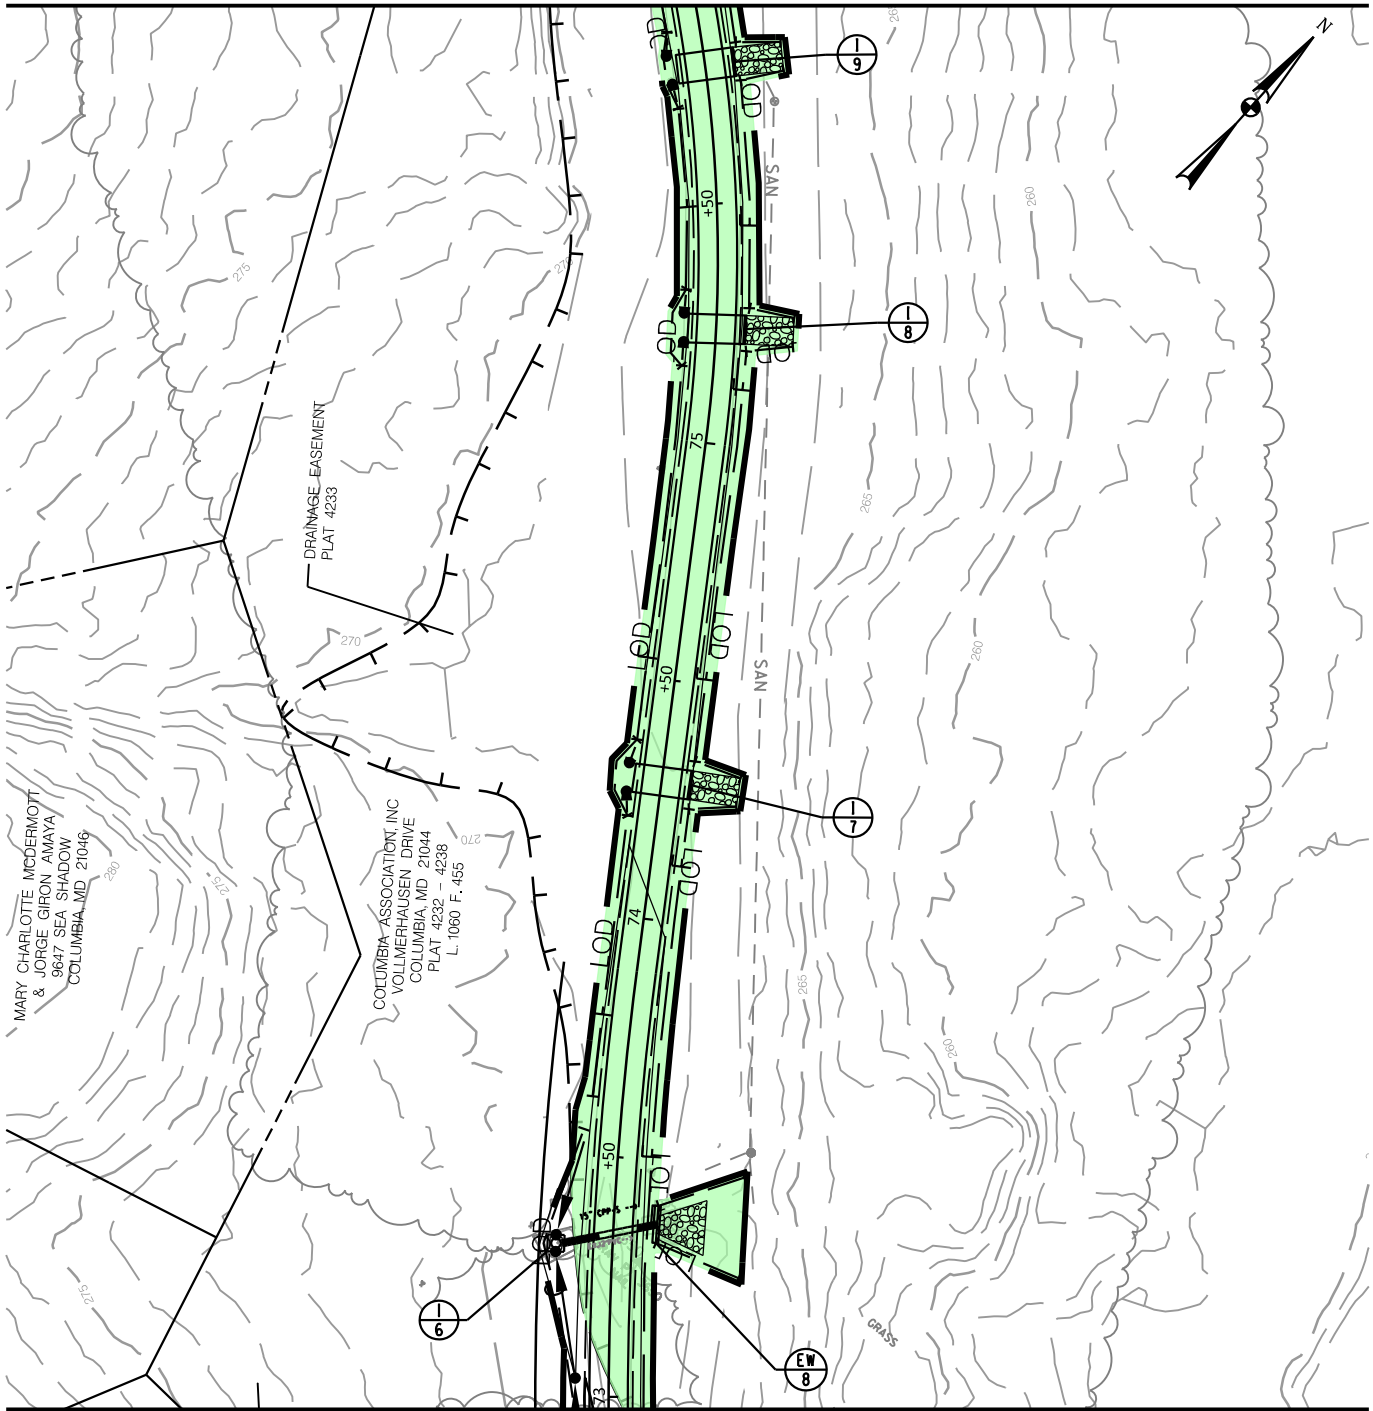

MATCH LINE, SEE PLATE 24

LEGEND OF WETLAND AND WATERS IMPACTS

SEE PLATE 2 FOR LEGEND AND NOTES

IMPACTS:

TEMPORARY

PERMANENT

WETLAND BUFFER

0 S.F.



0 S.F.



WETLANDS

0 S.F.



0 S.F.



WATERS OF THE U.S.

0 LF/0 S.F.



0 LF/0 S.F.



FEMA 100-YR FLOODPLAIN

0 S.F.



5,451 S.F.



Howard County, Maryland

RK&K
RESPONSIVE PEOPLE • CREATIVE SOLUTIONS
700 East Pratt Street Suite 500 Baltimore, Maryland 21202

PATUXENT BRANCH TRAIL OLD GUILFORD ROAD TO VOLLMERHAUSEN ROAD IMPACT PLATE

COUNTY:

CONTRACT NO.:


DATE: DECEMBER 2024

REVISION DATE:

SCALE: 1" = 40'

PLATE 25 OF 27

MATCH LINE, SEE PLATE 27

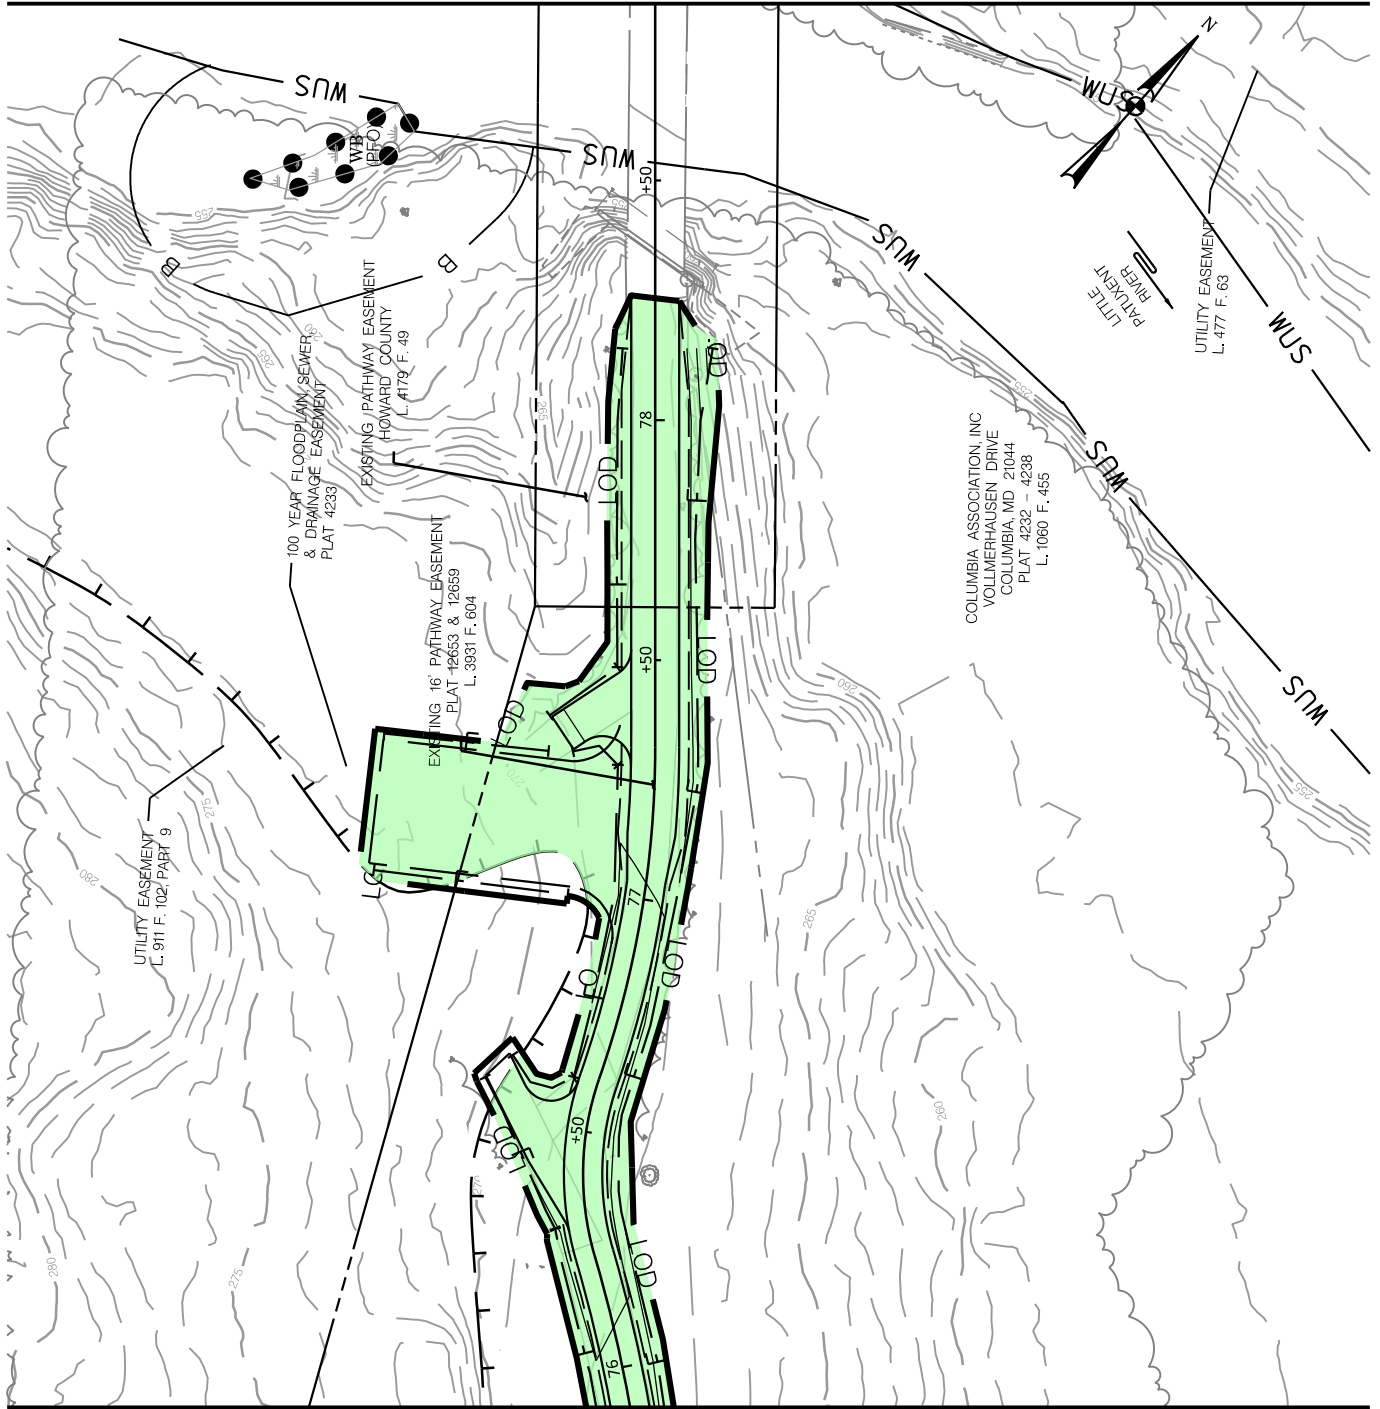

MATCH LINE, SEE PLATE 25

LEGEND OF WETLAND AND WATERS IMPACTS

SEE PLATE 2 FOR LEGEND AND NOTES

IMPACTS:

TEMPORARY

PERMANENT

WETLAND BUFFER

0 S.F.



0 S.F.



WETLANDS

0 S.F.



0 S.F.



WATERS OF THE U.S.

0 LF/0 S.F.



0 LF/0 S.F.



FEMA 100-YR FLOODPLAIN

0 S.F.



6,395 S.F.



Howard County, Maryland

RK&K
RESPONSIVE PEOPLE • CREATIVE SOLUTIONS
700 East Pratt Street Suite 500 Baltimore, Maryland 21202

PATUXENT BRANCH TRAIL OLD GUILFORD ROAD TO VOLLMERHAUSEN ROAD IMPACT PLATE

COUNTY:

CONTRACT NO.:


DATE: DECEMBER 2024

REVISION DATE:

SCALE: 1" = 40'

PLATE 26 OF 27

\\odorkkk.com\fs\Cloud\Projects\2021\21074_PBT\CAD\Plans\DWG-027.PBT.dgn

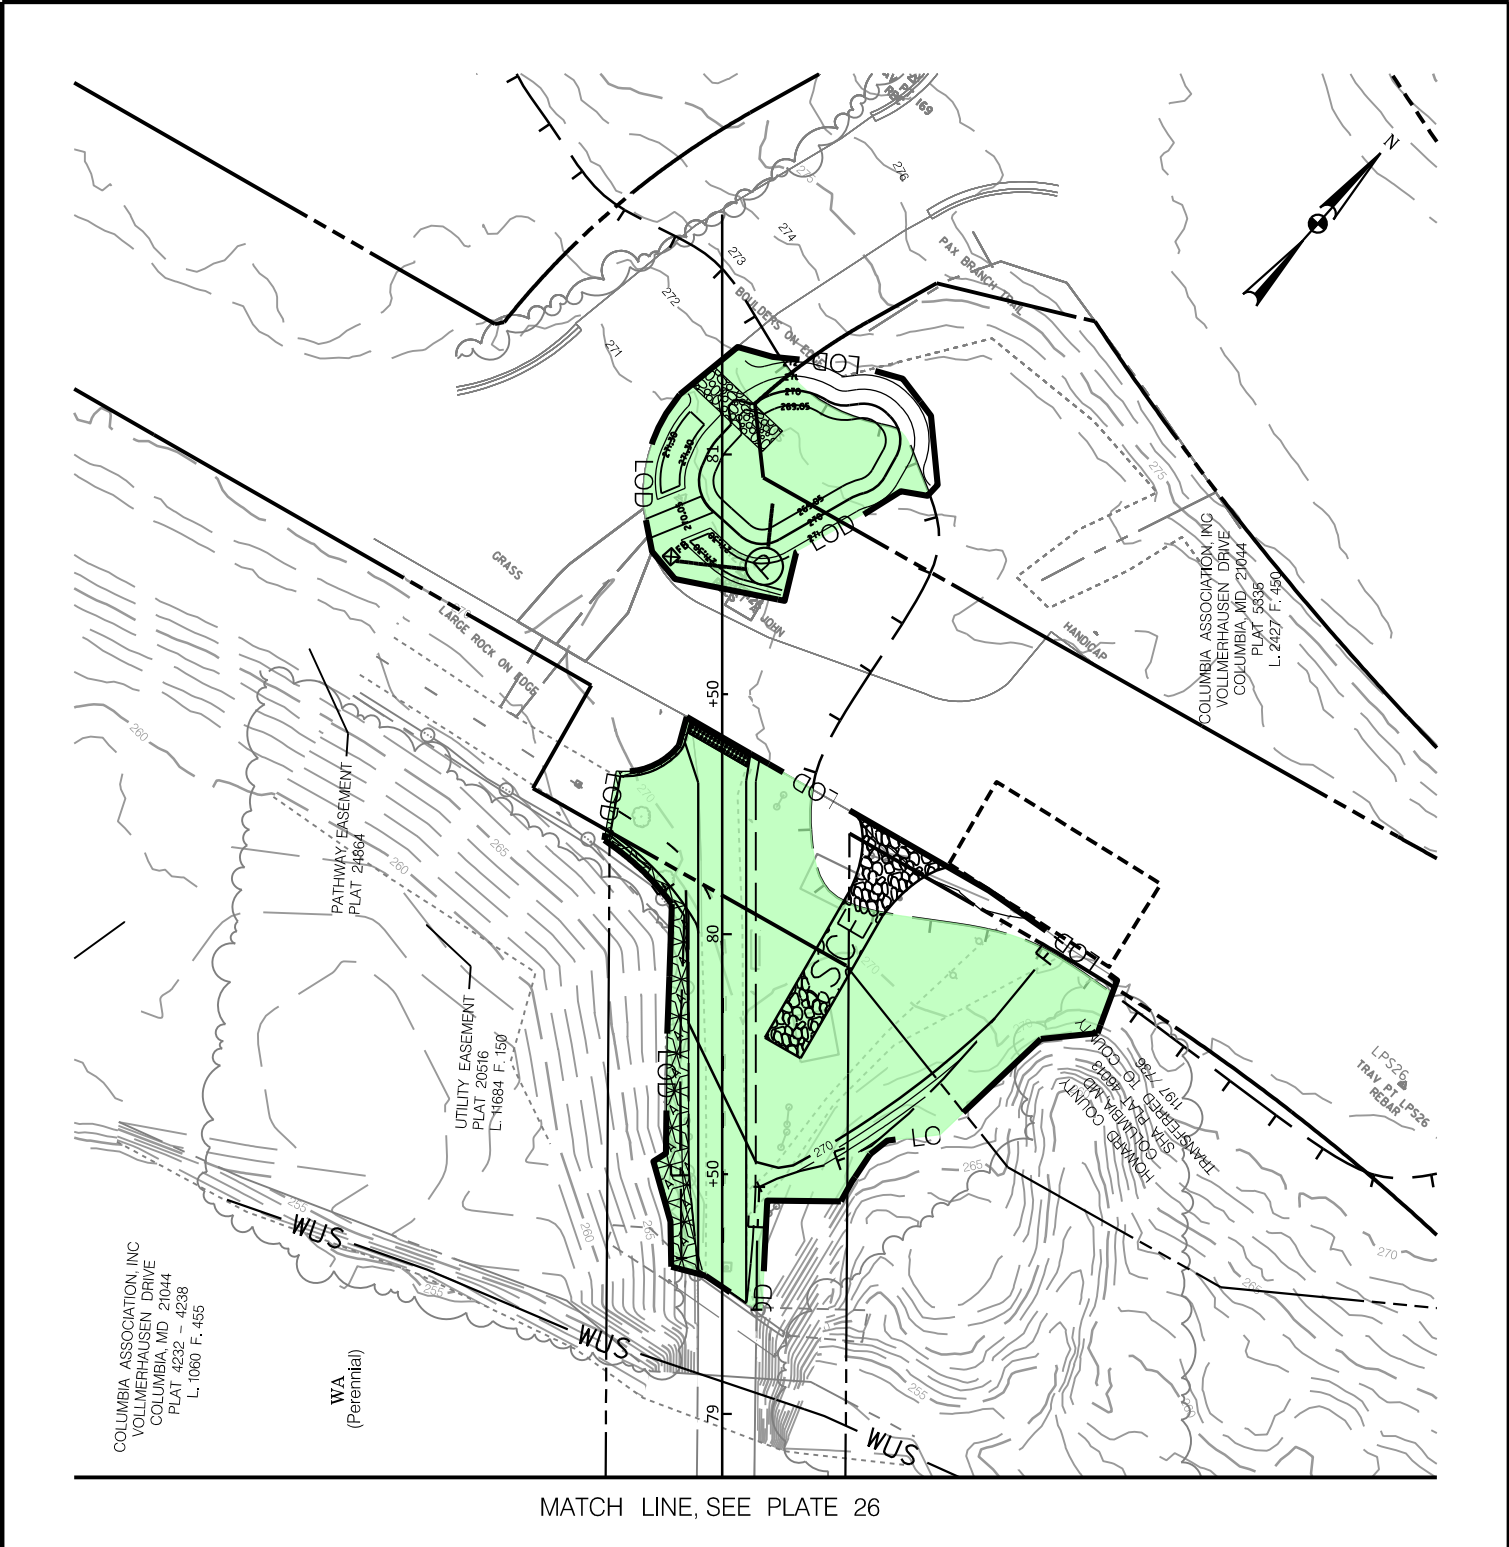

LEGEND OF WETLAND AND WATERS IMPACTS

SEE PLATE 2 FOR LEGEND AND NOTES

IMPACTS:

TEMPORARY

PERMANENT

WETLAND BUFFER

0 S.F.



0 S.F.



WETLANDS

0 S.F.



0 S.F.



WATERS OF THE U.S.

0 LF/0 S.F.



0 LF/0 S.F.



FEMA 100-YR FLOODPLAIN

0 S.F.



7,624 S.F.



Howard County, Maryland



RESPONSIVE PEOPLE • CREATIVE SOLUTIONS
700 East Pratt Street Suite 500 Baltimore, Maryland 21202

**PATUXENT BRANCH TRAIL
OLD GUILFORD ROAD TO
VOLLMERHAUSEN ROAD
IMPACT PLATE**

COUNTY:

CONTRACT NO.:

DATE: DECEMBER 2024

REVISION DATE:

SCALE: 1" = 40'

PLATE 27 OF 27