



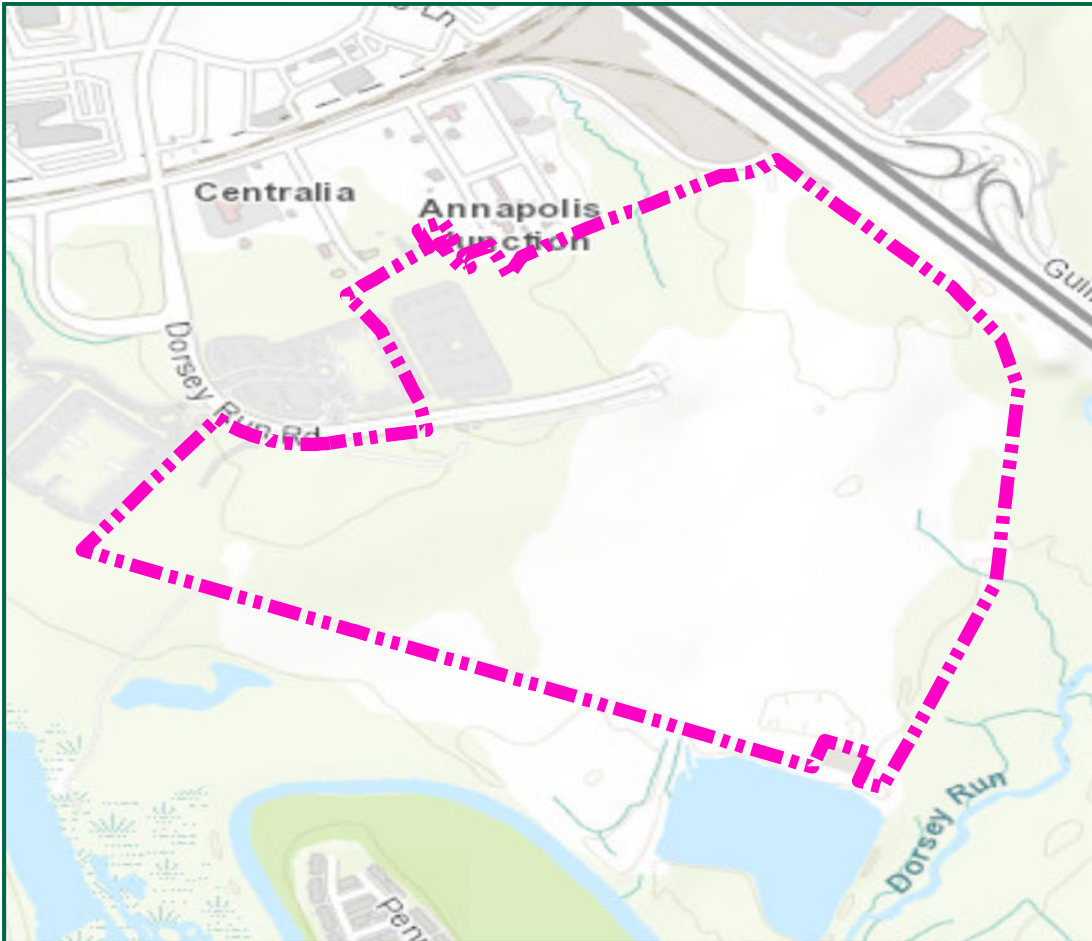

20-NT-0262/202061758

Impact ID	Impacts Table			
	Flood Zone (sq. ft)			
	A		AE	
	Temporary	Permanent	Temporary	Permanent
Total	0 sq ft	237,277 sq ft	11,115 sq ft	133,602 sq ft
	0.00 ac	5.45 ac	0.26 ac	3.07 ac

- Legend**
- Project Study Limits - 161.8 Acres
 - 100 Meter Setback
 - Permanent Zone A Impacts
 - Permanent Zone AE Impacts
 - Temporary Zone AE Impacts
 - Zone AE
 - Zone A
 - Compensatory Mitigation Area - 1.3 Acres
 - Existing Easement
 - Existing Grading
 - Proposed Fence
 - Proposed Grading

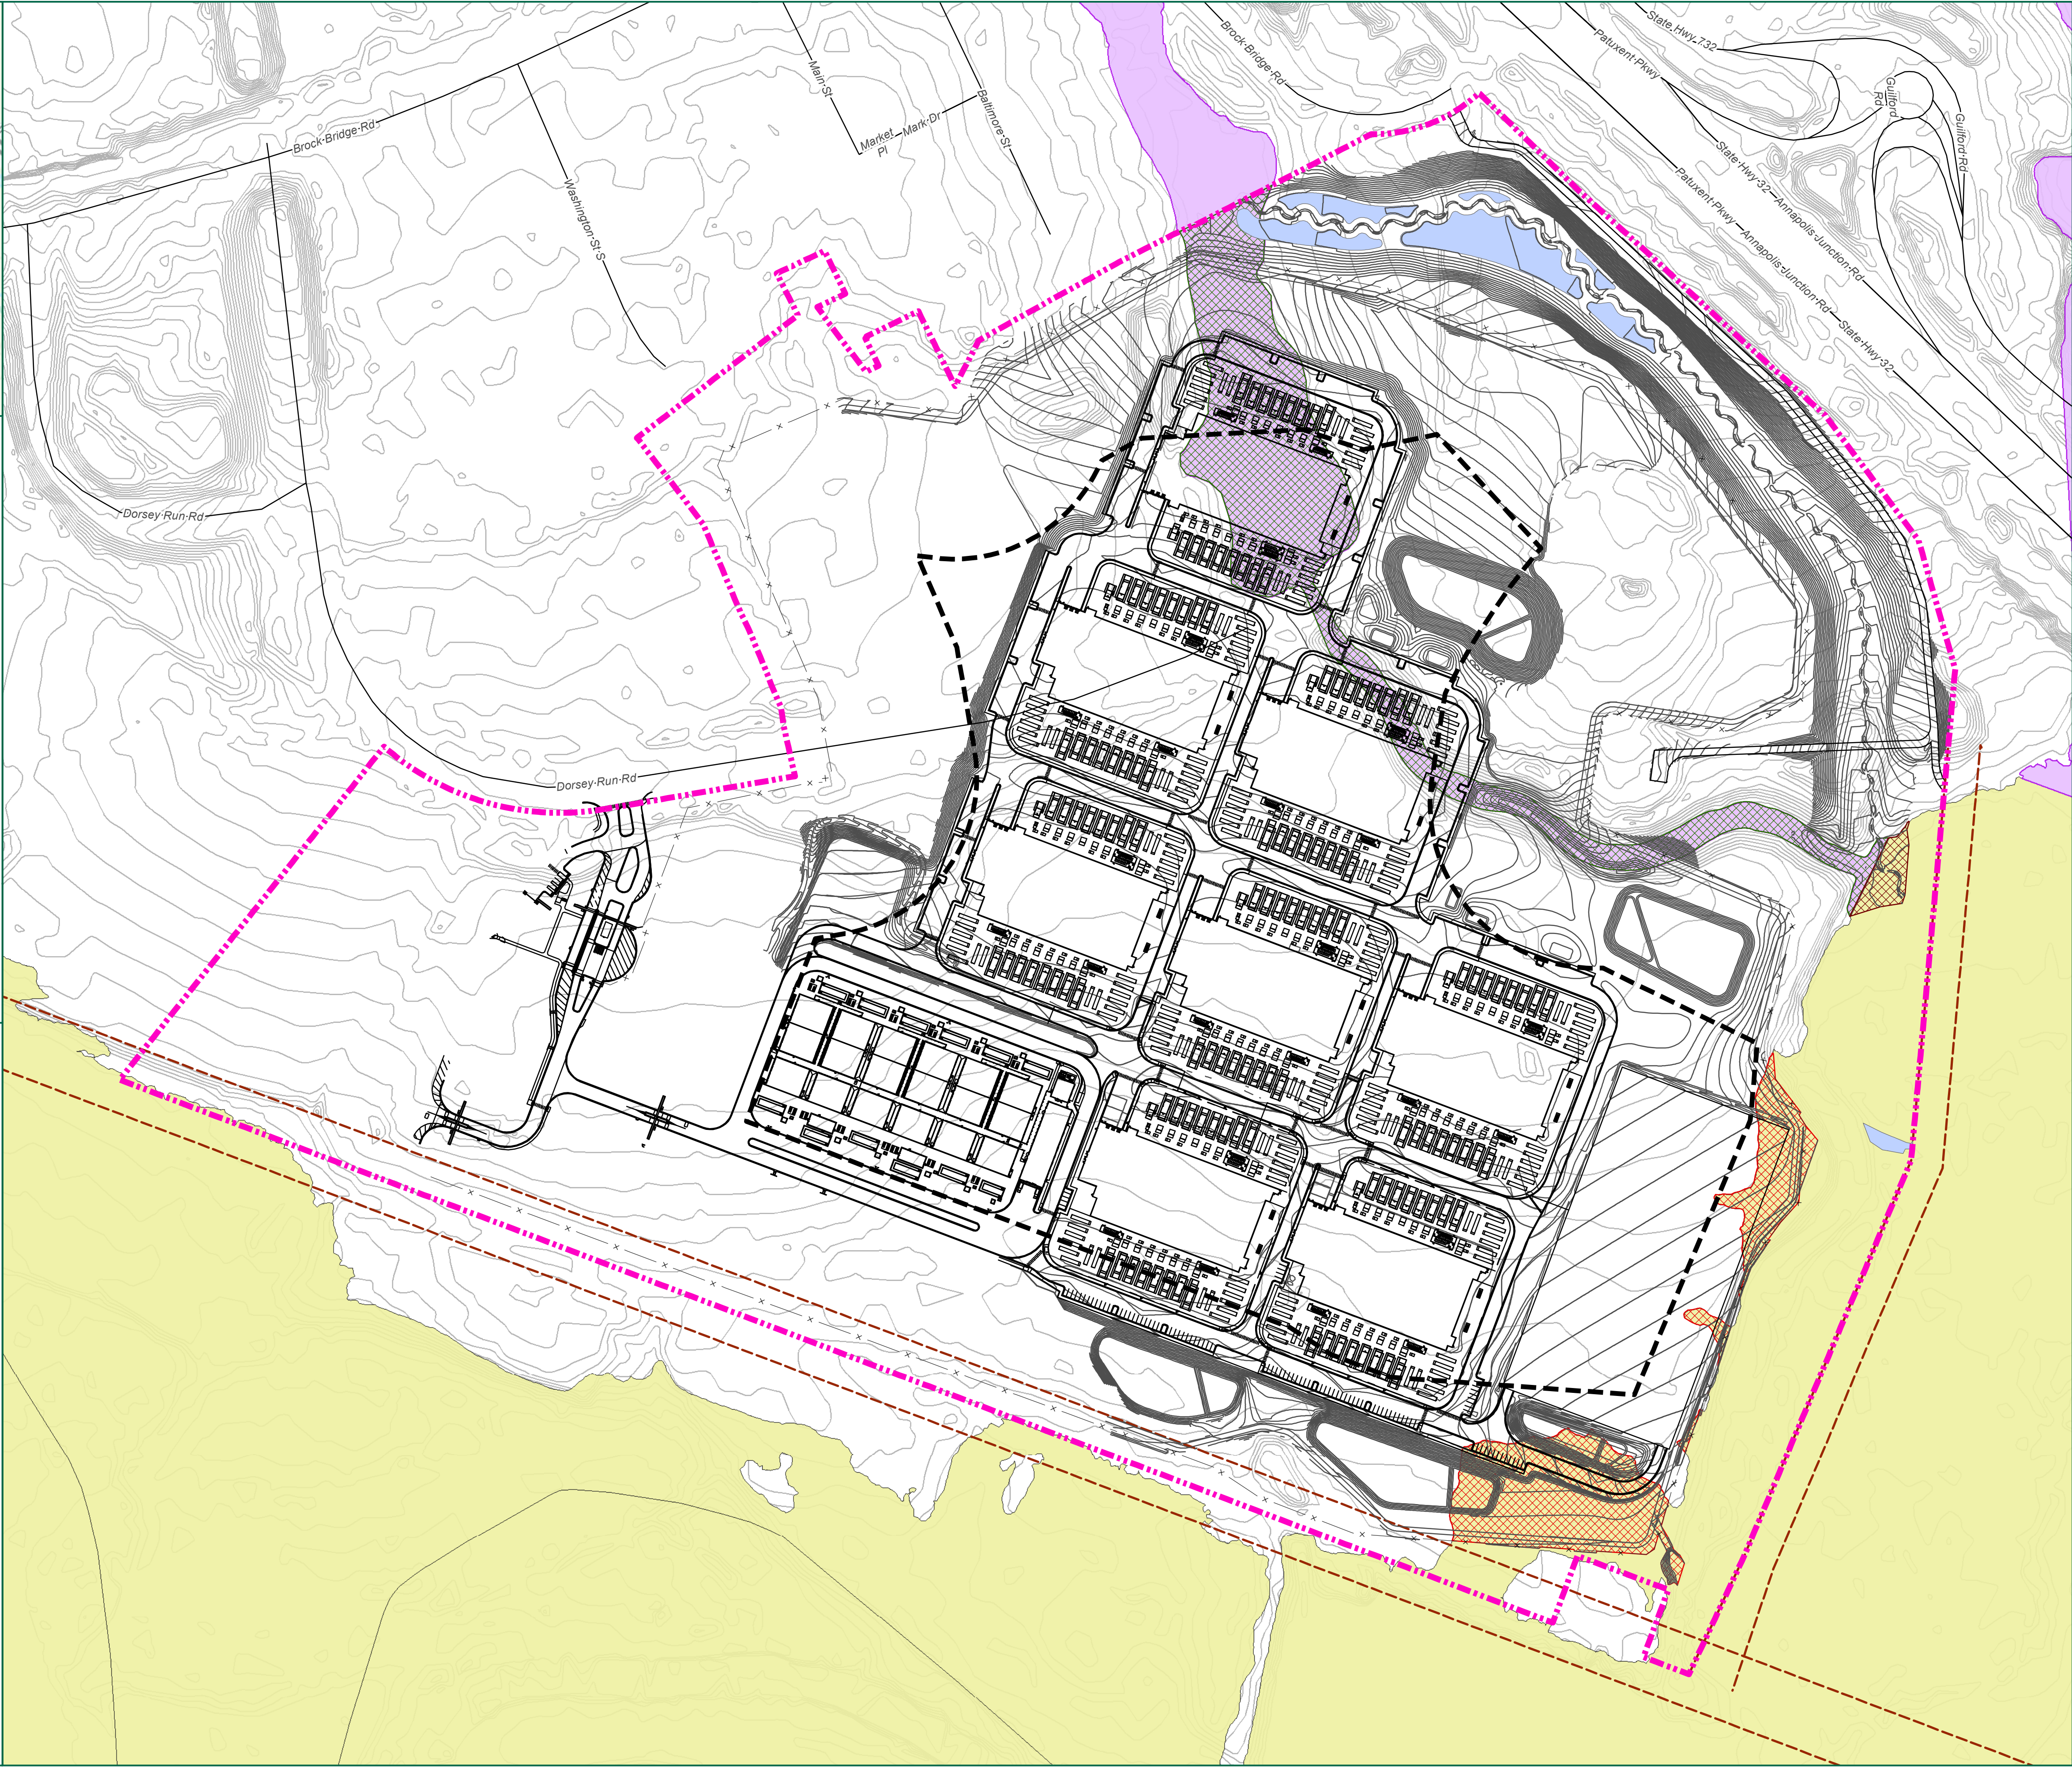

TIMMONS GROUP
YOUR VISION ACHIEVED THROUGH OURS.
1001 Boulders Parkway, Suite 300
Richmond, VA 23225
TEL 804.200.6500
www.timmons.com

PROJECT NAME & LOCATION

YEL01

**ANNE ARUNDEL COUNTY,
MARYLAND**

DATE	09/01/2020
PROJECT NUMBER	45080
PROJECT NAME	YEL01
DESIGNED BY / DRAWN BY	A. MEHFOUD

1. Project limits are approximate.
2. Flood zone data from FEMA.
3. Topography based on USGS LIDAR.

These plans and associated documents are the exclusive property of TIMMONS GROUP and may not be reproduced in whole or in part and shall not be used for any purpose whatsoever, inclusive, but not limited to construction, bidding, and/or construction staking without the express written consent of TIMMONS GROUP.

#	MMDDYY	DESCRIPTION
1	04/14/2021	Revised per updated grading.
2	06/24/2021	Revised per MDEC coordination.

DRAWING DESCRIPTION
**FIGURE 6: FEMA
FLOOD ZONE
IMPACTS MAP**

SCALE (FEET)

0 175 350

PLANS PRINTED AS 11X17 ARE HALF SCALE

SCALE	SHEET NUMBER
H:1" = 175'	1