


# SALISBURY-OCEAN CITY: WICOMICO REGIONAL AIRPORT

## IMPACT AREA EXHIBITS

### VICINITY MAP

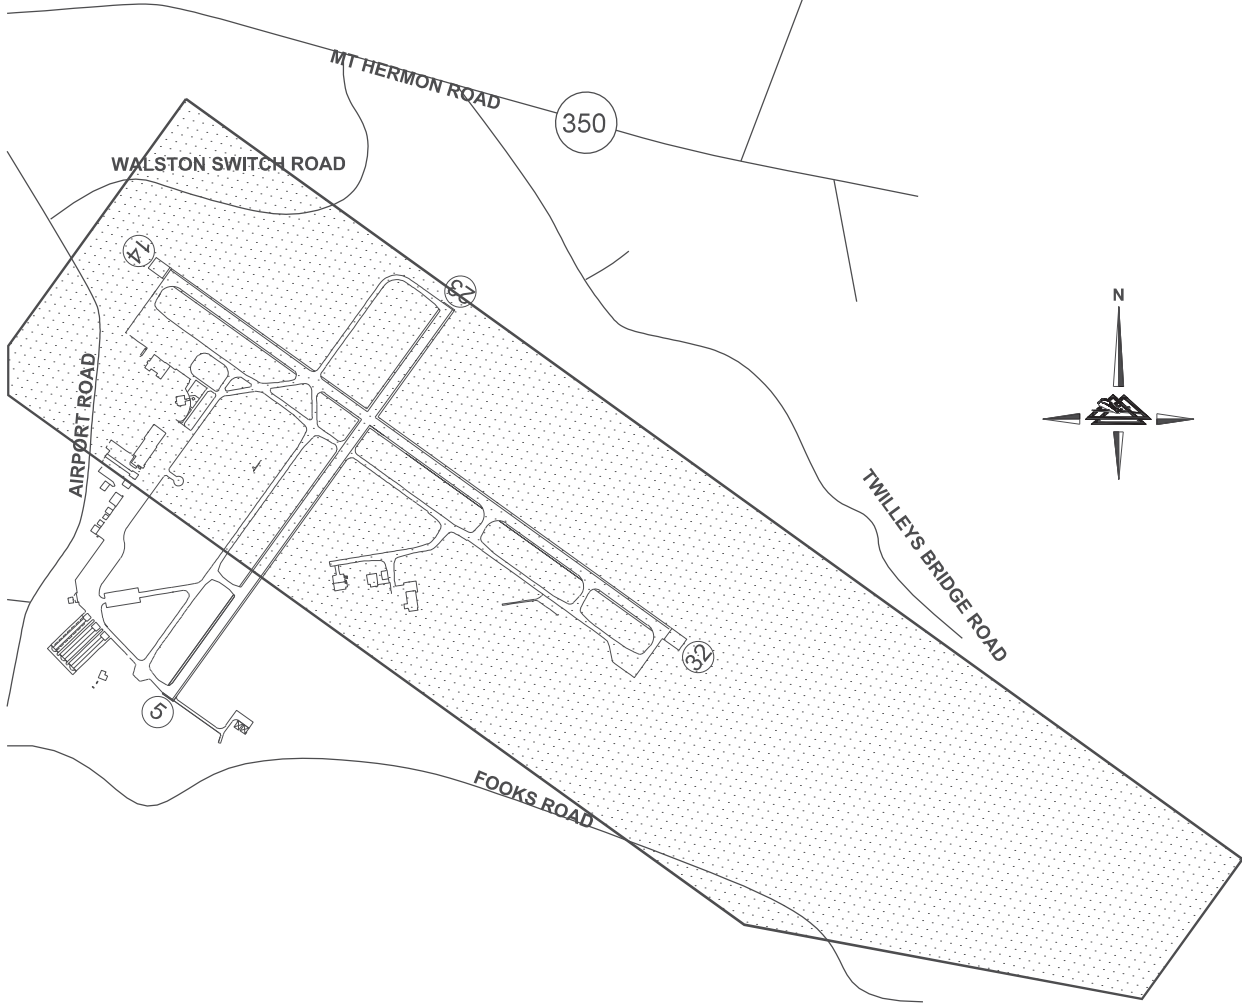

SCALE: 1"=2000'

DRAWING: 20078-SBY-wetlands-impacts-exp - wssj permit 2022-10-07 TAJ.dwg LAYOUT: Cover




www.deltaairport.com

### COVER SHEET







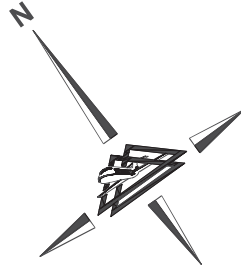









#### SALISBURY-OCEAN CITY WICOMICO REGIONAL AIRPORT

DRAWN BY: CHW CHECKED BY: MAP SCALE: NONE DATE: OCTOBER 2022

SHEET  
1 OF 25

 

## LEGEND

-  EXISTING AIRPORT PROPERTY LINE
-  WATERSHED BOUNDARY LINE
-  LIMITS OF DISTURBANCE
-  HAUL ROUTE (TWO-WAY TRAFFIC)
-  EXISTING NONTIDAL WETLANDS
-  INDIVIDUAL TREE TO BE TOPPED
-  PERMANENT EMERGENT WETLAND IMPACT - MDE REGULATED ONLY
-  PERMANENT EMERGENT WETLAND IMPACT
-  PERMANENT FORESTED WETLAND IMPACT - MDE REGULATED ONLY
-  PERMANENT FORESTED WETLAND IMPACT
-  FORESTED WETLANDS CONVERSION - MDE REGULATED ONLY
-  PERMANENT 25-FOOT BUFFER IMPACT
-  25-FOOT BUFFER CONVERSION
-  100-FOOT EXPANDED DISTURBANCE BUFFER
-  FEMA FLOOD HAZARD BOUNDARY
-  PROPOSED GRADING

## SUMMARY OF IMPACTS

IMPACT TYPE	MDE REGULATED	USACE AND MDE REGULATED	TOTAL
PERMANENT EMERGENT WETLAND IMPACT	126,707 SQFT	84,775 SQFT	211,482 SQFT
PERMANENT FORESTED WETLAND IMPACT	-	245,635 SQFT	245,635 SQFT
FORESTED WETLANDS CONVERSION	595,703 SQFT	-	595,703 SQFT
PERMANENT 25-FOOT BUFFER IMPACT	643,887 SQFT	-	643,887 SQFT
25-FOOT BUFFER CONVERSION	209,094 SQFT	-	209,094 SQFT
100-YEAR FLOODPLAIN IMPACT	0 SQFT	-	0 SQFT
STREAM IMPACT	0 SQFT	0 SQFT	0 SQFT

DRAWING: 20078-SBY-wetlands-impacts-exp - wssj permit 2022-10-07 TAJ.dwg LAYOUT: Legend



www.deltaairport.com

### LEGEND AND NORTH ARROW SALISBURY-OCEAN CITY WICOMICO REGIONAL AIRPORT

DRAWN BY: CHW CHECKED BY: MAP SCALE: NONE DATE: OCTOBER 2022

SHEET  
2 OF 25

DRAWING: 20078-SBY-wetlands-impacts-exh - wssj permit 2022-10-07 TAJ.dwg LAYOUT: OA1




SHEET  
3 OF 25

**OVERALL IMPACT MAP - SHEET 1 OF 2**  
**SALISBURY-OCEAN CITY WICOMICO REGIONAL AIRPORT**

DRAWN BY: CHW CHECKED BY: MAP SCALE: 1"=700' DATE: OCTOBER 2022



DRAWING: 20078-SBY-wetlands-impacts-exh - wssj permit 2022-10-07 TAJ.dwg LAYOUT: OA2

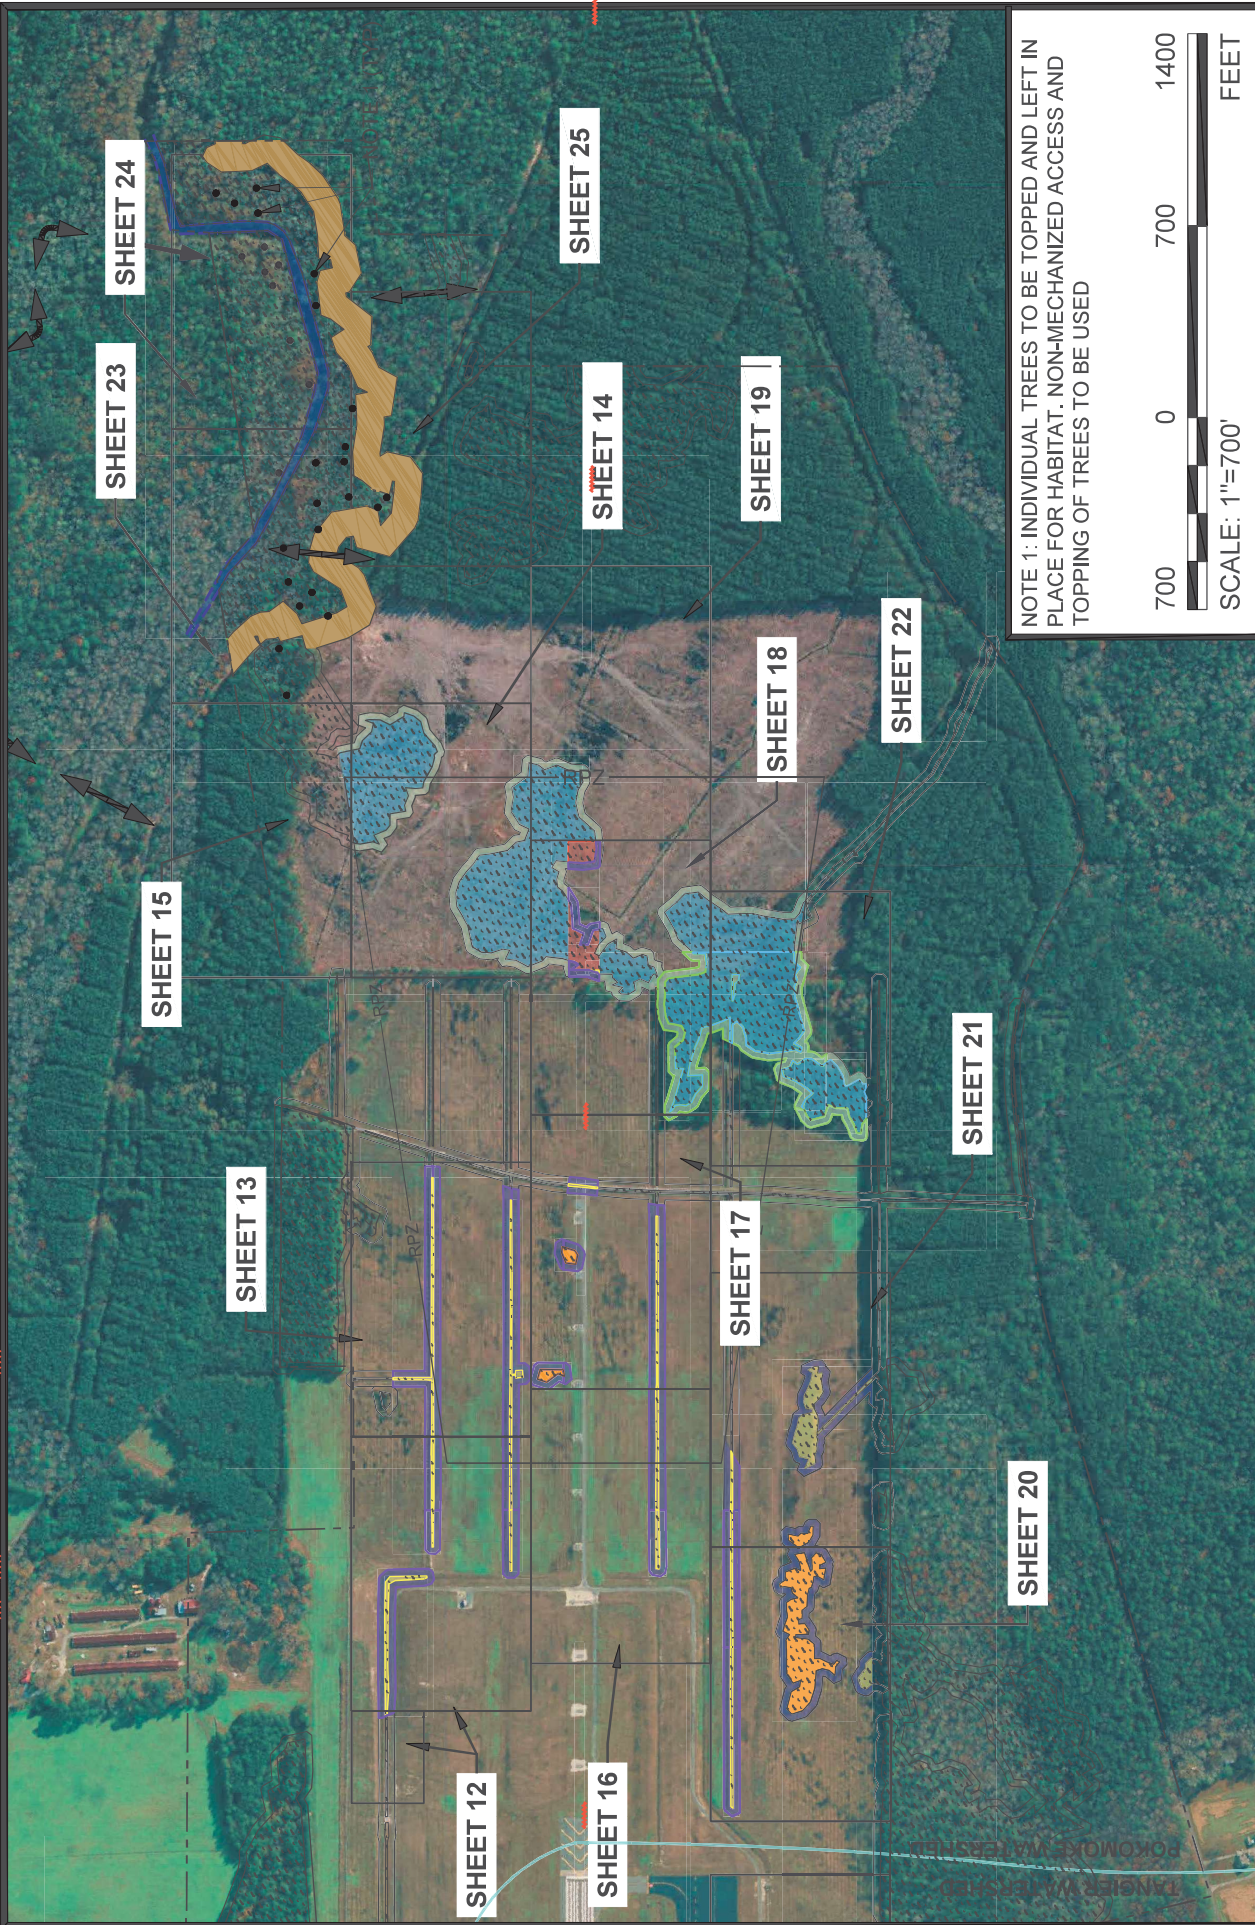

**OVERALL IMPACT MAP - SHEET 2 OF 2**  
**SALISBURY-OCEAN CITY WICOMICO REGIONAL AIRPORT**

**SHEET**  
**4 OF 25**

DRAWN BY:	CHECKED BY:	MAP	SCALE:	DATE:
	CHW		1" = 700'	OCTOBER 2022



DRAWING: 20078-SBY-wetlands-impacts-exh - wssj permit 2022-10-07 TAJ.dwg LAYOUT: L0



PERMANENT EMERGENT WETLAND IMPACT	7,445 SQFT
PERMANENT 25-FOOT BUFFER IMPACT	20,748 SQFT

SHEET  
5 OF 25


**WETLAND PERMIT EXHIBITS**  
**SALISBURY-OCEAN CITY WICOMICO REGIONAL AIRPORT**

DRAWN BY:	CHEKED BY:	MAP	SCALE:	DATE:
	CHW		1" = 100'	OCTOBER 2022



DRAWING: 20078-SBY-wetlands-impacts-exh - wssj permit 2022-10-07 TAJ.dwg LAYOUT: L1

	PERMANENT EMERGENT WETLAND	56,676
	IMPACT - MIDE REGULATED ONLY	SQFT
	PERMANENT 25-FOOT BUFFER	67,159
	IMPACT	SQFT

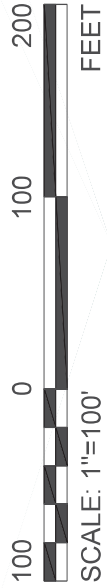

**WETLAND PERMIT EXHIBITS**  
**SALISBURY-OCEAN CITY WICOMICO REGIONAL AIRPORT**


**SHEET**  
**6 OF 25**

DRAWN BY:	CHW	CHECKED BY:	MAP	SCALE:	1" = 100'	DATE:	OCTOBER 2022
-----------	-----	-------------	-----	--------	-----------	-------	--------------

DRAWING: 20078-SBY-wetlands-impacts-exh - wssj permit 2022-10-07 TAJ.dwg LAYOUT: L2



PERMANENT EMERGENT WETLAND IMPACT - MDE REGULATED ONLY	3,227 SQFT
PERMANENT 25-FOOT BUFFER IMPACT	11,364 SQFT

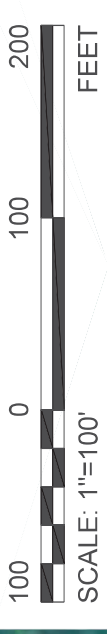


SHEET  
7 OF 25


# WETLAND PERMIT EXHIBITS SALISBURY-OCEAN CITY WICOMICO REGIONAL AIRPORT

DRAWN BY:	CHECKED BY:	MAP	SCALE:	DATE:
			1" = 100'	OCTOBER 2022



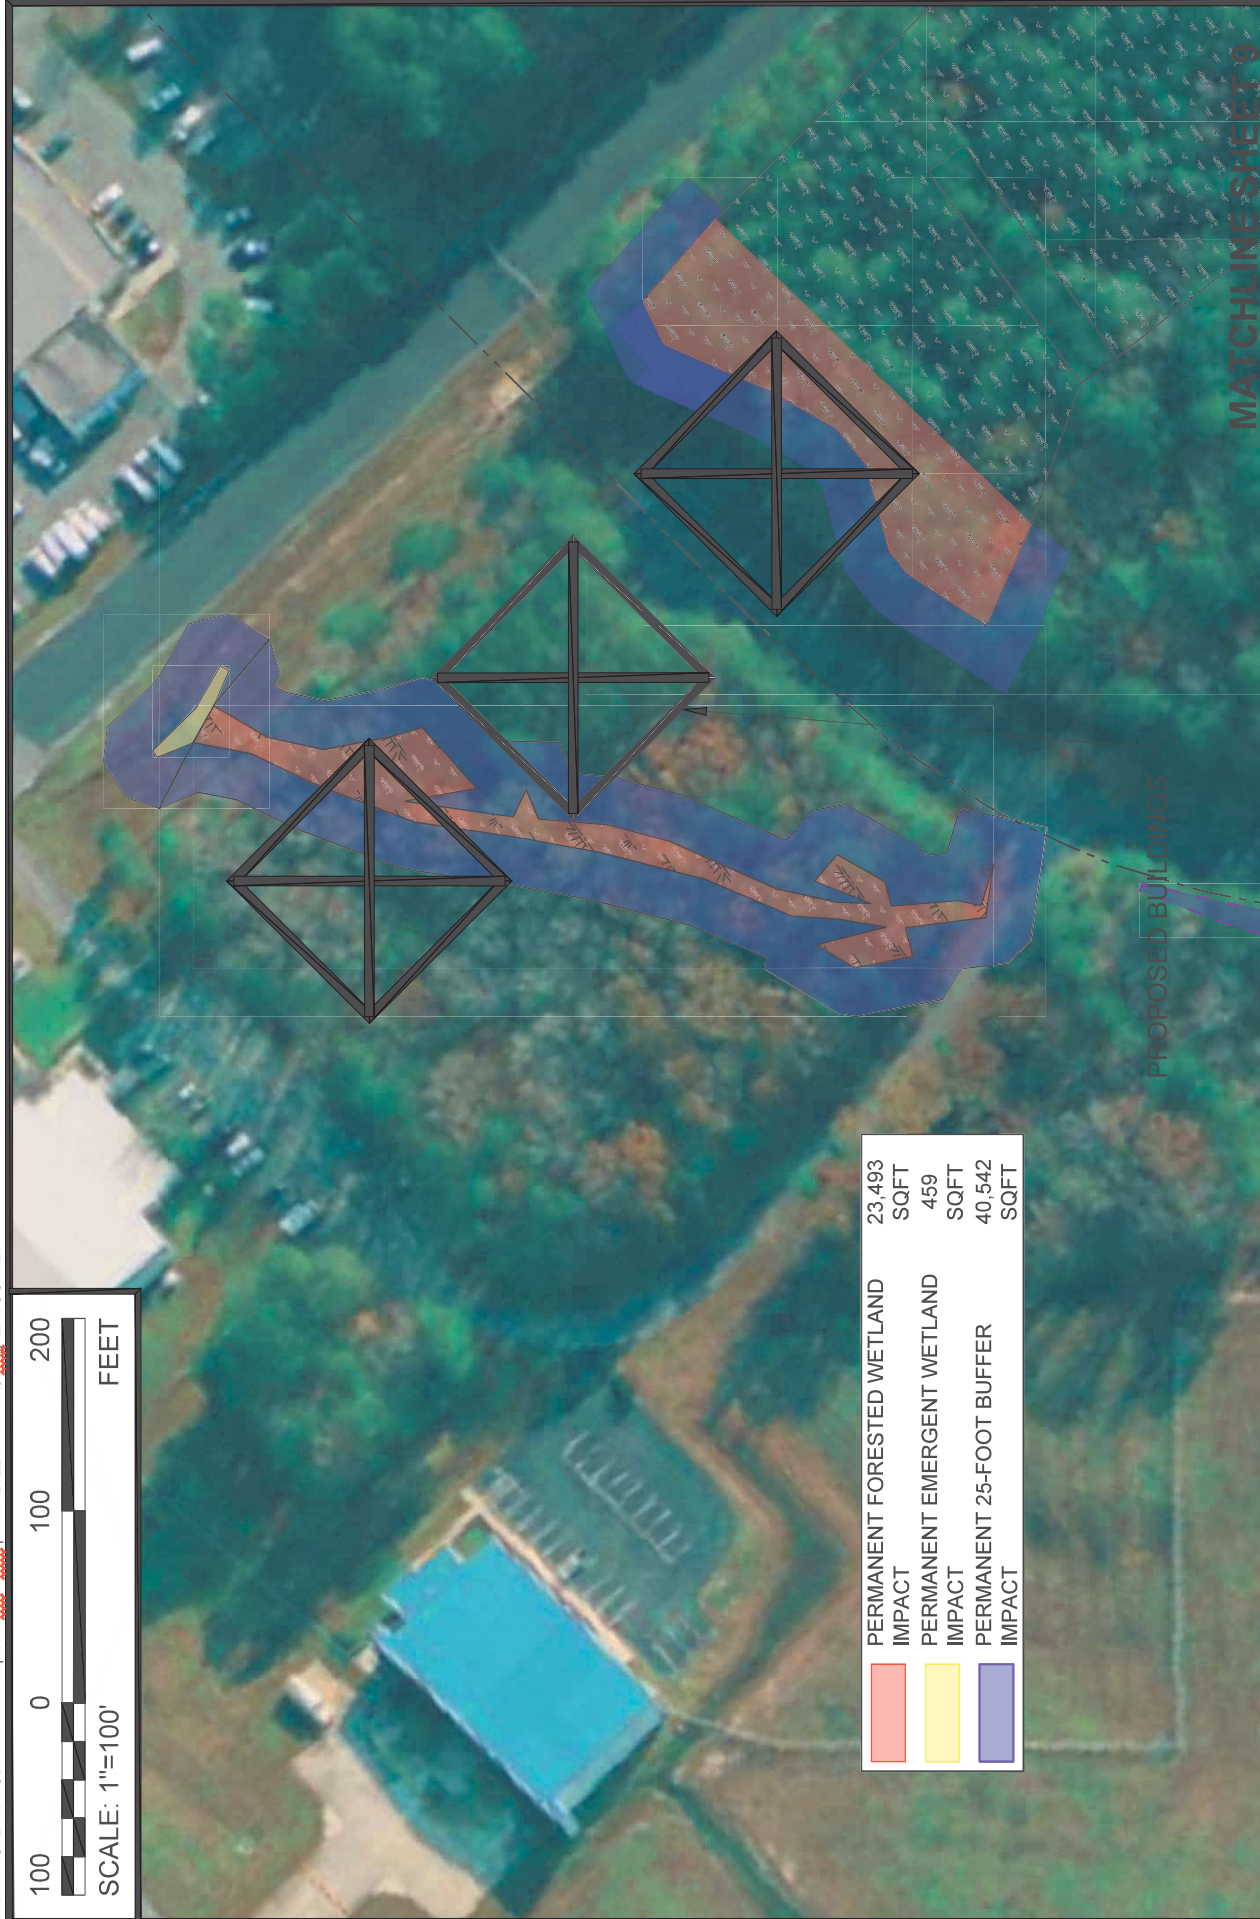

PERMANENT FORESTED WETLAND	23,493
IMPACT	SQFT
PERMANENT EMERGENT WETLAND	459
IMPACT	SQFT
PERMANENT 25-FOOT BUFFER	40,542
IMPACT	SQFT

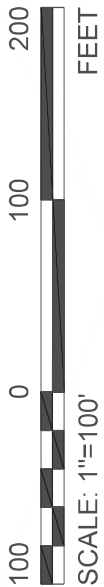

DRAWING: 20078-SBY-wetlands-impacts-exh - wssj permit 2022-10-07 TAJ.dwg LAYOUT: L3



www.deltairport.com

**WETLAND PERMIT EXHIBITS**  
**SALISBURY-OCEAN CITY WICOMICO REGIONAL AIRPORT**

DRAWN BY:

CHW

CHECKED BY:

MAP

SCALE:

1" = 100'


DATE:

OCTOBER 2022

SHEET  
8 OF 25



DRAWING: 20078-SBY-wetlands-impacts-exh - wssj permit 2022-10-07 TAJ.dwg LAYOUT: L4

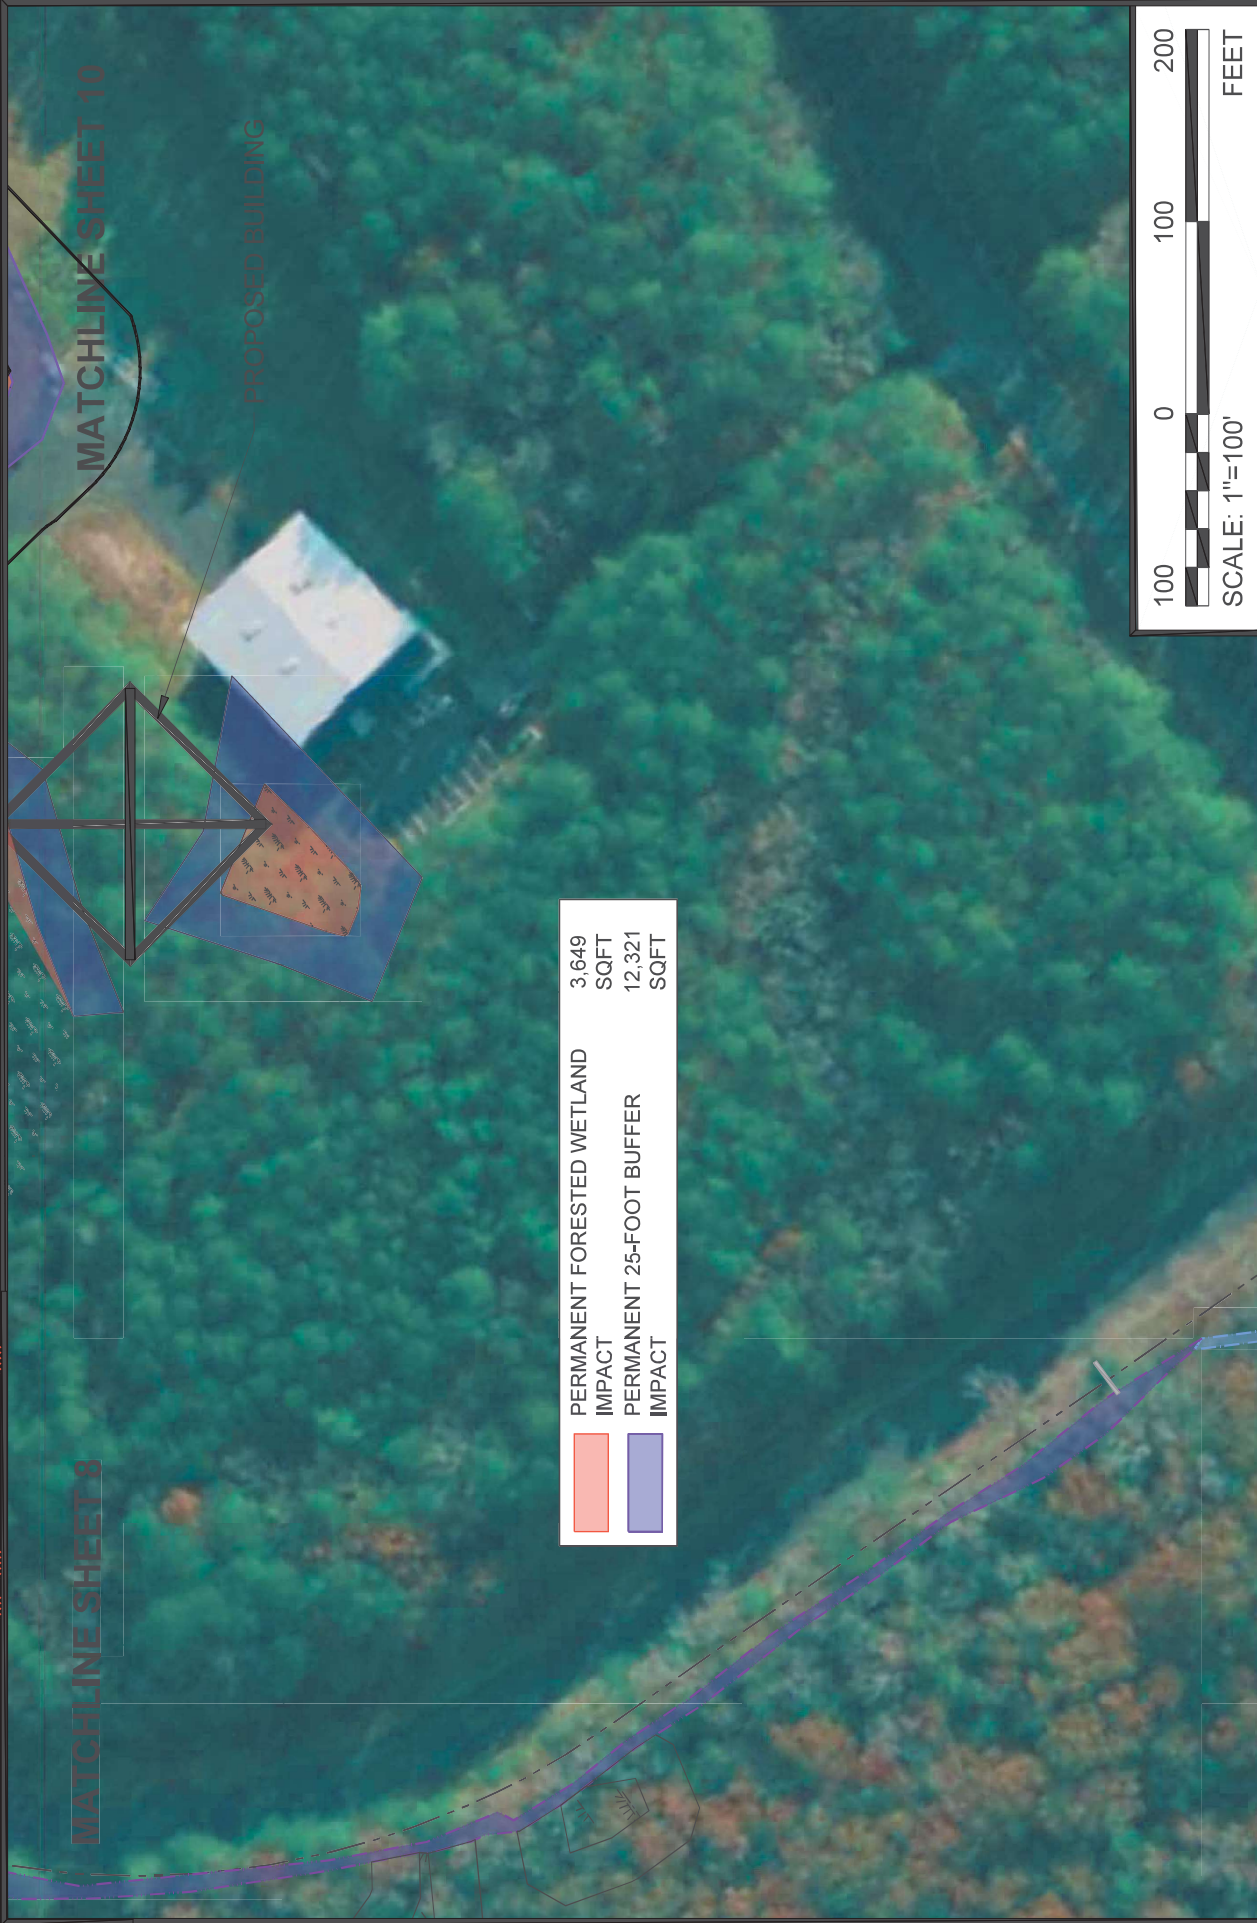


**SHEET 9 OF 25**

**WETLAND PERMIT EXHIBITS**  
**SALISBURY-OCEAN CITY WICOMICO REGIONAL AIRPORT**



<b>DRAWN BY:</b>	<b>CHECKED BY:</b>	<b>MAP SCALE:</b>	<b>DATE:</b>
CHW	CHW	1" = 100'	OCTOBER 2022

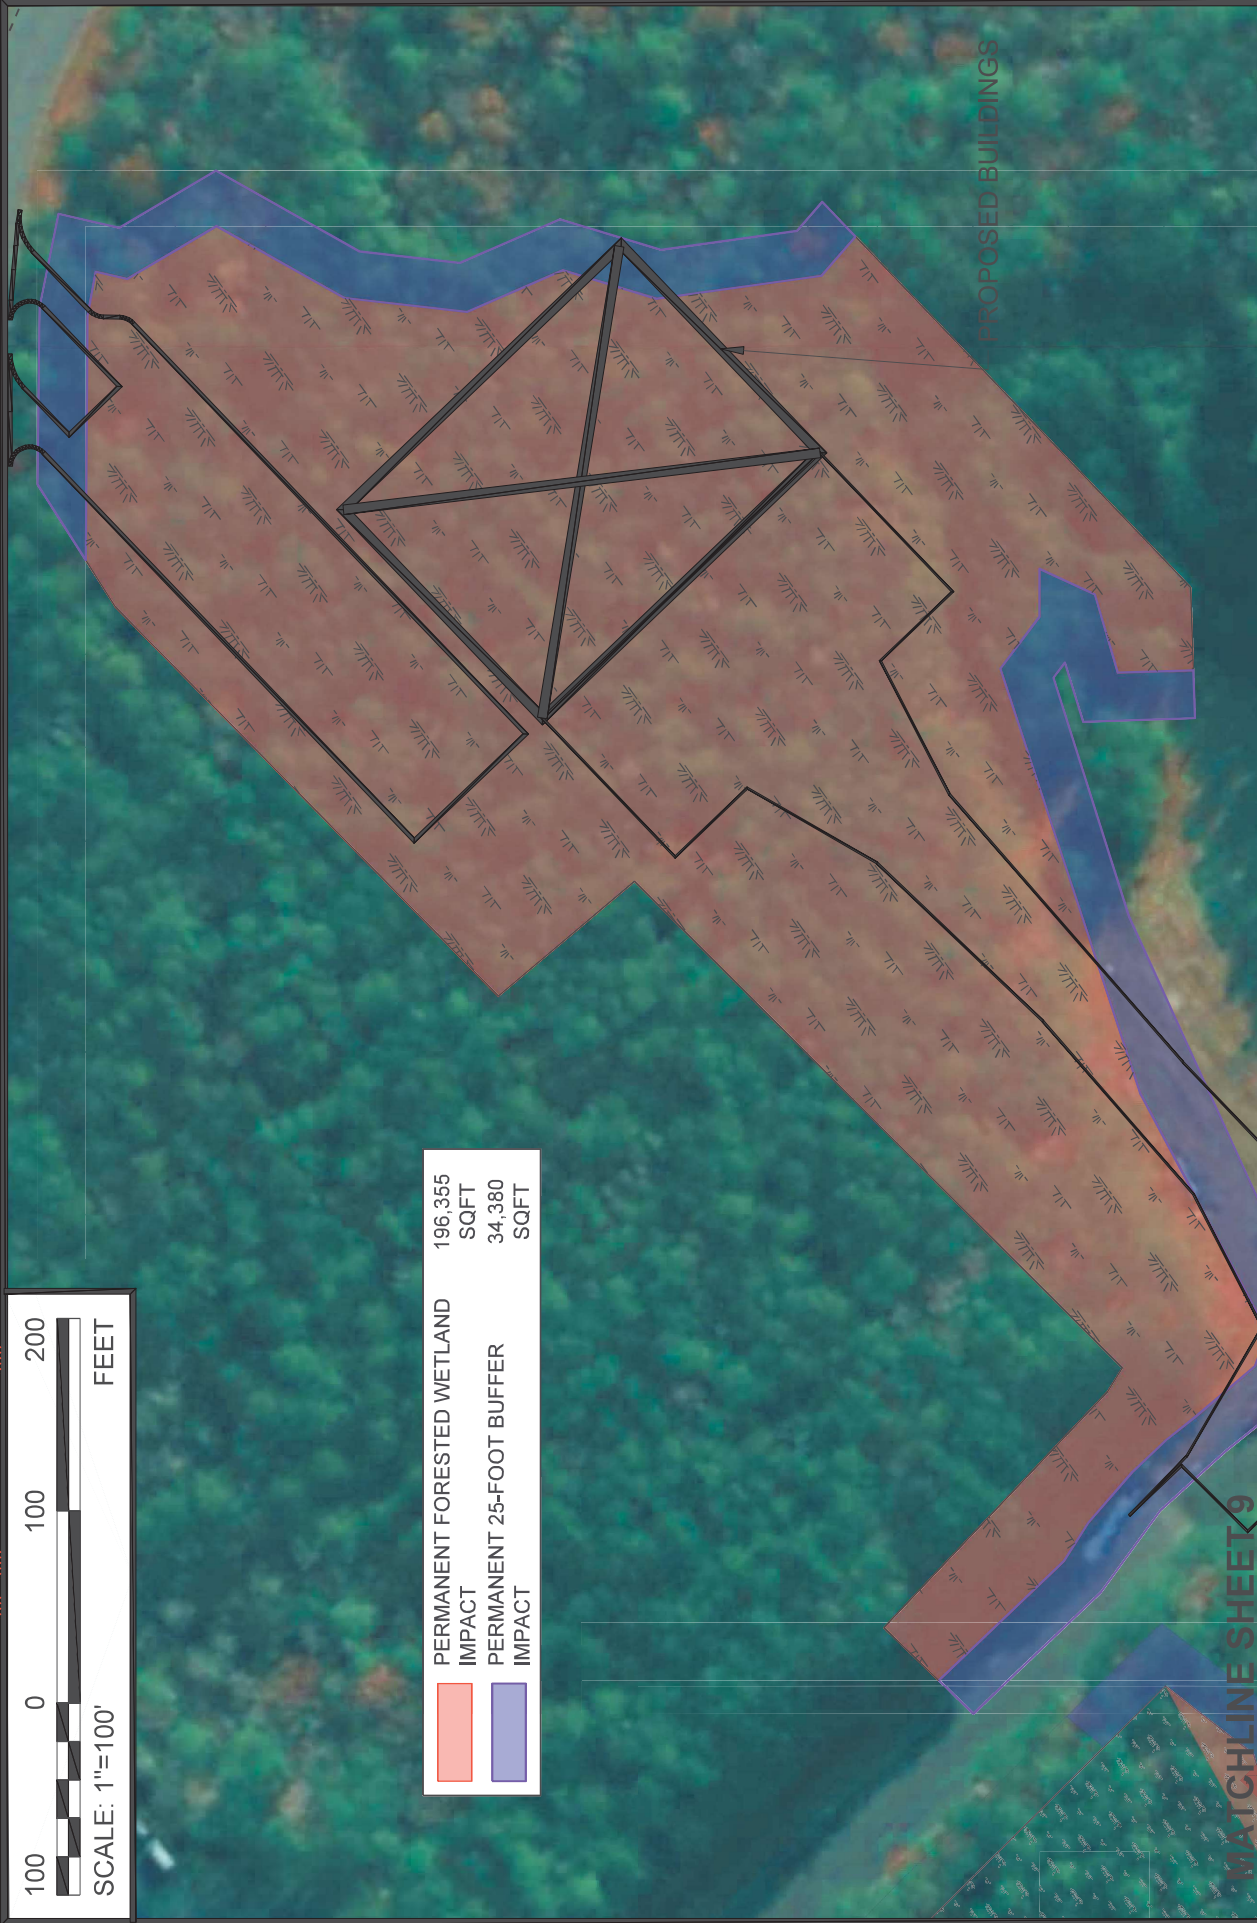

SHEET  
10 OF 25


WETLAND PERMIT EXHIBITS  
SALISBURY-OCEAN CITY WICOMICO REGIONAL AIRPORT

DRAWN BY: CHW CHECKED BY: MAP SCALE: 1"=100' DATE: OCTOBER 2022



DRAWING: 20078-SBY-wetlands-impacts-exh - wssj permit 2022-10-07 TAJ.dwg LAYOUT: L5

DRAWING: 20078-SBY-wetlands-impacts-exh - wssj permit 2022-10-07 TAJ.dwg LAYOUT: L6

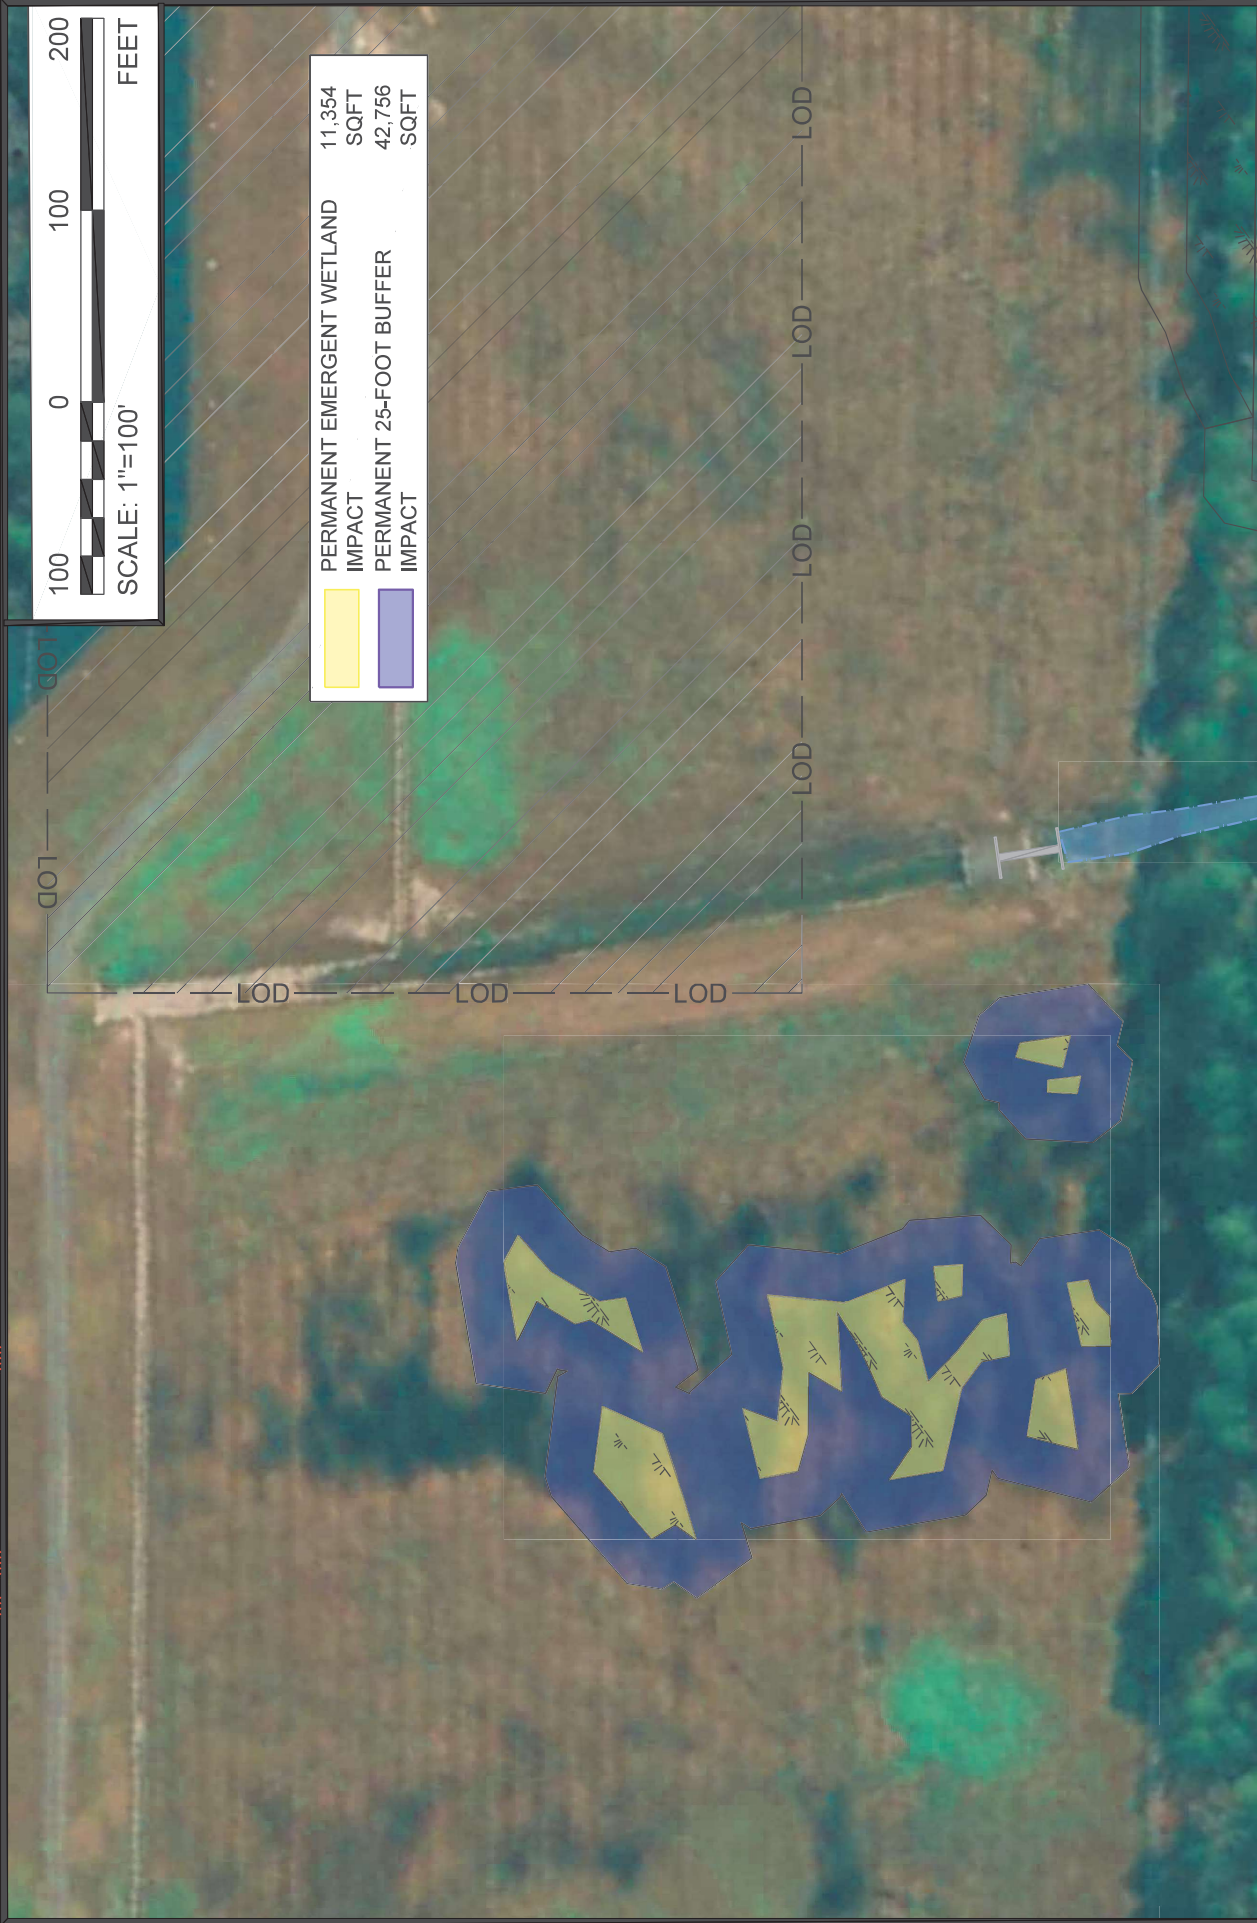


SHEET  
11 OF 25

**WETLAND PERMIT EXHIBITS**  
**SALISBURY-OCEAN CITY WICOMICO REGIONAL AIRPORT**

DRAWN BY: TAJ    CHECKED BY: TAJ    MAP SCALE: 1" = 100'    DATE: OCTOBER 2022



DRAWING: 20078-SBY-wetlands-impacts-exh - wssj permit 2022-10-07 TAJ.dwg LAYOUT: L7

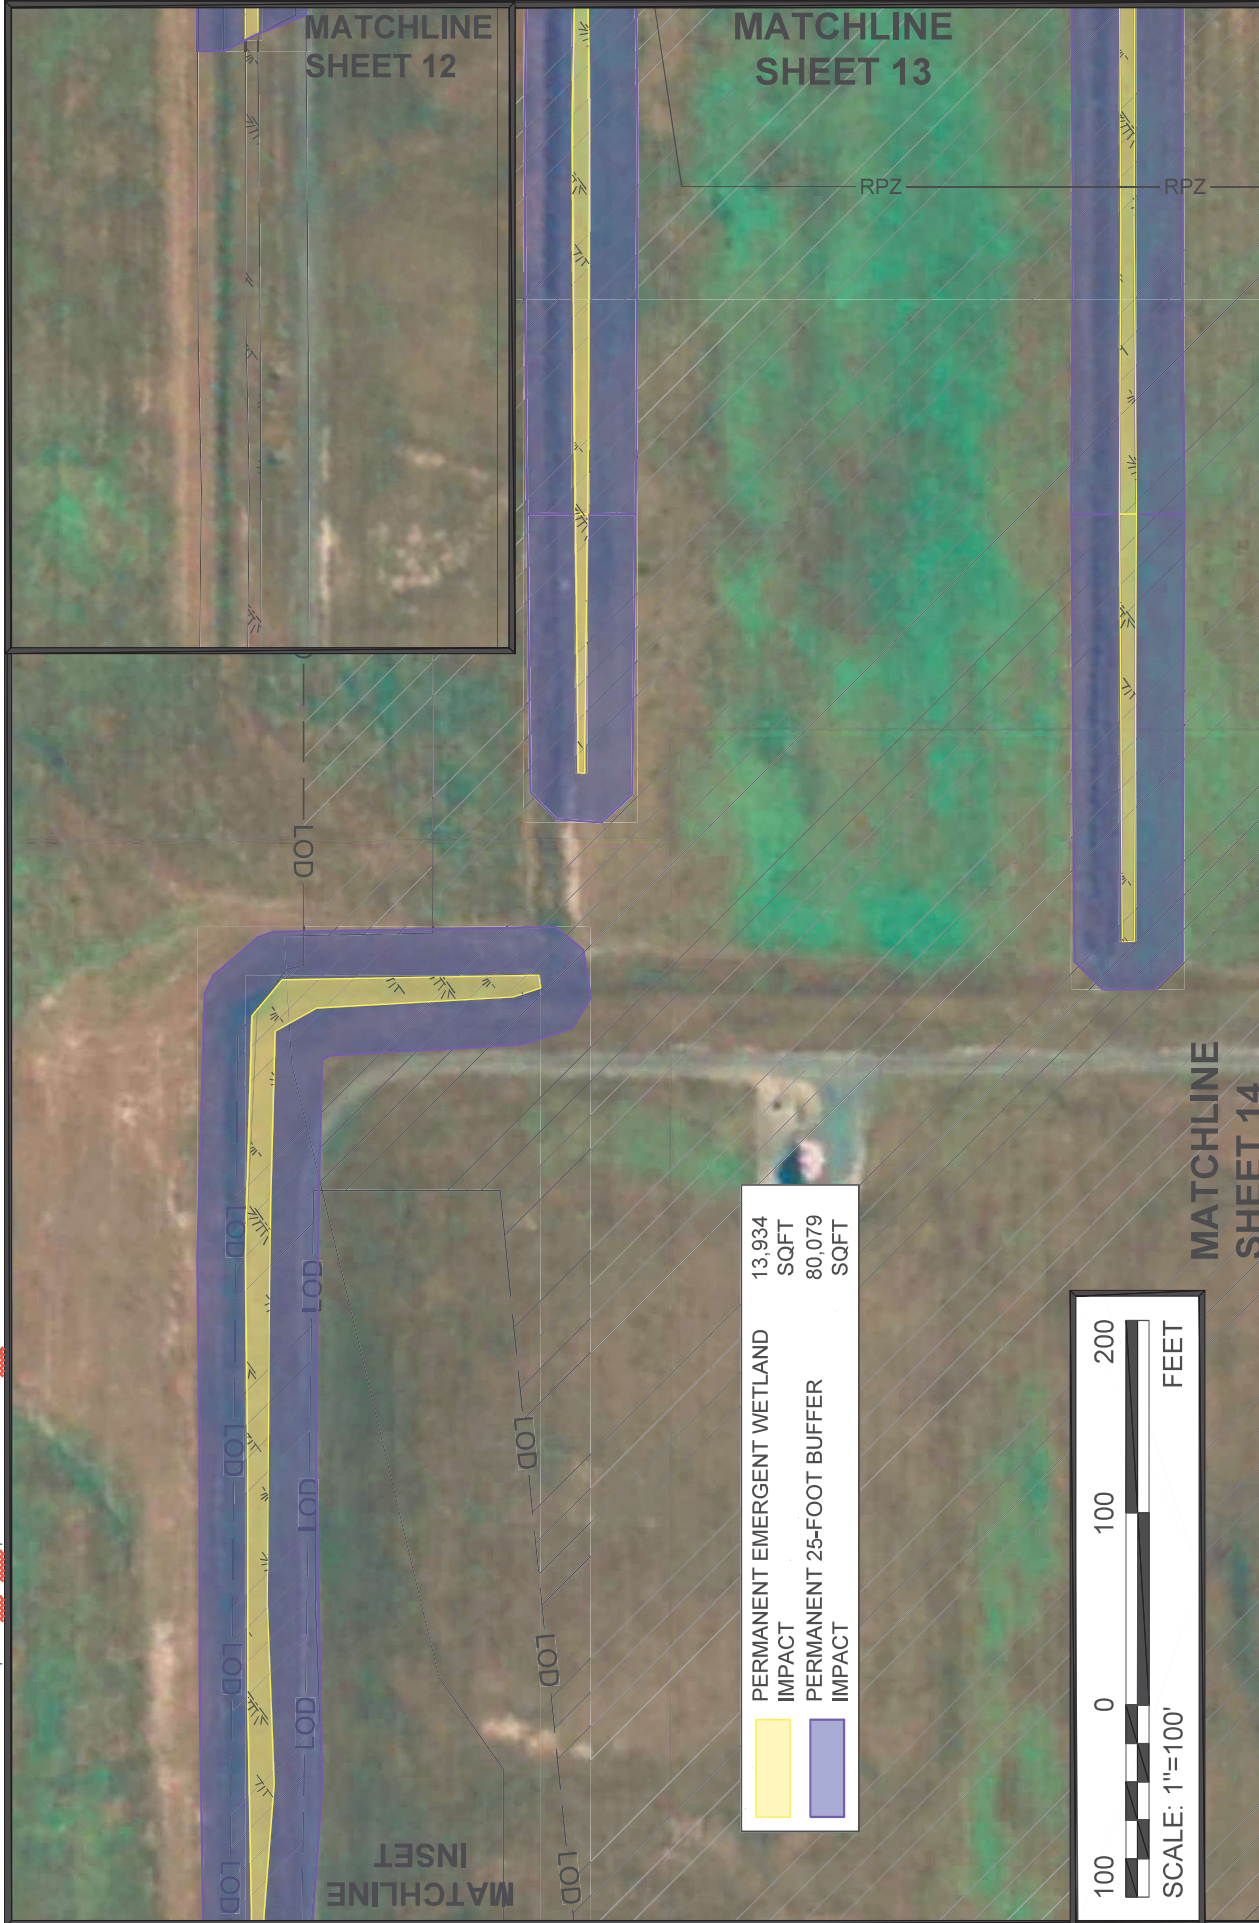

DRAWN BY: TAJ

CHECKED BY: TAJ

MAP SCALE: 1" = 100'

DATE: SEPTEMBER 2022

SHEET 12 OF 25

**WETLAND PERMIT EXHIBITS**  
**SALISBURY-OCEAN CITY WICOMICO REGIONAL AIRPORT**

DRAWING: 20078-SBY-wetlands-impacts-exh - wssj permit 2022-10-07 TAJ.dwg LAYOUT: L8



PERMANENT EMERGENT WETLAND IMPACT	13,501 SQFT
PERMANENT 25-FOOT BUFFER IMPACT	102,553 SQFT

MATCHLINE SHEET 17

MATCHLINE SHEET 12

SHEET 13 OF 25

**WETLAND PERMIT EXHIBITS**  
**SALISBURY-OCEAN CITY WICOMICO REGIONAL AIRPORT**

DRAWN BY: TAJ CHECKED BY: MAP SCALE: 1" = 100' DATE: OCTOBER 2022




SHEET  
14 OF 25

WETLAND PERMIT EXHIBITS  
SALISBURY-OCEAN CITY WICOMICO REGIONAL AIRPORT

DRAWN BY: TAJ  
CHECKED BY: TAJ  
MAP SCALE: 1"=100'  
DATE: OCTOBER 2022



DRAWING: 20078-SBY-wetlands-impacts-exh - wssj permit 2022-10-07 TAJ.dwg LAYOUT: L9

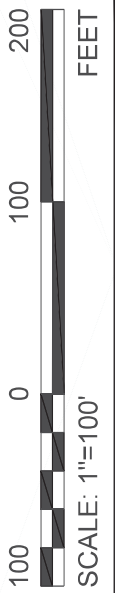

FORESTED WETLANDS	149,265
CONVERSION - MDE REGULATED ONLY	SQFT
25-FOOT BUFFER CONVERSION	51,133
	SQFT

MATCHLINE  
SHEET 23


MATCHLINE  
SHEET 14



SHEET  
15 OF 25

WETLAND PERMIT EXHIBITS  
SALISBURY-OCEAN CITY WICOMICO REGIONAL AIRPORT

DRAWN BY: TAJ CHECKED BY: TAJ MAP SCALE: 1" = 100' DATE: OCTOBER 2022

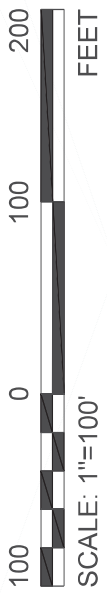DRAWING: 20078-SBY-wetlands-impacts-exh - wssj permit 2022-10-07 TAJ.dwg LAYOUT: L10




	FORESTED WETLANDS	5,595
	CONVERSION - MDE REGULATED ONLY	SQFT
	25-FOOT BUFFER CONVERSION	1,208
		SQFT



MATCHLINE  
SHEET 17

MATCHLINE  
SHEET 12

MATCHLINE  
SHEET 20

	PERMANENT EMERGENT WETLAND IMPACT	6,551 SQFT
	PERMANENT 25-FOOT BUFFER IMPACT	34,063 SQFT



**WETLAND PERMIT EXHIBITS**  
**SALISBURY-OCEAN CITY WICOMICO REGIONAL AIRPORT**


SHEET  
16 OF 25

DRAWN BY:	TAJ	CHECKED BY:	TAJ	MAP	SCALE:	1" = 100'	DATE:	OCTOBER 2022
-----------	-----	-------------	-----	-----	--------	-----------	-------	--------------





DRAWING: 20078-SBY-wetlands-impacts-exh - wssj permit 2022-10-07 TAJ.dwg LAYOUT: L12

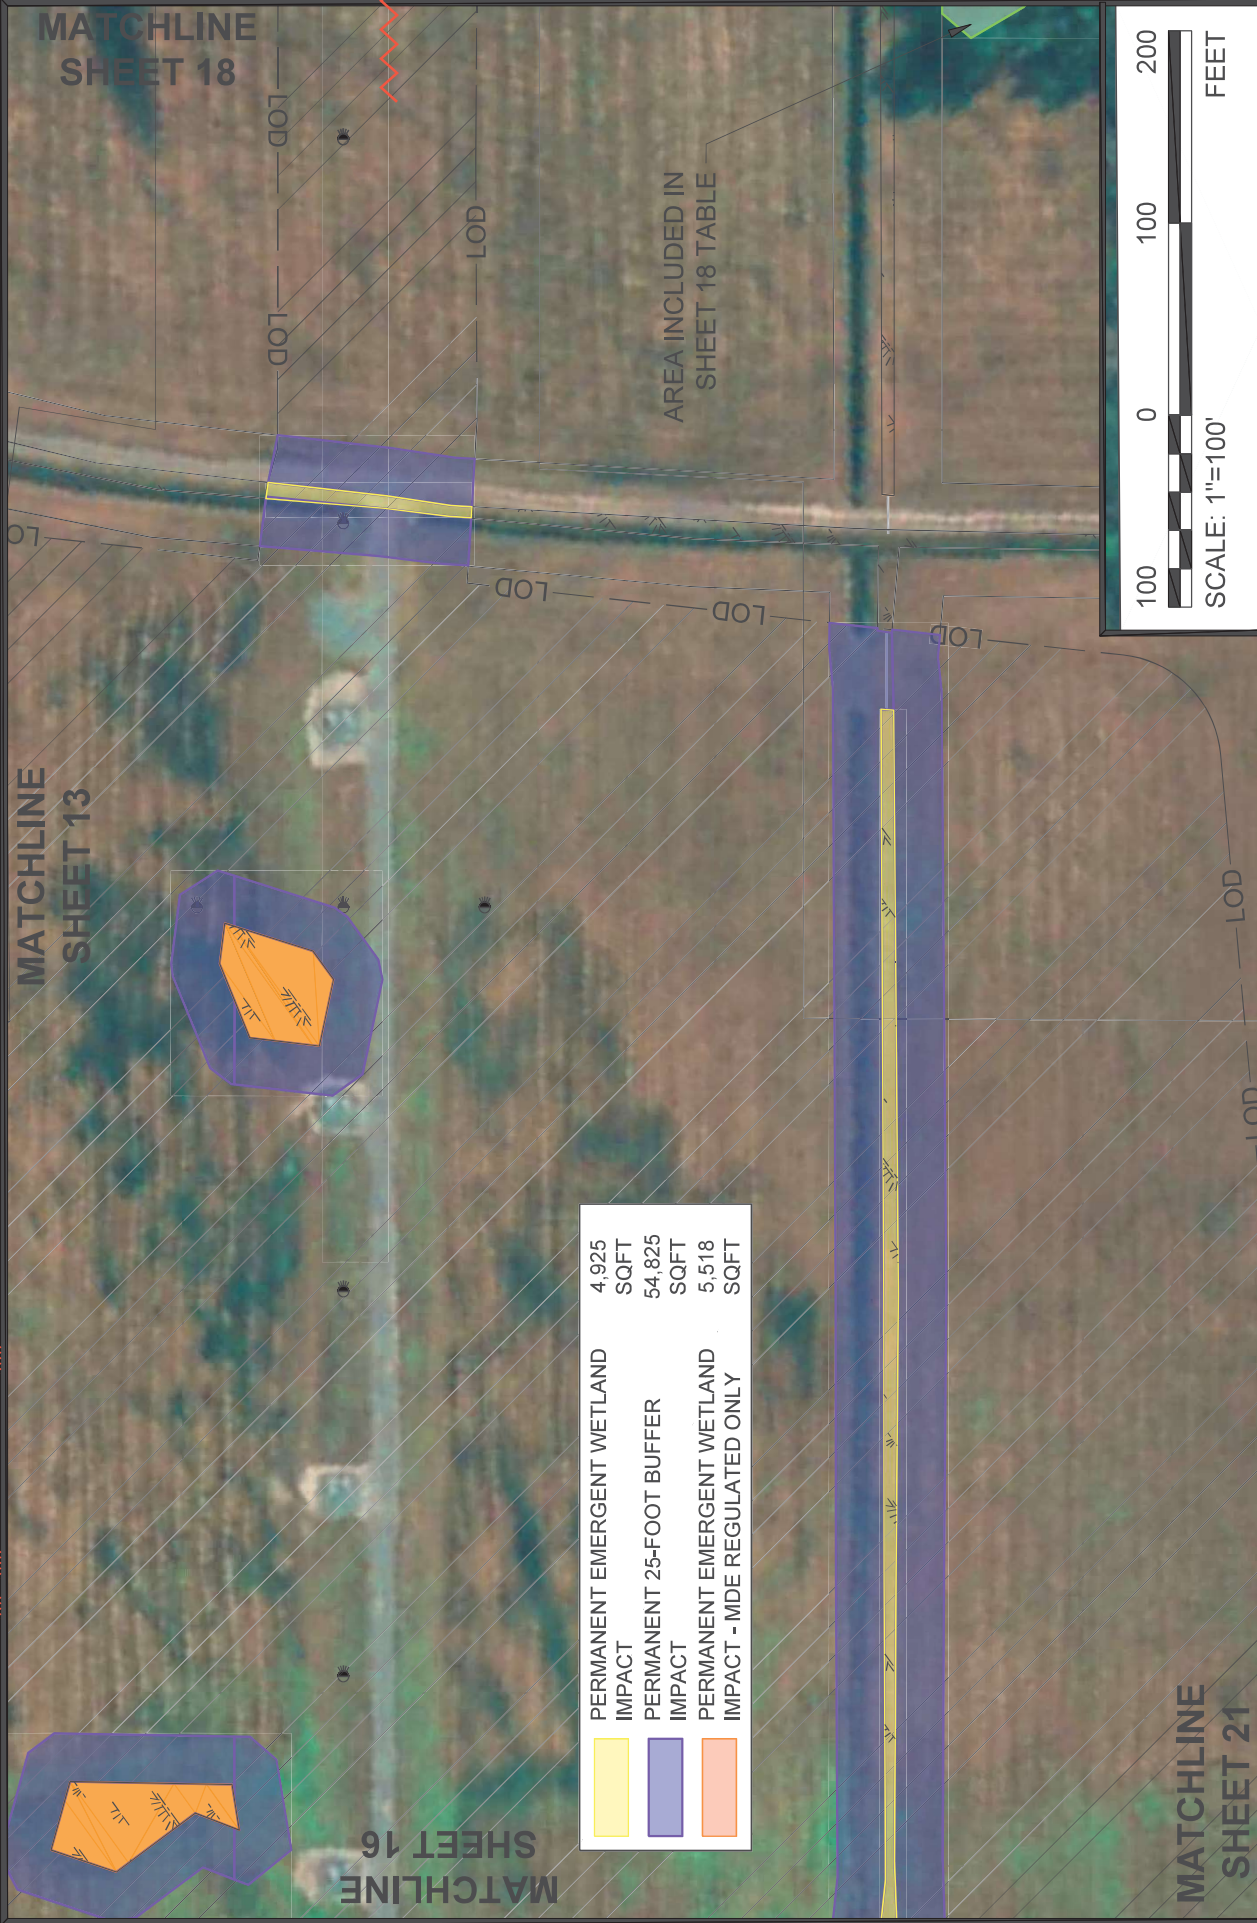

**WETLAND PERMIT EXHIBITS**

**SALISBURY-OCEAN CITY WICOMICO REGIONAL AIRPORT**

**SHEET**

**17 OF 25**

---

DRAWN BY: TAJ



CHECKED BY:

MAP SCALE: 1" = 100'

DATE: OCTOBER 2022



www.delrairport.com

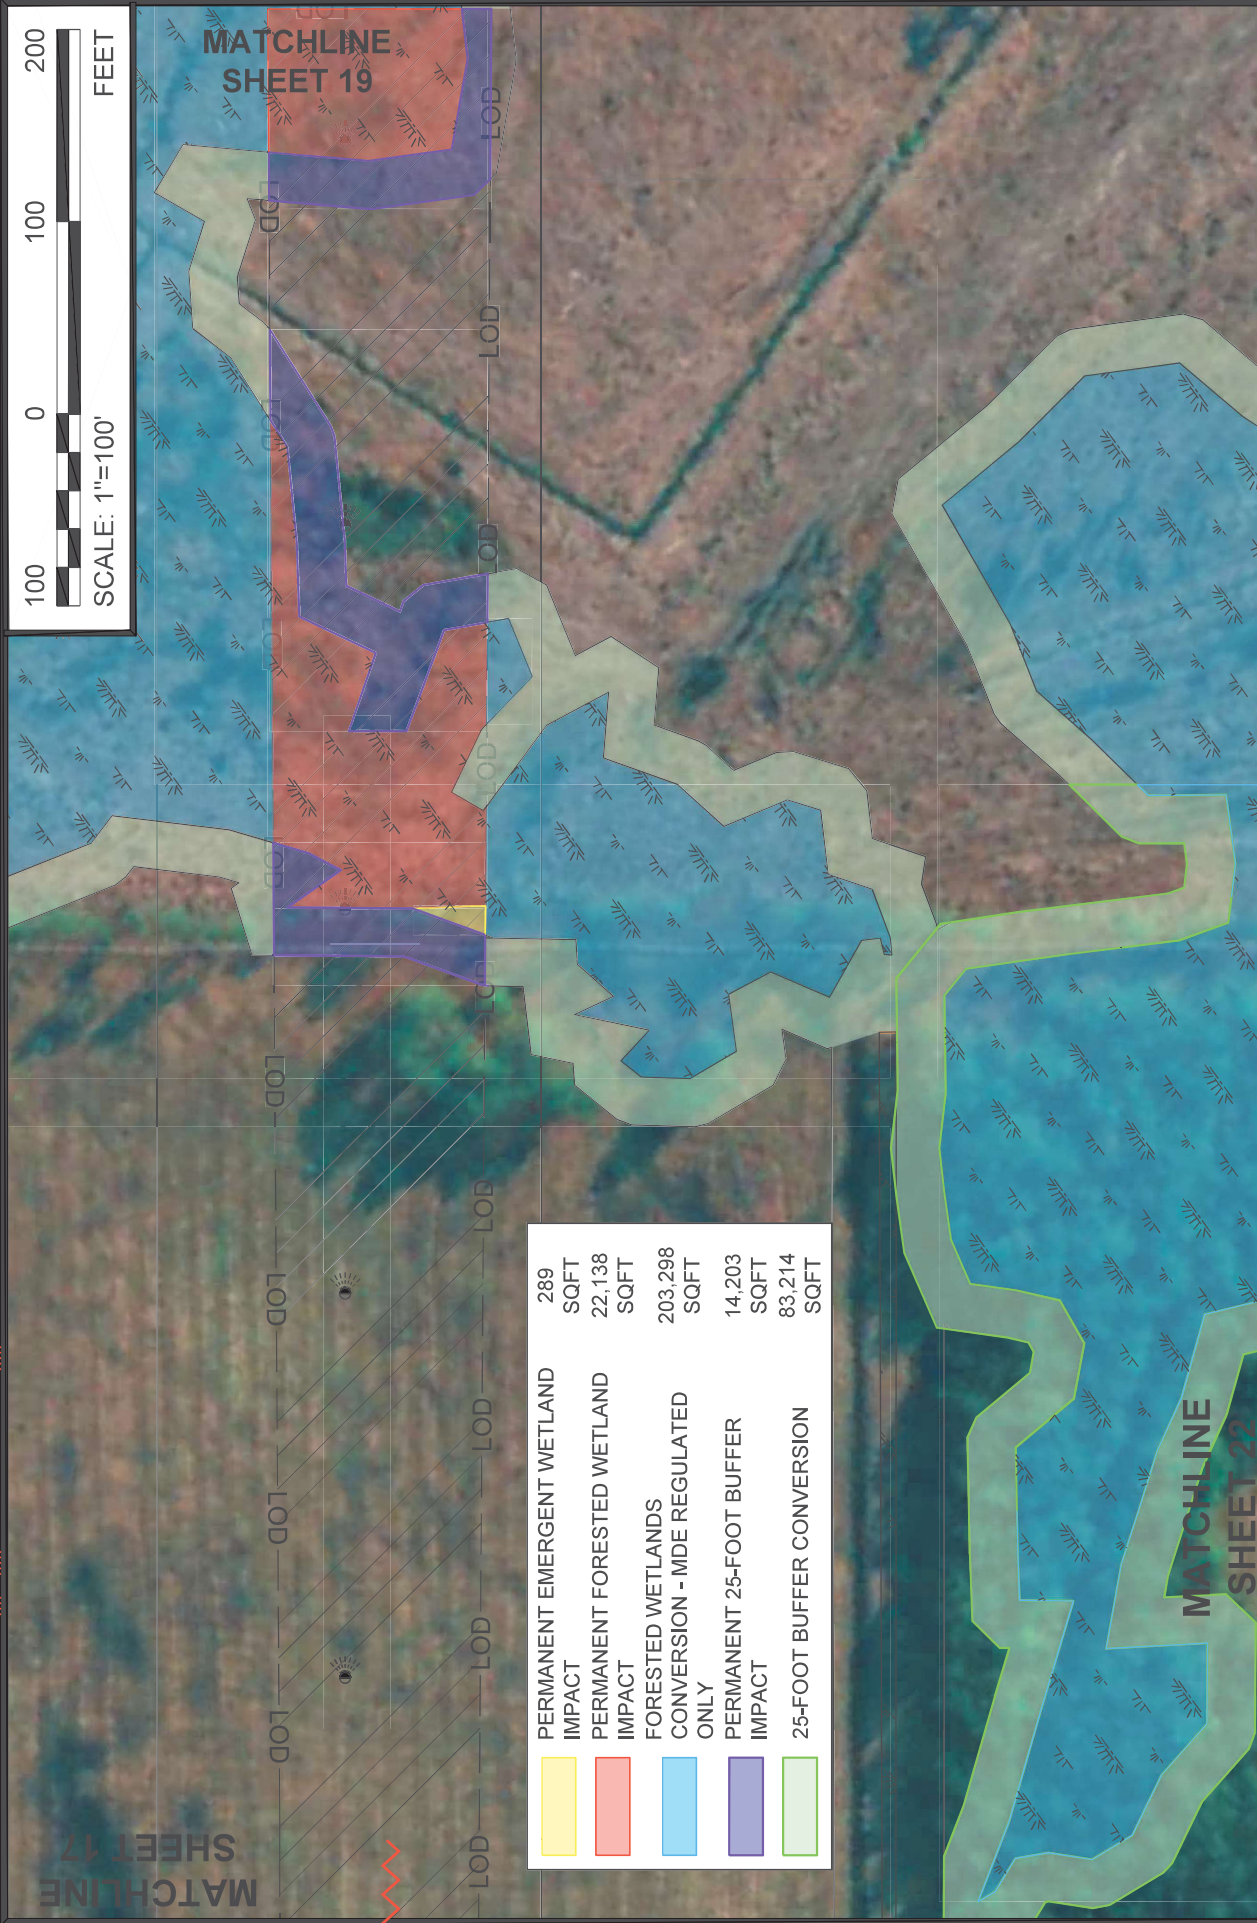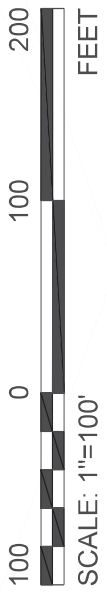

PERMANENT EMERGENT WETLAND IMPACT	289 SQFT
PERMANENT FORESTED WETLAND IMPACT	22,138 SQFT
FORESTED WETLANDS CONVERSION - MDE REGULATED ONLY	203,298 SQFT
PERMANENT 25-FOOT BUFFER IMPACT	14,203 SQFT
25-FOOT BUFFER CONVERSION	83,214 SQFT


DRAWING: 20078-SBY-wetlands-impacts-exh - wssj permit 2022-10-07 TAJ.dwg LAYOUT: L13



**WETLAND PERMIT EXHIBITS**  
**SALISBURY-OCEAN CITY WICOMICO REGIONAL AIRPORT**

**SHEET**  
**18 OF 25**

DRAWN BY: TAJ CHECKED BY: MAP SCALE: 1"=100' DATE: OCTOBER 2022

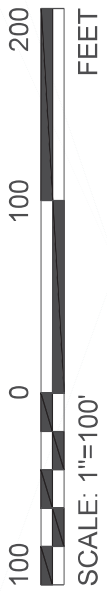

DRAWING: 20078-SBY-wetlands-impacts-exh - wssj permit 2022-10-07 TAJ.dwg LAYOUT: L14



FORESTED WETLANDS CONVERSION - MDE REGULATED ONLY	49,884 SQFT
25-FOOT BUFFER CONVERSION	12,619 SQFT

**WETLAND PERMIT EXHIBITS**

**SALISBURY-OCEAN CITY WICOMICO REGIONAL AIRPORT**


DRAWN BY: TAJ    CHECKED BY: TAJ    MAP SCALE: 1" = 100'    DATE: OCTOBER 2022




**SHEET**


**19 OF 25**

www.dellaairport.com

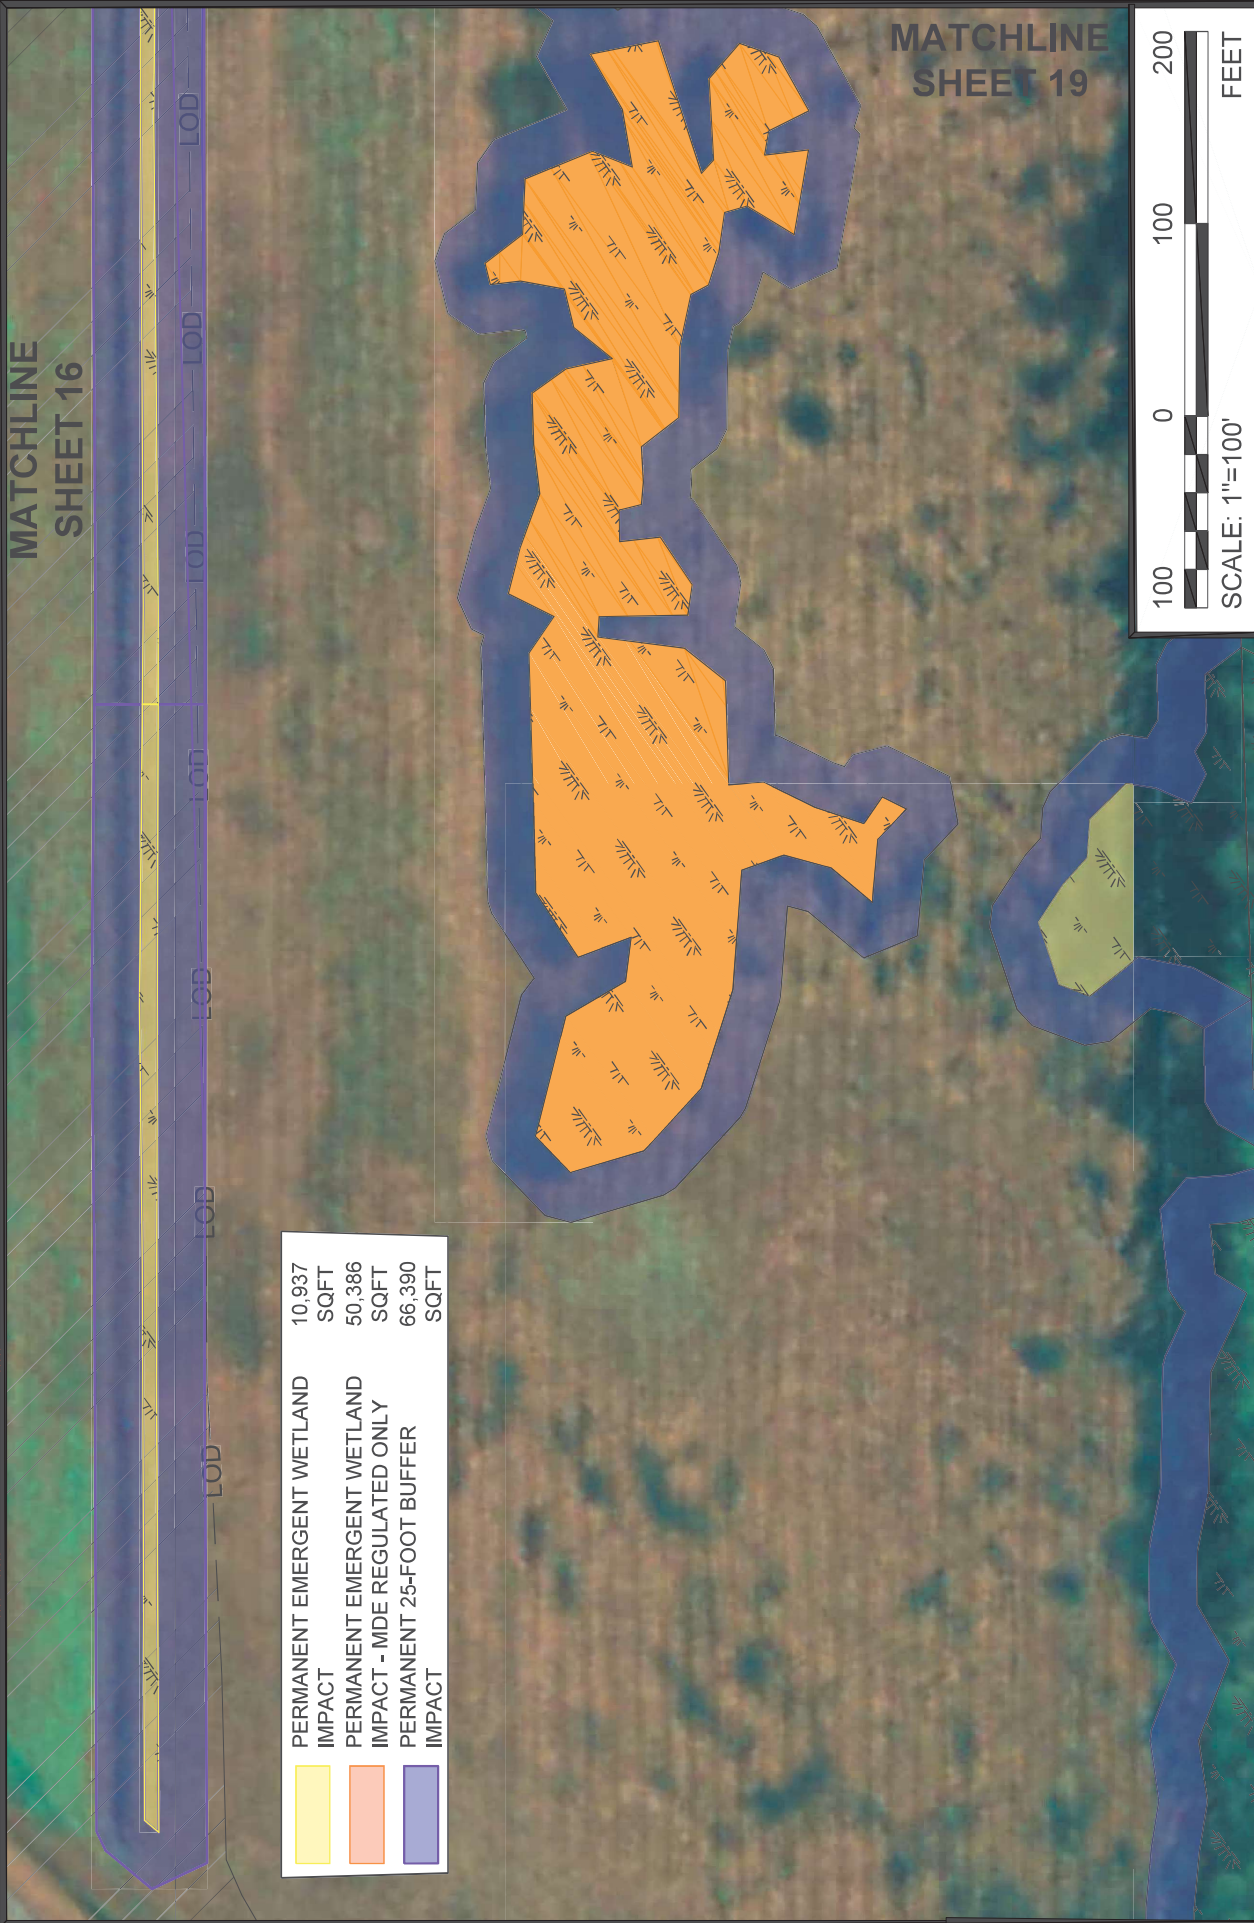DRAWING: 20078-SBY-wetlands-impacts-exh - wssj permit 2022-10-07 TAJ.dwg LAYOUT: L15



	PERMANENT EMERGENT WETLAND IMPACT	10,937 SQFT
	PERMANENT EMERGENT WETLAND IMPACT - MDE REGULATED ONLY	50,386 SQFT
	PERMANENT 25-FOOT BUFFER IMPACT	66,390 SQFT

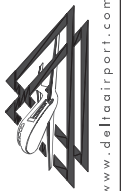


**WETLAND PERMIT EXHIBITS**  
**SALISBURY-OCEAN CITY WICOMICO REGIONAL AIRPORT**


DRAWN BY: TAJ  
 CHECKED BY: TAJ  
 MAP SCALE: 1" = 100'  
 DATE: OCTOBER 2022

**SHEET**  
**20 OF 25**

DRAWING: 20078-SBY-wetlands-impacts-exh - wssj permit 2022-10-07 TAJ.dwg LAYOUT: L16

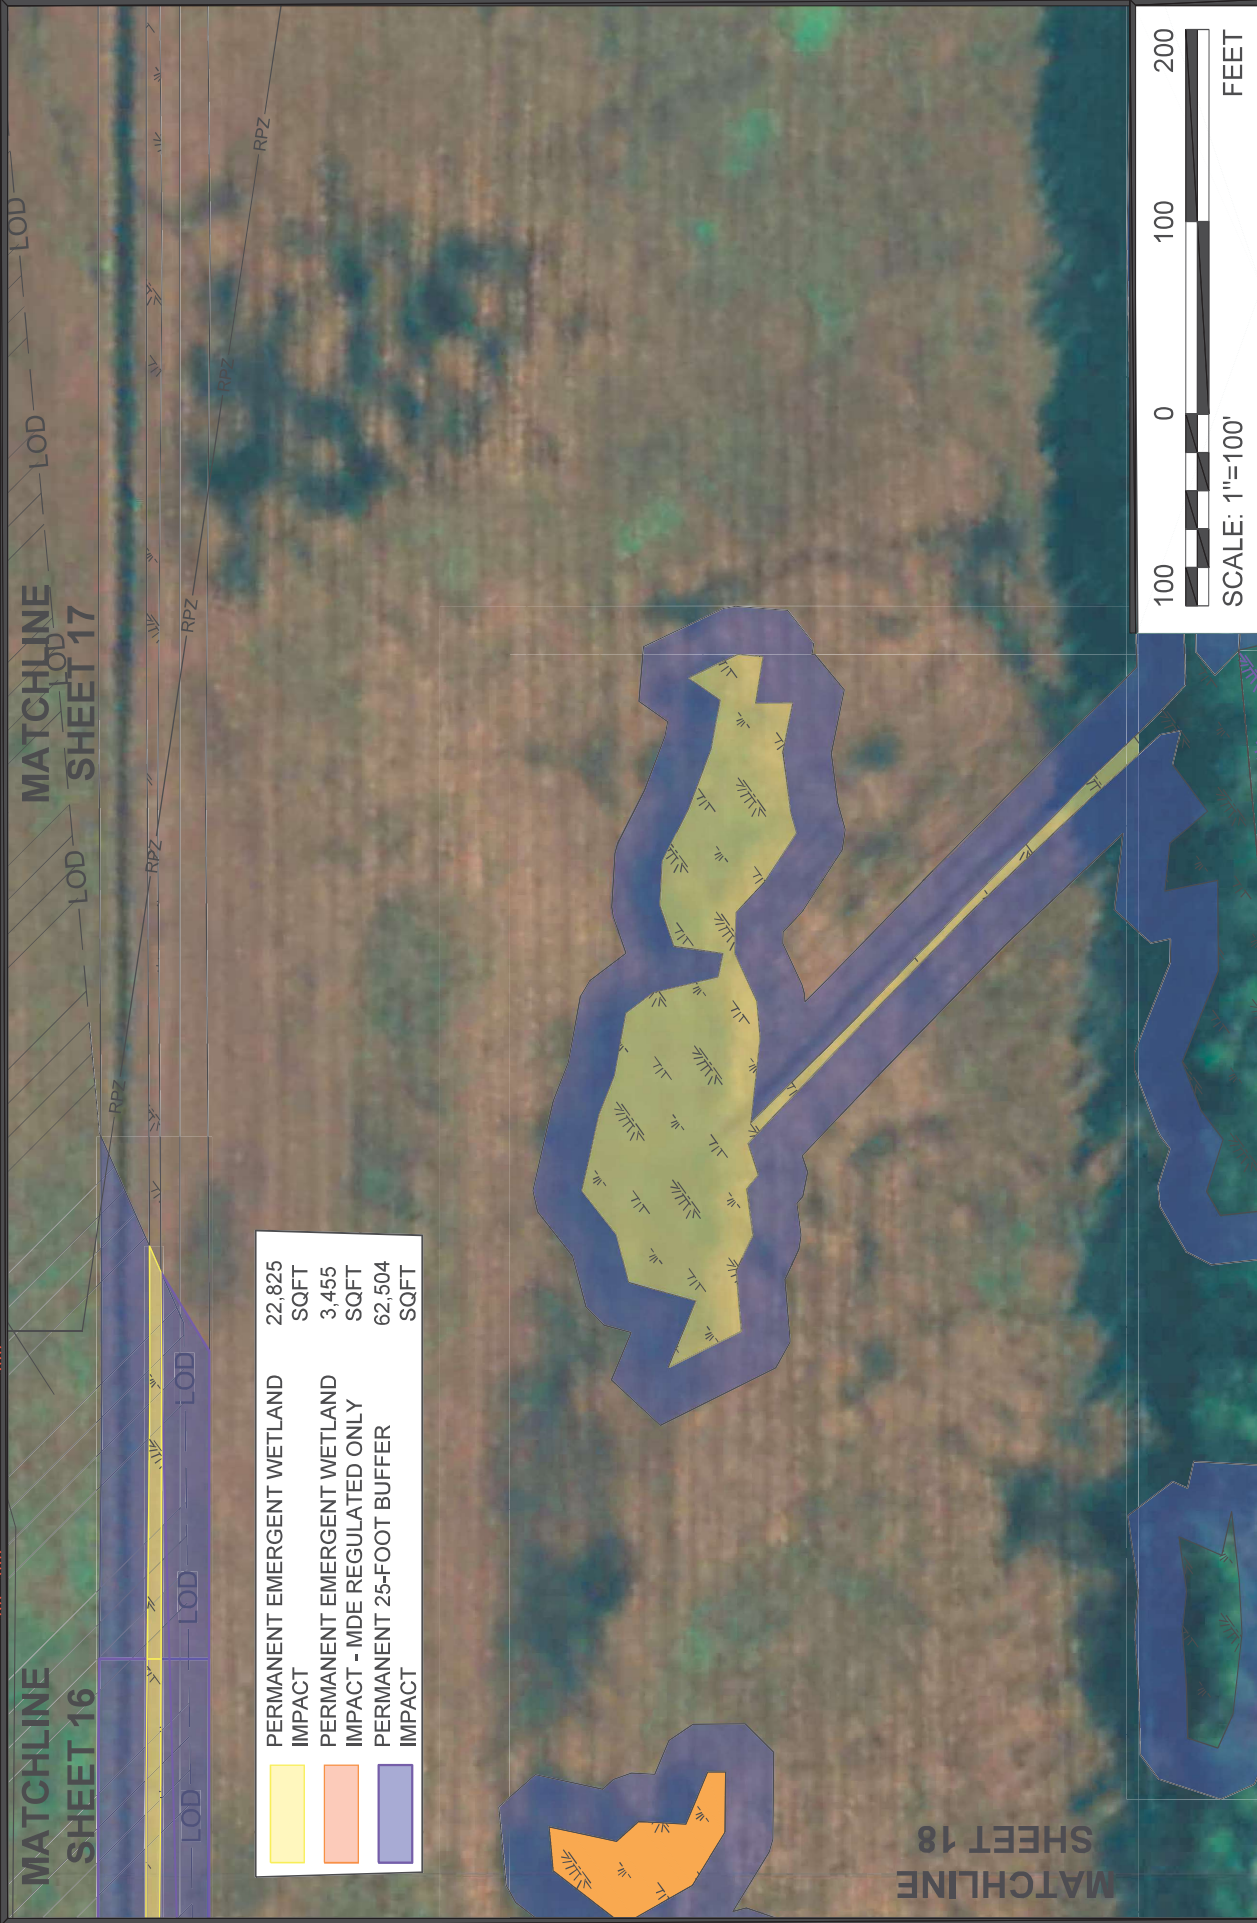

	PERMANENT EMERGENT WETLAND IMPACT	22,825 SQFT
	PERMANENT EMERGENT WETLAND IMPACT - MDE REGULATED ONLY	3,455 SQFT
	PERMANENT 25-FOOT BUFFER IMPACT	62,504 SQFT

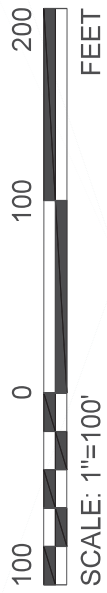



www.delairport.com

**WETLAND PERMIT EXHIBITS**

**SALISBURY-OCEAN CITY WICOMICO REGIONAL AIRPORT**

SHEET  
**21 OF 25**

---

DRAWN BY: JZZ

CHECKED BY: JZZ

MAP SCALE: 1" = 100'

DATE: OCTOBER 2022

SHEET  
22 OF 25



WETLAND PERMIT EXHIBITS  
SALISBURY-OCEAN CITY WICOMICO REGIONAL AIRPORT

DRAWN BY: TAJ CHECKED BY: TAJ MAP SCALE: 1"=100' DATE: OCTOBER 2022




DRAWING: 20078-SBY-wetlands-impacts-exh - wssj permit 2022-10-07 TAJ.dwg LAYOUT: L17

MATCHLINE SHEET 17  
MATCHLINE SHEET 18

	FORESTED WETLANDS CONVERSION - MDE REGULATED ONLY	187,661 SQFT
	25-FOOT BUFFER CONVERSION	60,920 SQFT



DRAWING: 20078-SBY-wetlands-impacts-exh - wssj permit 2022-10-07 TAJ.dwg LAYOUT: L18

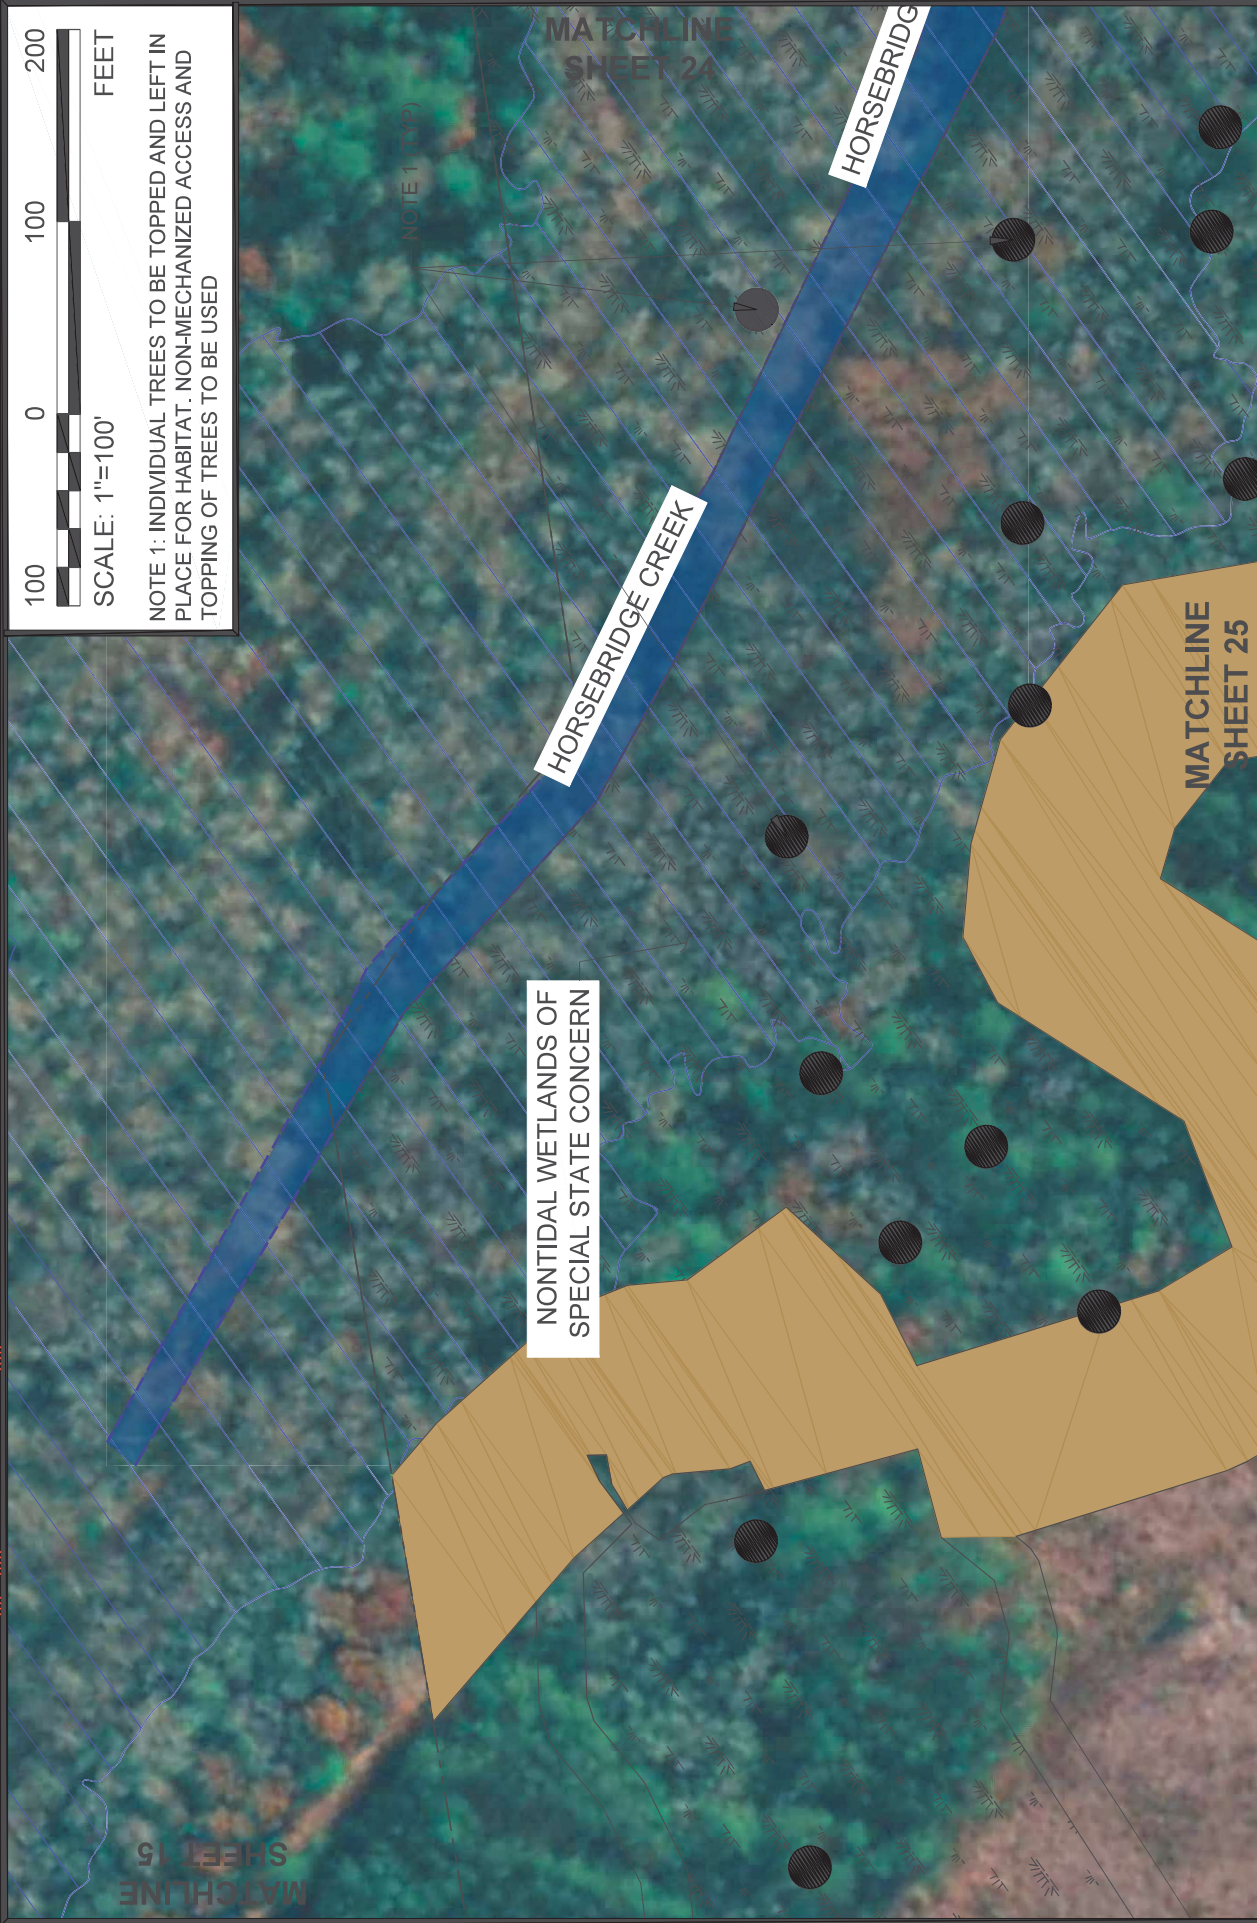


**WETLAND PERMIT EXHIBITS**  
**SALISBURY-OCEAN CITY WICOMICO REGIONAL AIRPORT**

**SHEET**  
**23 OF 25**

DRAWN BY: TAJ CHECKED BY: TAJ MAP SCALE: 1"=100' DATE: OCTOBER 2022



DRAWING: 20078-SBY-wetlands-impacts-exh - wssj permit 2022-10-07 TAJ.dwg LAYOUT: L19

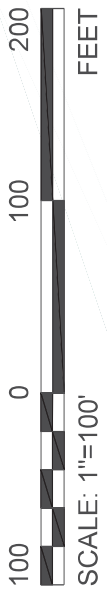

NOTE 1: INDIVIDUAL TREES TO BE TOPPED AND LEFT IN PLACE FOR HABITAT. NON-MECHANIZED ACCESS AND TOPPING OF TREES TO BE USED

NONTIDAL WETLANDS OF SPECIAL STATE CONCERN

NOTE 1 (TYP)

MATCHLINE SHEET 25

E CREEK

**WETLAND PERMIT EXHIBITS**  
**SALISBURY-OCEAN CITY WICOMICO REGIONAL AIRPORT**

**SHEET**  
**24 OF 25**


DRAWN BY: TAJ CHECKED BY: TAJ MAP SCALE: 1"=100' DATE: OCTOBER 2022





DRAWING: 20078-SBY-wetlands-impacts-exh - wssj permit 2022-10-07 TAJ.dwg LAYOUT: L20

**MATCHLINE**  
**SHEET 23**

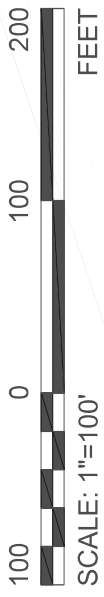

NOTE 1: INDIVIDUAL TREES TO BE TOPPED AND LEFT IN PLACE FOR HABITAT. NON-MECHANIZED ACCESS AND TOPPING OF TREES TO BE USED

NONTIDAL WETLANDS OF SPECIAL STATE CONCERN

**WETLAND PERMIT EXHIBITS**  
**SALISBURY-OCEAN CITY WICOMICO REGIONAL AIRPORT**

**SHEET**  
**25 OF 25**

OCTOBER 2022

DATE: 1" = 100'

SCALE: MAP

CHECKED BY: TAJ

DRAWN BY:



www.deltaairport.com